



June 17, 2011
Project No. 94305

Mr. Greg Hefter, PE
AECOM
999 Town & Country Road
Orange, California 92868

**Subject: Revised Addendum to Structure Preliminary Geotechnical Report
(4th Revision, dated November 4, 2009)
Interstate 215/Barton Road Interchange Improvements
City of Grand Terrace, San Bernardino County, California
08-SBd- 215-PM 0.58/1.95
Caltrans Contract No. 0800000282 (EA 0J0700)**

Dear Mr. Hefter:

Kleinfelder previously submitted a Structure Preliminary Geotechnical Report (4th Revision), dated November 4, 2009 for the subject project. Based on our discussions with representatives of AECOM, we understand this report was approved by Caltrans. We also understand a new alternative (Alternative 7) has recently been added to the project. This addendum to our report has been prepared to address the new alternative. This addendum has been revised to include our responses to Caltrans review comments on our previous version of addendum report dated May 13, 2011. A separate addendum to our Preliminary Materials Report will be prepared based on revised Traffic Indices (TI's) for the project.

PROPOSED IMPROVEMENTS AND PRELIMINARY GEOTECHNICAL RECOMMENDATIONS

Three of the current build alternatives (Alternatives 3, 5 and 6) are described in our Structure Preliminary Geotechnical Report (SPGR) dated November 4, 2009. The recently added Alternative 7 is described below.

Alternative 7 (Combined Type L-1/L-7 Interchange)

Proposed improvements for Alternative 7 include the reconfiguration of northbound ramps to Type L-1 (spread diamond) and southbound ramps to Type L-7 (partial cloverleaf). A preliminary layout plan for Alternative 7 is included as an attachment to this addendum. Southbound and northbound lanes of the ramps will consist of one lane at I-215 and widen to three lanes at Barton Road. The existing two-lane Barton Road Overcrossing will be replaced with a new six-lane structure. Commerce Way will be realigned to connect to Barton Road east of Michigan Street.

Based on the attached preliminary layout plan, seven new retaining walls (RW1 through RW7) are proposed for the Alternative 7 alignment. The locations of the retaining walls are shown on the attached plan. We understand the proposed walls would be Caltrans Type 1 walls. If right-of-way restrictions preclude the use of Type 1 walls, retaining walls RW-2 and RW-3 may be changed to Caltrans Type 5 walls. Based on the preliminary layout plan, the height of the proposed retaining walls will range from approximately 4 to 24 feet. Caltrans Standard Type 1 and Type 5 walls are considered feasible from a geotechnical standpoint. For preliminary cost estimating purposes, retaining walls with a height of 14 feet or less may be assumed to be supported on shallow spread

footings. Retaining walls with a height greater than 14 feet may need to be supported on deep foundations, such as driven piles. The feasibility of these foundation types for the walls should be further evaluated during a later design phase of the project after the completion of exploratory borings and laboratory testing. Lateral earth pressures acting against the retaining walls can be estimated using the values presented in the Caltrans Standard Plan sheets for retaining walls.

We understand the bridge configuration and bridge details for replacement of the Barton Road Overcrossing (Bridge No. 54-528) for Alternative 7 are the same as for Alternative 6. The Planning Study drawing for the proposed Barton Road Overcrossing (Replace) for Alternative 6 is included as an attachment to this addendum. Preliminary seismic recommendations, approach embankment slope recommendations, and foundation recommendations provided in our SPGR, dated November 4, 2009, are applicable for the proposed bridge replacement for Alternative 7.

Site-specific soil borings and laboratory testing should be performed to develop design level recommendations during a later design phase of the project. Soil borings should be performed at the proposed bridge and retaining wall locations. At least one boring should be performed at each support location for the bridge.

CLOSURE

The information presented in this Addendum is subject to the provisions and requirements outlined in the Limitations section of Kleinfelder's November 4, 2009 Structure Preliminary Geotechnical Report for this project. We appreciate the opportunity to be of service on this project. If you have any questions or require additional information, please do not hesitate to contact the undersigned at your convenience.

Respectfully submitted,
KLEINFELDER WEST, INC.


Madan Chirumalla, PE
Staff Engineer




Scott G. Lawson, PE, GE
Senior Engineer

Reviewed by:


Richard F. Escandon, PG, CEG
Project Manager/Principal Geologist




MC:lg


Attachments: Attachment 1 – Preliminary Layout of Alternative 7 and Retaining Wall Profiles
Attachment 2 – Planning Study, Barton Road OC (Replace), Alternative 6
(Same as Alternative 7)
Attachment 3 – Responses to Caltrans Review Comments

ATTACHMENT 1


RETAINING WALL PROFILES

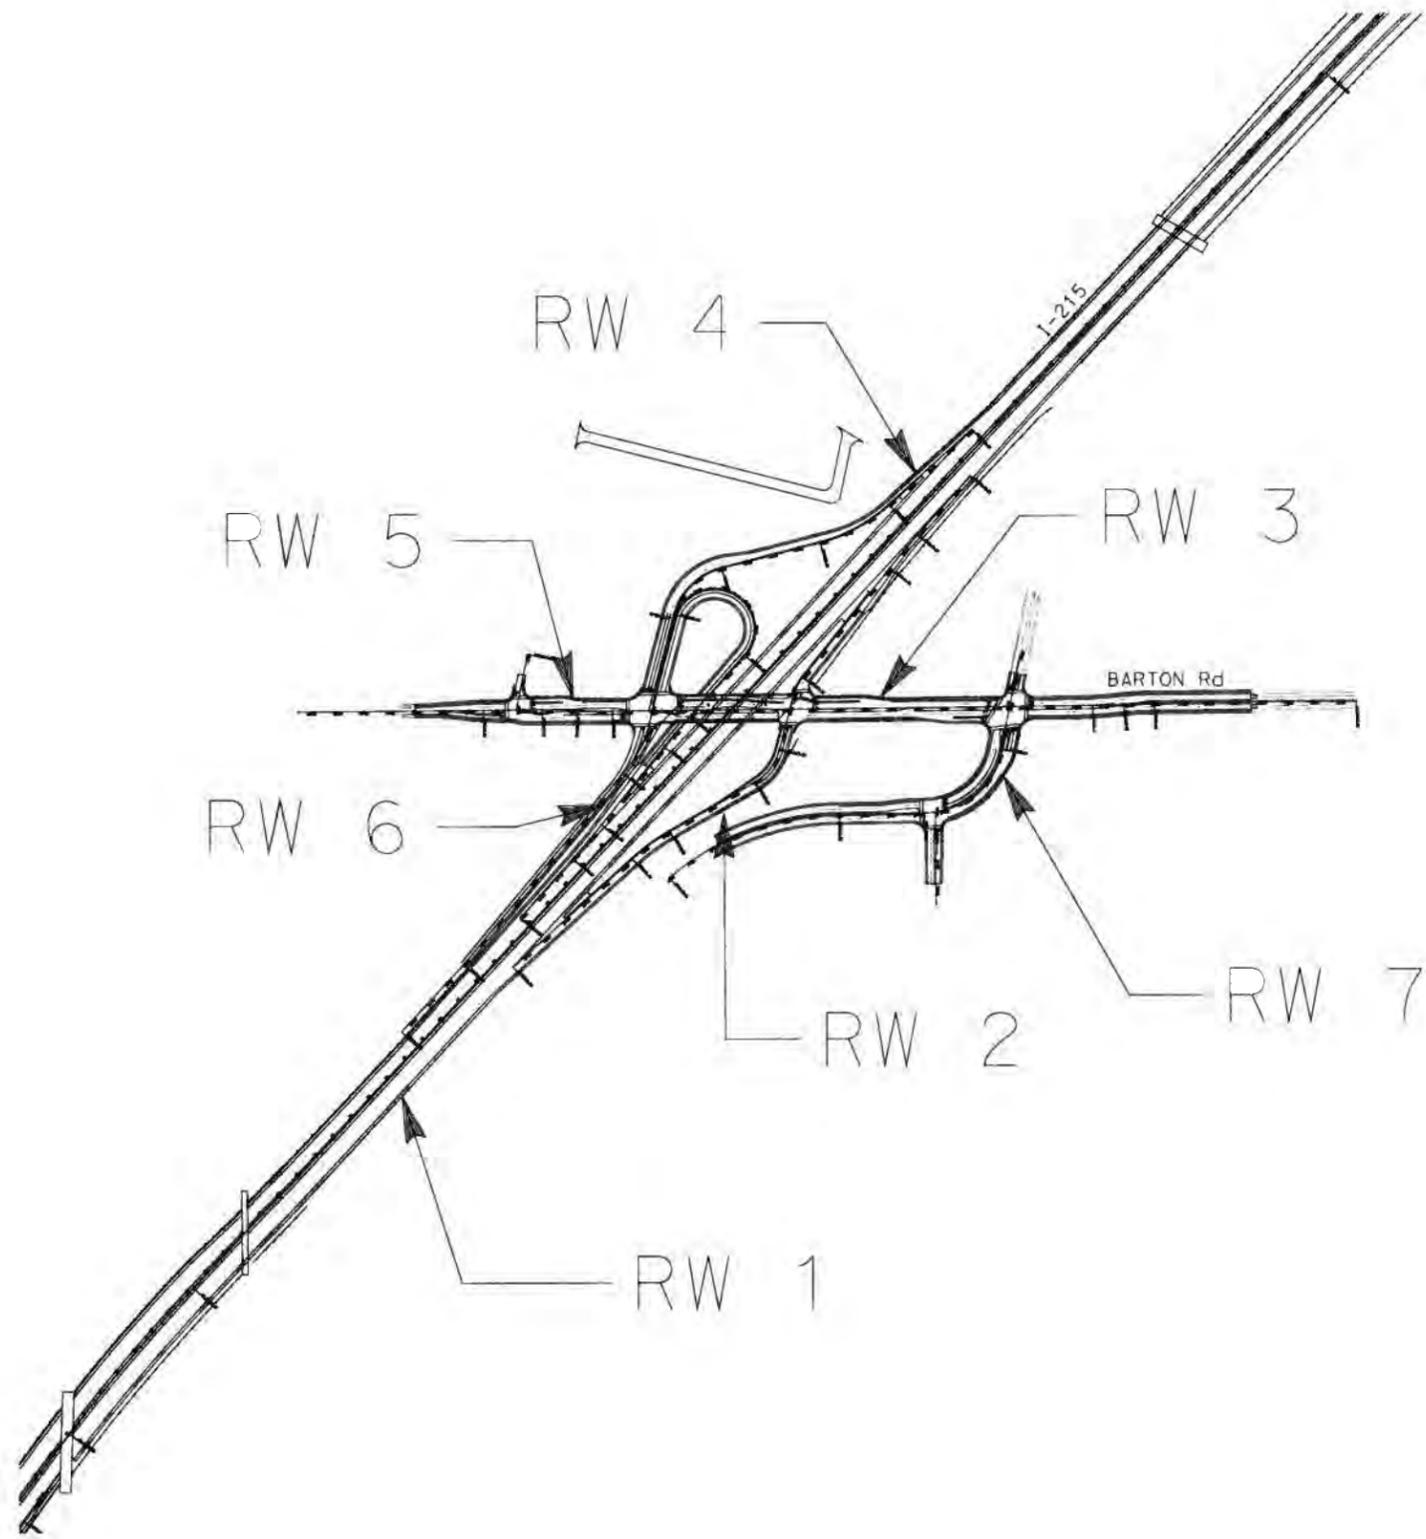


RW 1

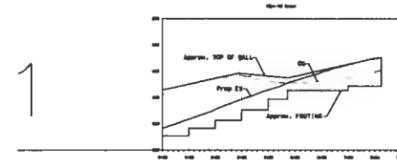


RW 2

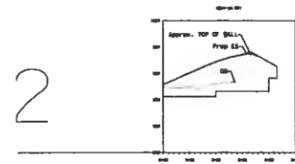


RW 3

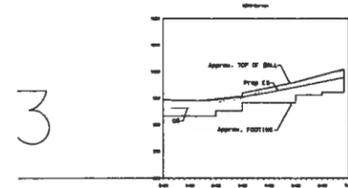


RW 4

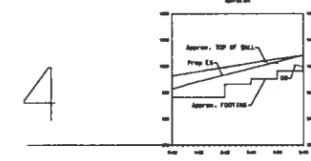


RW 5

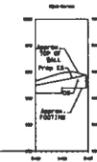

RW 6

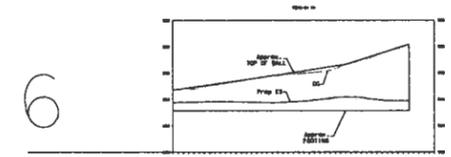


RW 7

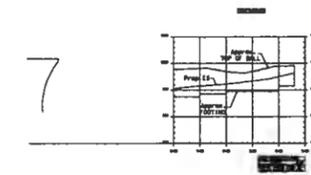

ATTACHMENT 2



DIST.	COUNTY	ROUTE	POST MILES TOTAL PROJECT
08	SBd	215	
LIM & NASCIMENTO ENGINEERING 1887 BUSINESS CENTER DRIVE, SUITE 6 SAN BERNARDINO, CA 92408			

ALTERNATIVE 6

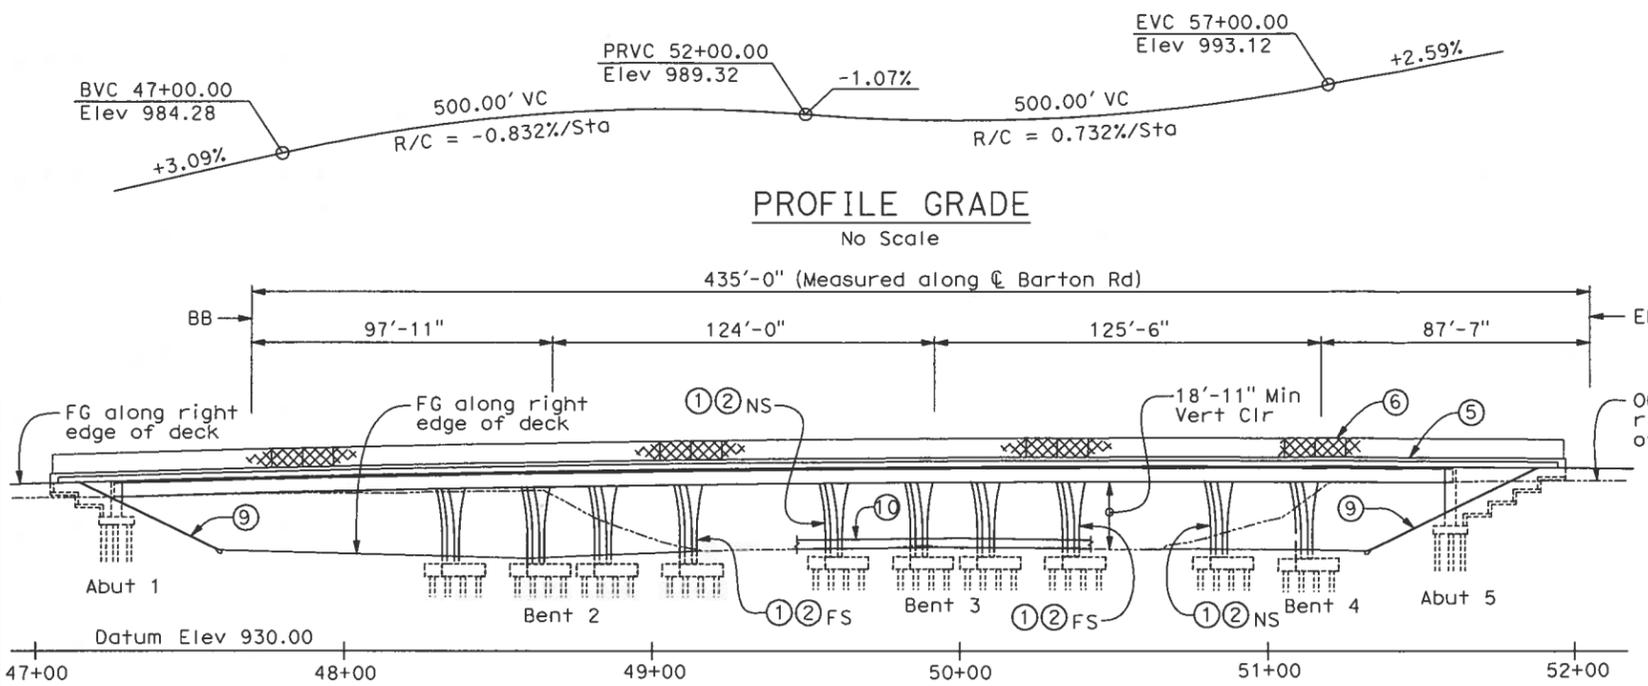

- LEGEND**
- Point of minimum vertical clearance
 - ← Direction of Traffic
 - Indicates Existing Structure
 - ▨ Bridge Removal (Stage 1)
 - ▩ Bridge Removal (Stage 2)

ELEVATION
1" = 30'

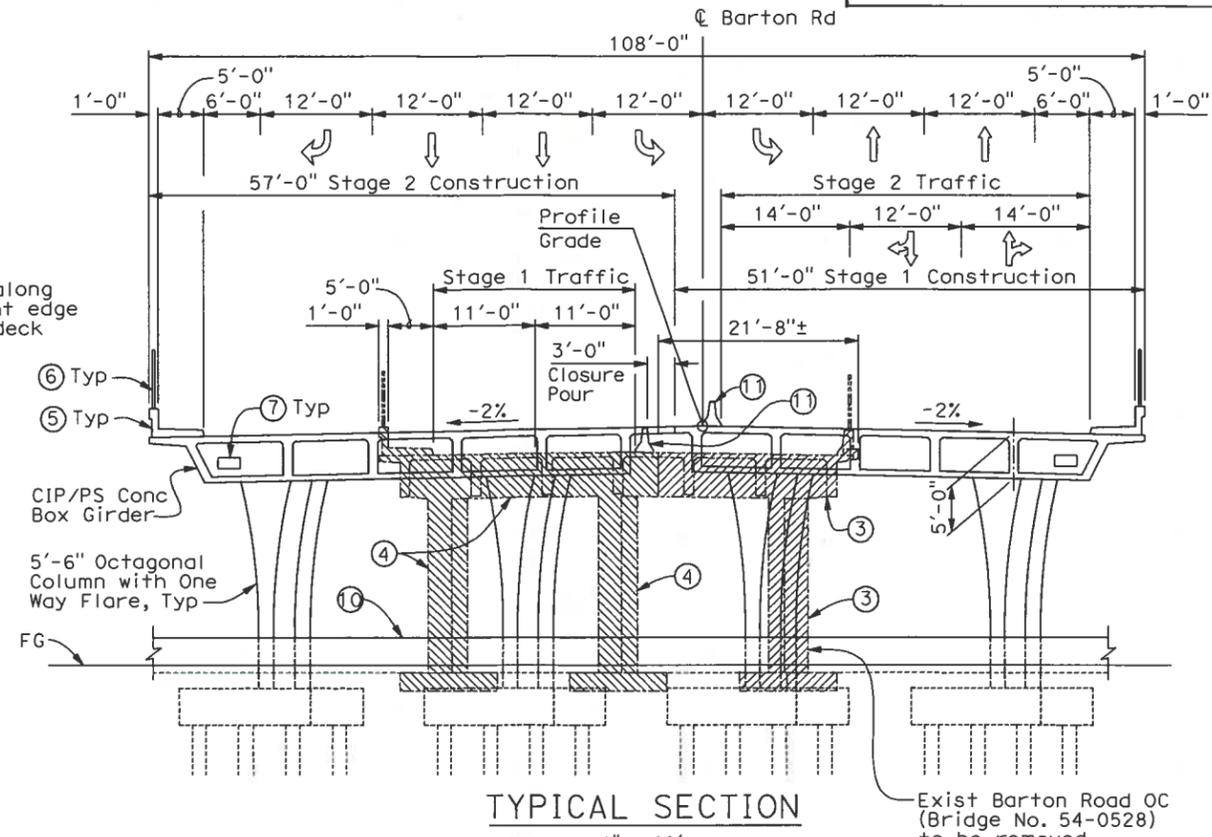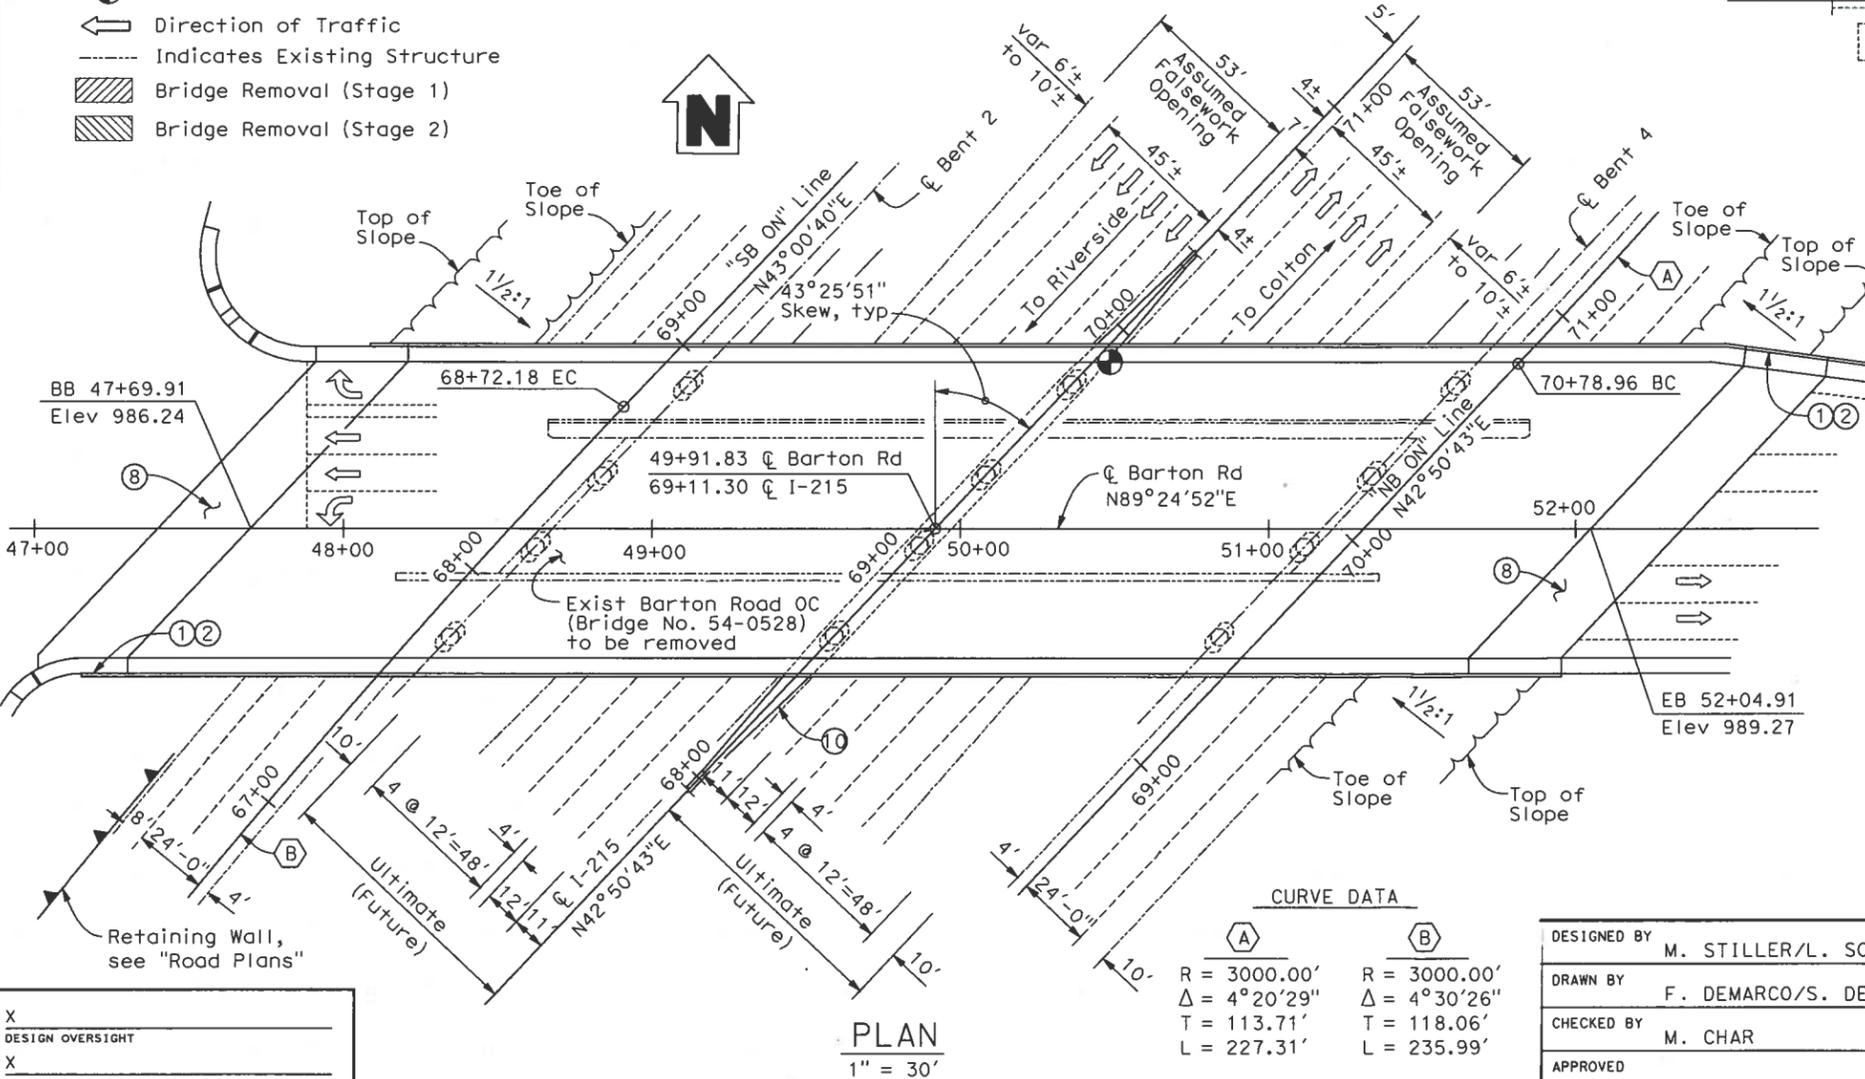

- NOTES:**
- ① Paint "Bridge No. 54-0528" & year completed
 - ② Paint "Barton Road Overcrossing"
 - ③ Bridge Removal (Portion) Stage 1 construction
 - ④ Bridge Removal (Stage 2 construction)
 - ⑤ Concrete Barrier, Type 26
 - ⑥ Chain Link Railing, Type 7
 - ⑦ Future Utility Opening
 - ⑧ Structure Approach, Type N(30S)
 - ⑨ Slope Paving
 - ⑩ Concrete Barrier, Type 60E, see "Road Plans"
 - ⑪ Temporary Railing, Type K (Anchored)

Date of estimate = 7/7/09
Str Depth = 5'-0"
Length = 435'-0"
Width = 108'-0"
Area = 46,980 sq ft
Avg Cost per Sq Ft Including 10% Mobilization & 25% Contingency = \$231 / sq ft
Total Cost = \$11,096,000

VEHICULAR TRAFFIC

1. New alignment. No traffic at the site.
2. Traffic will be detoured away from the site.
3. Traffic will be carried on the structure. Stage construction will/will not be required.
4. Traffic will pass under the structure on I-215 (Name of St. or Hwy.)

A. No falsework allowed over traffic.
B. Falsework opening(s) required:

	Temporary Vertical Clearance	Width of Traffic Opening
N Bnd.	15'	45'
S Bnd.	15'	45'
Two-way		

C. Temporary traffic lane reduction needed for roofing excavation.

PEDESTRIAN TRAFFIC
Falsework opening(s) required on n/a (Name of St.)
Location Height Width

RAILROAD TRAFFIC
Falsework opening(s) required over n/a (Name of RR)
Vertical Clearance Horizontal Clear Width

DESIGNED BY	M. STILLER/L. SOTO	DATE	7/7/09
DRAWN BY	F. DEMARCO/S. DESALEGN	DATE	7/7/09
CHECKED BY	M. CHAR	DATE	7/7/09
APPROVED		DATE	

PLANNING STUDY	
BARTON ROAD OC (REPLACE)	
BRIDGE NO. TBD	CU
SCALE: AS NOTED	EA

ATTACHMENT 3



Project Name: **I-215/Barton Road Interchange Improvements**
08-SBd- 215-PM 0.58/1.95, Caltrans Contract No. 0800000282 (EA 0J0700)
Responses by: **Madan Chirumalla, PE and Scott G. Lawson, PE, GE**

This document contains the response to Caltrans review comments dated June 8, 2011.

RESPONSE TO COMMENTS ON ADDENDUM TO STRUCTURE PRELIMINARY GEOTECHNICAL REPORT

Comment No.	Page No.	Comments	Responses
1	Page 1	Revise the project limit to the most recent one. Also add project number 0800000282 to the project description.	Our addendum to report has been revised accordingly.
2	General	If the retaining walls need to be supported on deep foundations, cast-in-drilled-hole (CIDH) piles cannot be used for support. Caltrans does not allow the use of CIDH piles for batter piles.	Comment acknowledged. Reference to cast-in-drilled-hole (CIDH) piles has been removed.



**REVISED PRELIMINARY
GEOTECHNICAL/STRUCTURES DESIGN REPORT
INTERSTATE 215/BARTON ROAD INTERCHANGE
IMPROVEMENTS PROJECT
CITY OF GRAND TERRACE
SAN BERNARDINO COUNTY, CALIFORNIA
CALTRANS EA NO. 0J070K
08-SBD-215-PM 0.8/1.8**

**Prepared for:
LIM AND NASCIMENTO
ENGINEERING CORPORATION
20 Empire Drive
Lake Forest, California 92630**

**Prepared by:
KLEINFELDER WEST, INC.
1220 Research Drive, Suite B
Redlands, California 92374
Phone: (909) 793-2691**

Project No. 94305

March 4, 2009

This document was prepared for use only by the client, only for the purposes stated, and within a reasonable time from issuance. Non-commercial, educational and scientific use of this report by regulatory agencies is regarded as a "fair use" and not a violation of copyright. Regulatory agencies may make additional copies of this document for internal use. Copies may also be made available to the public as required by law. The reprint must acknowledge the copyright and indicate that permission to reprint has been received.



1220 Research Drive, Suite B
Redlands, CA
92374

p | 909.793.2691
f | 909.792.1704
kleinfelder.com

March 4, 2009
Project No. 94305

Mr. William Nascimento, PE, SE
Lim and Nascimento Engineering Corporation
20 Empire Drive
Lake Forest, California 92630

**Subject: Revised Preliminary Geotechnical/Structures Design Report
Interstate 215/Barton Road Interchange Improvements Project
City of Grand Terrace, San Bernardino County, California
08-SBD-215-PM 0.8/1.8
Caltrans EA No. 0J070K**

Dear Mr. Nascimento:

Kleinfelder West, Inc. (Kleinfelder) is pleased to present this Preliminary Geotechnical/Structures Design Report for the Interstate 215/Barton Road Interchange Improvements Project, located in the City of Grand Terrace, San Bernardino County, California.

The purpose of our study was to evaluate the geologic and geotechnical characteristics of the project area, based on our review of available information, and to provide preliminary recommendations for project design. This report presents preliminary design and constructability recommendations based upon a review of available literature and as-built plans. Our response to Caltrans review comments dated September 23, 2008 are incorporated in this report (see Appendix F).

A Structure Foundation Report (SFR), Geotechnical Design Report (GDR) and should be prepared for the project in order to provide more specific geotechnical recommendations for final design of the project.

We appreciate the opportunity to provide geotechnical services to Lim & Nascimento Engineering Corporation and trust the information in this report meets the current project needs. If you have any questions, please contact the undersigned at your convenience.

Respectfully submitted,
KLEINFELDER WEST, INC.


Carlos V. Amante, PE, GE
Geotechnical Group Manager




Richard F. Escandon, PG, CEG
Principal Geologist



TABLE OF CONTENTS

1.0 INTRODUCTION	1
1.1 PURPOSE.....	1
1.2 SCOPE OF SERVICES.....	1
2.0 EXISTING FACILITIES AND PROPOSED IMPROVEMENTS.....	3
2.1 EXISTING FACILITIES	3
2.1.1 Barton Road Overcrossing (Caltrans Bridge No. 54-528).....	3
2.1.2 Local Streets.....	4
2.1.3 Culverts.....	4
2.2 PROPOSED IMPROVEMENTS	4
3.0 PERTINENT REPORTS AND INVESTIGATIONS	6
4.0 REGIONAL GEOLOGY AND SEISMICITY, and climate	8
4.1 REGIONAL GEOLOGY	8
4.2 REGIONAL FAULTING AND SEISMICITY.....	8
4.3 CLIMATE	9
5.0 GEOTECHNICAL CONDITIONS.....	10
5.1 GEOLOGIC MAPPING	10
5.2 SOIL SURVEY MAPPING.....	10
5.3 SUBSURFACE SOIL CONDITIONS.....	10
5.4 WATER	11
5.4.1 Surface Water.....	11
5.4.2 Groundwater.....	11
5.4.3 Infiltration.....	12
6.0 GEOLOGIC HAZARDS.....	13
6.1 SEISMIC SHAKING	13
6.2 GROUND SURFACE RUPTURE	13
6.3 LIQUEFACTION POTENTIAL	14
6.4 COLLAPSIBLE SOILS	14
7.0 GEOTECHNICAL ANALYSIS AND DESIGN.....	15
7.1 SEISMIC DESIGN PARAMETERS.....	15
7.2 EXCAVATIONS.....	16
7.3 FILL AND CUT SLOPES	16
7.4 FOUNDATIONS FOR NEW BRIDGE STRUCTURES	17

7.5 EARTH RETAINING SYSTEMS	17
7.5.1 Lateral Earth Pressures	17
7.5.2 Backfill Placement	18
7.6 MINOR STRUCTURES	18
7.7 CULVERT FOUNDATIONS	18
7.8 CORROSION STUDY	18
7.9 PAVEMENT DESIGN	19
8.0 LIMITATIONS	20
9.0 REFERENCES	21

TABLES

Table 1	Bottom of Foundation Elevations, Barton Road Overcrossing
Table 2	Summary of Seismic Design Parameters

PLATES

Plate 1	Site Vicinity Map
Plate 2	Regional Geologic Map
Plate 3	Fault and PBA Map
Plate 4	Preliminary Design ARS Curve

APPENDICES

Appendix A	As-Built Plans of Existing and Nearby Structures
Appendix B	I-215/Barton Road Interchange Alternatives 3, 5 and 6
Appendix C	Conceptual Design Plans of Proposed Structures
Appendix D	Response to Caltrans Review Comments

1.0 INTRODUCTION

1.1 PURPOSE

This report presents the results of our preliminary geotechnical/structures design study for the Interstate 215 (I-215)/Barton Road Interchange, located in the City of Grand Terrace, San Bernardino County, California. The study area includes the existing I-215/Barton Road Interchange, Barton Road, Grand Terrace Road and Commerce Way (see Plate 1, *Site Vicinity Map*). The purpose of this study is to provide preliminary geological and geotechnical engineering information for use by the design engineer for further planning, design and economic evaluations of the proposed interchange.

The purpose of the proposed project is to improve the operation of the existing interchange and local circulation, enhance safety, alleviate existing level of service deficiencies, and accommodate projected future traffic volumes within the project vicinity. The proposed project includes the replacement of Barton Road Overcrossing, widening of Barton Road, realignment of West Grand Terrace Road and Commerce Way, reconfiguration and construction of new I-215 on-ramps and off-ramps as necessary to connect to Barton Road, as well as to improve turn storage capacity.

Our understanding of the project is based on our discussions with Lim and Nascimento Engineering Corporation (LAN Engineering) and our review of the documents listed in Section 3.0 of this report.

1.2 SCOPE OF SERVICES

Our scope of services performed for this study consisted of a review of pertinent geotechnical and geologic literature, review of Caltrans records relating to existing nearby bridge structures, a site reconnaissance, and limited engineering analysis based on the available data. In accordance with the verbal agreement between Kleinfelder and LAN Engineering, we did not perform any subsurface investigation, sampling or laboratory testing. Available reports and as-built plans were reviewed for our preliminary evaluation of site soil conditions. References used for our study are listed at the end of this report.

The following items are addressed in this report:

- Regional and site geology.
- Geologic hazards including faulting and seismicity.
- Preliminary seismic design parameters.
- Preliminary site preparation and fill slope recommendations.
- Preliminary bridge foundation alternatives.

2.0 EXISTING FACILITIES AND PROPOSED IMPROVEMENTS

2.1 EXISTING FACILITIES

The I-215/Barton Road Interchange includes the I-215 freeway, Barton Road Overcrossing (Bridge No. 54-528) over I-215, Barton Road, Grand Terrace Road and Commerce Way. The project site area is shown on Plate 1, *Site Vicinity Map*.

The existing I-215/Barton Road interchange is a diamond interchange, approximately 400 feet wide between the northbound and southbound ramp intersections. The on-ramps and off-ramps are one-lane wide at the freeway entrance and exit and widened to two lanes at Barton Road.

2.1.1 Barton Road Overcrossing (Caltrans Bridge No. 54-528)

Barton Road Overcrossing is an eastbound/westbound bridge with two traffic lanes and one center-turn lane. The existing bridge was constructed in 1958 and is approximately 257 feet long and 52 feet wide. The minimum vertical clearance between the bridge and the I-215 freeway is approximately 15 feet.

The bridge is constructed with cast-in-place, prestressed concrete girders supported on two abutments (Abutments 1 and 5) and three intermediate bents (Bents 2 through 4). The abutments and bents are founded on spread footings. Abutment spread footings shown on the as-built drawings are 6 feet wide and 2 feet thick and spread footings for the bents are 7.5 feet wide by 7.5 feet long and 2 feet thick. The design bearing pressures are not provided in the reviewed plans. Approximate bottom of foundation elevations for are provided in Table 1, below.

**Table 1
Bottom of Foundation Elevations
Barton Road Overcrossing**

Location	Foundation Type	Bottom of Footing Elevation (feet)*
Abutment 1 (West)	Spread Footing	972
Bents 2 through 4	Spread Footing	958
Abutment 5 (East)	Spread Footing	974

*Note: Elevations were obtained directly from the as-built plans. No correction has been made based on changes in elevation datum.

Existing cut slopes forming the eastern and western embankments for the Barton Road Overcrossing have heights of up to 25 feet with an overall slope gradient of 2:1 (Horizontal:Vertical, H:V). The abutments of Barton Road Overcrossing had been retrofitted with 30-inch cast-in-drilled-hole (CIDH) piles in 1995.

2.1.2 Local Streets

Barton Road, Grand Terrace Road and Commerce Way are two-lane roads in the subject area. The as-built plans for the existing pavement sections of Barton Road and side streets in the study area were not available. During our site reconnaissance, pavement distress was observed at the location of the existing abutments for Barton Road Overcrossing.

Alligator cracks were observed at several locations on Barton Road, Grand Terrace Road, Commerce Way, and the on- and off-ramps for the I-215 freeway at Barton Road Overcrossing Bridge.

2.1.3 Culverts

Based on our site reconnaissance on June 2, 2008, several inlets to culverts were observed on the I-215 freeway, along the median and shoulders, at the location of Barton Road Overcrossing.

2.2 PROPOSED IMPROVEMENTS

The proposed project consists of replacing the existing Barton Road Overcrossing, widening of Barton Road, reconfiguration of I-215 freeway on- and off-ramps as necessary to connect to Barton Road, as well as to improve turn storage capacity, and realigning of Grand Terrace Road and Commerce Way.

The Project Development Team (PDT) is currently evaluating a no-build and three build alternatives for the proposed project: Alternative 1, No-build; Alternative 3, Type L-7 Partial Cloverleaf Interchange; Alternative 5, Bowtie Configuration Interchange; and Alternative 6, Combined Type L-7/L-6 Interchange. Alternative 2, Type L-2 Spread Diamond Interchange and Alternative 4C, Combined Type L-2/L-8 Spread Diamond Interchange have been dropped by the PDT. The three build design alternatives (Alternatives 3, 5 and 6) are illustrated in Appendix B and described as follows:

- Alternative 3 (Type L-7 Partial Cloverleaf Interchange): Proposed improvements for Alternative 3 include the construction of new southbound on- and off- ramps in the northwest quadrant and northbound on- and off ramps in the southeast quadrant. All the proposed on- and off-ramps are one lane wide at the freeway and widened to three lanes at Barton Road. The conceptual plans for the proposed structures are shown in Appendix C. The existing two-lane Barton Road Overcrossing will be replaced with a new six-lane structure. Grand Terrace Road and Commerce Way will be realigned.

- Alternative 5 (Bowtie Configuration Interchange): Proposed improvements for Alternative 5 include the construction of new southbound off-ramp and northbound on-ramp in the northwest quadrant and northbound off-ramp and southbound on-ramp in the southwest quadrant. The conceptual plans for the proposed structures are shown in Appendix C. A three-lane and a two-lane bridge structure will be built on northbound off- and on- ramps, respectively, crossing over I-215. Southbound and northbound on-ramps will consist of two lanes and southbound and northbound off-ramps will consist of one lane at I-215 and widened to three lanes at Barton Road. The existing two-lane Barton Road Overcrossing will be replaced with a new six lane structure. Grand Terrace Road will be re-aligned.

- Alternative 6 (Combined Type L-7/L-6 Interchange): Proposed improvements for Alternative 6 include the construction of new southbound off- and on-ramps in the northwest quadrant and northbound off- and on-ramps in the southeast quadrant. The conceptual plans for the proposed structures are shown in Appendix C. Southbound and northbound off-ramps will consist of one lane at I-215 and widened to three lanes at Barton Road and Commerce Way, respectively. The existing Commerce Way will be realigned to the east and remains as a five lane arterial same as existing. The existing two-lane Barton Road Overcrossing will be replaced with a new six-lane structure.

3.0 PERTINENT REPORTS AND INVESTIGATIONS

The following documents were reviewed for this study:

- *Barton Road Overcrossing* (as-built plans), prepared by the Department of Public Works, Division of Highways, dated August 29, 1958.
- *Planning Study Drawings, Barton Road OC (Replace), Barton Road NB Off-Ramp OC, Barton Road NB On-Ramp OC, Newport Avenue OC (Replace)*, prepared by LAN Engineering, dated May 9, 2008.
- *Exhibit Barton Interchange, Alternatives 3, 4C, 5 and 6*, prepared by LAN Engineering, undated, scale 1"= 100'.
- *Project Study Report (PDS) to Request Programming For Capital Support (Project Approval and Environmental Document Phase) in the 2008 STIP, Interstate 215 at Barton Road, between Iowa Avenue Interchange and Washington Avenue Interchange*, prepared by Yong H. Kim (dated March 2, 2007) and approved by Michael A. Perovich, District Director (dated April 3, 2007), Caltrans District 8, San Bernardino, CA.

Most of the geologic data compiled and reviewed for this study were obtained from the Geologic Map of the Riverside East/South ½ of the San Bernardino South Quadrangles, map scale 1:24,000, (Dibblee, 2003). Other maps and publications we reviewed addressing regional geology include the *Geologic Map of the San Bernardino and Santa Ana 30' x 60' Quadrangles, California*, map scale 1 :100,000 (Morton, D.M., and Millen, F.K., 2006), *Geologic Map of California, San Bernardino Sheet*, compiled by T.H. Rogers (1967), map scale 1:250,000, and the *Geologic Map of the San Bernardino Quadrangle, California*, compiled by E.J. Bortugno and T.E. Spittler (1986), map scale 1:250,000. We also reviewed the *Generalized Geologic Map of Southwest San Bernardino County, California (map scale 1:48,000)* compiled by Morton (1974 in Fife et al., 1976). These reports and maps are presented in the references section of this report.

Maps, reports, and other studies reviewed addressing faulting and seismicity included "*Fault Rupture Hazard Zones in California*," (Bryant, W.A., and Hart, E.W., 2007); "*Fault Activity Map of California and Adjacent Areas, California*," Jennings, C.W. (1994); and *Map showing Quaternary faults and 1978-84 Seismicity of the Los Angeles Region, California*, Ziony, J.I., and Jones, L. (1989).

Groundwater information from wells within the study area was researched based on records available through the Cooperative Well Measuring Program (CWMP) covering the Upper Santa Ana River, San Jacinto, and Upper Santa Margarita Watersheds. The CWMP (2007) is compiled by the Western Municipal Water District. Other groundwater records reviewed included groundwater contour maps and records prepared for the Chino Basin (Wildermuth Environmental, 2005), and for Southwestern San Bernardino County (Fife and others, 1976).

Additional references used are listed in Section 9.0 of this report.

4.0 REGIONAL GEOLOGY AND SEISMICITY, AND CLIMATE

4.1 REGIONAL GEOLOGY

The project site is located within California's Peninsular Ranges Geomorphic Province. The Province is characterized by a complex series of northwest-southeast oriented mountain ranges separated by similarly trending faults which extends 200 kilometers (125 miles) from the Transverse Ranges and the Los Angeles Basin south to the Mexican border and beyond. Total width of the Peninsular Ranges Province varies from 48 to 160 kilometers (30 to 100 miles) and includes the offshore area, and is bounded on the east by the Colorado Desert and the south by the Gulf of California. The Peninsular Ranges contain extensive Cretaceous plutonic rocks intruded into older metamorphic rocks and deep alluvial-filled valleys.

The site is situated within the southeastern edge of the upper Santa Ana River Valley. This area is a broad alluvial-filled basin bounded on the north by the San Gabriel Mountains, the south by the Jurupa and La Sierra Hills, the west and southwest by the Puente and Chino Hills, and on the east by the San Jacinto fault. The Santa Ana river has incised into granitic bedrock of the Peninsular Ranges batholith in area of the City of Riverside. Older fan deposits cap the granitic bedrock on the flanks of the Santa Ana River flood plain and are generally approximately 60 to 100 feet higher in elevation than the active river surface elevation.

Regional geologic maps for the area indicate the site is underlain by Pleistocene older alluvial fan deposits (Morton 1978, Dibblee 2003). The alluvial fan deposits are derived from the surrounding mountains. Based on available literature, the thickness of alluvium and depth to bedrock beneath the site is estimated to be on order of 500 feet (Fife, 1976). However, granitic bedrock is exposed in outcrop on the freeway cut slope several hundred feet north of the interchange, indicating that bedrock is likely shallower beneath the site. Depth to bedrock beneath the site is unknown but is likely deeper than 50 feet.

4.2 REGIONAL FAULTING AND SEISMICITY

No known sufficiently active faults have been identified on the subject site, and thus, the potential for future surface fault rupture at the site is considered to be low. However,

the project site is located in the highly seismic southern California region within the influence of several fault systems that are considered to be active or potentially active.

An active fault is a fault that has experienced seismic activity during historic time (since roughly 1800) or exhibits evidence of surface displacement during Holocene time (Hart and Bryant, 1997). The definition of “potentially active” varies. A generally accepted definition of “potentially active” is a fault showing evidence of displacement that is older than 11,000 years (Holocene age) and younger than 1.7 million years (Pleistocene age). However, “potentially active” is no longer used as criteria for zoning by the CGS. The terms “sufficiently active” and “well-defined” are now used by the CGS as criteria for zoning faults under the Alquist-Priolo Earthquake Fault Act. The definition “inactive” generally implies that a fault has not been active since the beginning of the Pleistocene Epoch (older than 1.7 million years old).

4.3 CLIMATE

The climate in the region of the site is generally characterized by dry, moderate to warm summers and moist, cool winters. On average, the warmest month is July, with temperatures ranging from 61 to 94 degrees Fahrenheit. The coolest month is December, with temperatures ranging from 41 to 68 degrees Fahrenheit. The highest recorded temperature was 113 degrees Fahrenheit in 1960 and the lowest recorded temperature was 22 degrees Fahrenheit in 1990. The maximum average precipitation is 2.5 inches, which typically occurs in January; and the minimum average precipitation is less than 0.1 inch, which typically occurs in July. On average, the precipitation in Grand Terrace is less than 1 inch, between the months of April and October. Water usually freezes and thaws when the air temperature is below and above 39.2 degrees Fahrenheit. Therefore, the subject project site is not a freeze-thaw area.

5.0 GEOTECHNICAL CONDITIONS

5.1 GEOLOGIC MAPPING

A field reconnaissance was performed for this study. Detailed geologic mapping was not performed. The purpose of the reconnaissance was to observe and document soils and geotechnical conditions in the project area, visually evaluate the performance of existing embankment slopes, and verify regional geologic conditions based on mapping by others.

The reconnaissance used the U.S.G.S. San Bernardino South Quadrangle, 7½ Minute series Topographic map, Map Scale 1:24,000 for reference. Regional geologic maps reviewed for this study included the Riverside East and south ½ San Bernardino South Map (Dibblee, 2003), *Geologic Map of San Bernardino and Santa Ana 30' X 60' Quadrangles, California* (Morton and Miller, 2006), and the *Generalized Geologic Map of Southwestern San Bernardino County, California* (Fife, 1976).

5.2 SOIL SURVEY MAPPING

According to the United States Department of Agriculture (USDA) Soil Conservation Service, the on-site surficial soils within the project limits are comprised of Greenfield sandy loam (2 to 9 percent slopes; soil symbol: GtC). This soil has medium runoff and the hazard to erosion is moderate if the soil is unprotected.

5.3 SUBSURFACE SOIL CONDITIONS

Based on a review of Log of Test Boring (LOTB) data for Barton Road Overcrossing, and nearby Newport Avenue Overcrossing, subsurface materials at the subject site consist of alternating layers of loose to dense sand, silty sand, sandy silt, and gravel to a depth of approximately 40 feet below the existing grade. Although not documented on the as-built plans, fill materials appear to have been placed during the construction of the embankments and ramps for the bridges. The depth to bedrock is unknown but is not anticipated to be encountered during site development.

5.4 WATER

5.4.1 Surface Water

Surface drainage flows primarily by surficial sheet flow over the existing contour of the land. Proposed roadway improvements should be designed to provide positive surface drainage to prevent ponding and/or saturation of the soils in the vicinity of foundations or pavements. Flood plain data reviewed for the area indicates that the project site lies outside designated Federal Emergency Management Agency (FEMA) 100-year and 500-year floodplains (FEMA, 1996).

5.4.2 Groundwater

The project study area is located within the Middle Santa Ana Hydrologic area of the greater Santa Ana River Groundwater Basin. The main water-bearing deposits in the area are the Holocene- and Pleistocene-age alluvium underlying the site.

Based on the LOTB data for nearby Newport Avenue Overcrossing (Bridge No. 54-529) dated August 29, 1958, groundwater was encountered in boring B-4 at a depth of 34 feet below ground surface (elevation of 987 feet). The LOTB data for Barton Road Overcrossing (dated August 29, 1958) indicate that groundwater was not encountered in the borings drilled to a maximum depth of 34 feet below ground surface (elevation of 948 feet). This data indicates that the depth to groundwater at the project site may be greater than 30 feet below ground surface.

Recent groundwater measurements by the Western Municipal Water District Cooperative Well Measuring program (WMWD, 2007) within a mile of the project site has reported groundwater elevation of approximately 822 feet above Mean Sea Level (MSL).

Fluctuations of the groundwater level, localized zones of perched water, and soil moisture content should be anticipated during and following the rainy season. Irrigation of landscaped areas on or immediately adjacent to the site can also cause a fluctuation of local groundwater levels.

5.4.3 Infiltration

Detailed project plans showing locations of proposed infiltration basins or swales have not been developed or reviewed. In general, infiltration rates for future infiltration basins and swales will vary depending on the composition and associated permeability of the underlying soils. Subsurface exploration was not performed as part of this study and the nature and composition of the underlying soils has not been evaluated. Project specific infiltration rates should be evaluated during the final design phase of the project and should be based on subsurface exploration, laboratory testing, and appropriate analysis.

6.0 GEOLOGIC HAZARDS

6.1 SEISMIC SHAKING

The project site is located in the highly seismic southern California region within the influence of several fault systems that are considered to be active or sufficiently active and well defined fault. These active and sufficiently active and well defined faults are capable of producing potentially damaging seismic shaking at the site. It is anticipated that the project site will periodically experience ground acceleration as the result of moderate to large magnitude earthquakes.

The closest active faults to the site are Rialto-Colton-Claremont (RCC) and San Jacinto (SJO) located northeast approximately 2.5 and 4 kilometers (km), respectively from the project site. Numerous other faults may also represent significant hazards, such as San Andreas fault, located approximately 15 km from the site. However, the RCC fault is considered to have the greatest impact to the site due to anticipated peak ground accelerations resulting from a maximum credible earthquake.

In addition to the known faults, recent research indicates that “blind faults” (faults that apparently have not broken the surface and display little or no surface expression) may underlie the Los Angeles Basin and adjacent areas to the west. Faults of this type are thought to have been responsible for the Whittier Narrows earthquake of 1987 and the Northridge earthquake of 1994. With the current understanding of the regional tectonic setting, it is believed that blind faulting is not present under the site vicinity.

6.2 GROUND SURFACE RUPTURE

Faults classified as either active or potentially active by the State have not been identified on-site. The site is not located within a designated Alquist-Priolo Earthquake Fault Zone (Bryant and Hart, 2007), where a site-specific fault investigation is required.

Ground surface rupture is usually confined to the narrow surface trace of an active fault. Since no known active fault traces project toward or cross the site, the potential for ground surface rupture is considered low.

6.3 LIQUEFACTION POTENTIAL

Soil liquefaction is a phenomenon in which saturated, cohesionless soils lose their strength due to the build-up of excess pore water pressure during cyclic loading such as that induced by earthquakes. The primary factors affecting the liquefaction potential of a soil deposit are: 1) intensity and duration of earthquake shaking, 2) soil type and relative density, 3) overburden pressures, and 4) depth to groundwater. Soils most susceptible to liquefaction are clean, loose, uniformly graded, fine-grained sands, and non-plastic silts that are saturated. Silty sands, under certain site conditions, may also be susceptible to liquefaction.

The potential impacts of liquefaction to the site may include: 1) settlement of the ground surface; 2) lateral spreading of the ground; 3) additional downdrag forces on foundation piles as a result of soil settlement above the liquefied layers; and 3) reduction of shear strength of the liquefied soil resulting in reduced load-carrying capacity.

The potential for liquefaction at the site was evaluated using data obtained from our research and the as-built LOTB sheets of nearby structures. Due to the researched depth to groundwater (see Section 5.4.2), it is our opinion that under a preliminary, screening-level liquefaction analysis, the site has a low to moderate liquefaction potential. A site-specific liquefaction analysis should be performed in conjunction with a design-level geotechnical investigation for the project.

6.4 COLLAPSIBLE SOILS

A collapsible soil is generally defined as a soil that will undergo a sudden decrease in volume when its internal structural support is lost. Soils found to be most susceptible to collapse include loess (fine-grained wind-deposited soil) deposits, valley alluvium deposited within a semi-arid to arid climate, and residual soil deposits. The degree of collapse for a soil sample is defined by the collapse potential value, which is expressed as a percent collapse of the total sample.

The project site is located in a geologic area prone to collapsible soil conditions. The collapse potential of subsurface soils at the site should be evaluated as part of a design-level geotechnical investigation.

7.0 GEOTECHNICAL ANALYSIS AND DESIGN

7.1 SEISMIC DESIGN PARAMETERS

The project site is located in a seismically-active region. The controlling fault for this project site is the Rialto-Colton-Claremont (RCC) fault located approximately 2.5 km northeast of the project site. The Rialto-Colton-Claremont fault has an unknown style of faulting capable of generating earthquakes with a maximum credible earthquake (MCE) magnitude of 6.75. A summary of recommended seismic design parameters is presented in Table 2, below.

Table 2
Summary of Seismic Design Parameters

Causative Fault (Type of Fault)	Rialto-Colton-Claremont (Unknown style of faulting)
MCE¹ Magnitude	6.75
Distance to Fault	2.5 km
Design PBA²	0.7g
SDC Soil Profile Type	Type D
ARS Curve Recommendation³	SDC ARS Figure B.7 modified for directivity effects and scaled to design PBA ; Damping = 5%
Notes: ¹ MCE = Maximum Credible Earthquake ² Design PBA = Design Peak Bedrock Acceleration, based on Caltrans Seismic Hazard Map (1996) and verified by attenuation relationships by Sadigh et al. (1997). ³ Modified for directivity effects and verified using the attenuation relationship by Sadigh et al. (1997). The directivity and PBA modifications are based on Caltrans SDC Version 1.4 (dated June 2006) and Guidelines for Structures Foundation Reports, Version 2.0 (dated March 2006).	

The Peak Bedrock Acceleration (PBA) was determined based on the *1996 California Seismic Hazard Map* (Mualchin, 1996), presented on Plate 3, *Fault and PBA Map*, and verified according to the attenuation relationships presented by Sadigh et al. (1997) in accordance with *Caltrans Guidelines for Structures Foundation Reports Version 2.0*, dated March 2006. The PBA at the site is estimated to be 0.7g from Rialto-Colton-Claremont fault. Based on our review of as-built LOTB sheets of nearby bridges, we classify the site as Soil Profile Type D in accordance with Table B.1 of *Caltrans Seismic Design Criteria* (SDC), Version 1.4, dated June 2006.

The recommended standard acceleration response spectra (ARS) curve is Figure B.7 in Appendix B of *Caltrans Seismic Design Criteria, Version 1.4*, dated June 2006. The standard ARS curve is modified to account for fault-rupture directivity (near-source)

effects per Caltrans SDC Section 6.1.2.1 and Caltrans Guidelines for Structures Foundation Reports. The recommended *Preliminary Design ARS Curve* is presented on Plate 4.

7.2 EXCAVATIONS

Detailed project grading plans were not available at the time this report was prepared. We anticipate that temporary excavations will be required during construction of foundations, abutments, wingwalls, retaining walls, drainage improvements and underground utilities.

Bedrock-type material is not anticipated. However, large cobbles and boulders are anticipated within the required depths of excavation. Conventional earth moving equipment is expected to be capable of performing the excavations required. In general, groundwater is not anticipated within the excavations at the site unless deep foundations are used for the bridge or retaining structures.

7.3 FILL AND CUT SLOPES

Approach embankments constructed of compacted fill soils will be required for the new bridges and bridge widening, and ramps. In accordance with the latest edition of Caltrans Highway Design Manual (HDM), fill slopes should be 4:1 (H:V) or flatter. Slopes steeper than 4:1 (H:V) must be approved by the District Landscape Architect. We anticipate that the fill slopes within Caltrans right-of-way will be constructed at an inclination of approximately 4:1 (H:V) or flatter in accordance with Caltrans recommendation. Embankment fill slopes within the City of Grand Terrace right-of-way may be constructed at an inclination of 2:1 (H:V) or flatter. Future cut slopes, if proposed, should have a gradient of 4:1 (H:V) or steeper in accordance with the latest edition of Caltrans Highway Design Manual.

We anticipate the proposed slopes will be stable provided the embankments are constructed in accordance with the requirements of the Caltrans Standard Specifications and the project GDR. Detailed slope stability analyses should be performed following availability of site improvement plans and a site-specific geotechnical investigation.

7.4 FOUNDATIONS FOR NEW BRIDGE STRUCTURES

In accordance with Caltrans Memo to Designers Section 5-1, deep foundations should be used at the abutments when the expected peak bedrock acceleration is 0.6g or greater, and the embankment height is 10 feet or greater, or if the bents are on piles and significant densification of the foundation material during an earthquake can be expected. The exception to this recommendation is for abutments under single-span bridges. Our analyses indicate a peak bedrock acceleration of 0.7g at the bridge site. Based on the planning study drawings, presented in Appendix B, the proposed embankments will have heights ranging from 25 feet to 35 feet. On a preliminary basis, the new bridge abutments and bents for Barton Road Overcrossing, and Barton Road NB Off- and On- Ramp Overcrossings, should be supported on deep foundations.

Deep foundations may consist of cast-in-drilled-hole piles (CIDH piles) or driven piles. Driven piles may be precast, prestressed concrete pile, cast-in-steel-shell (CISS) concrete pile, steel H-pile, or steel pipepile. Site-specific issues including noise, vibration, ground heave, headroom, constructability, and drivability must be considered when selecting driven piles. Drivability should be evaluated to verify that driven piles can penetrate to the required tip elevations.

Recommendations for pile type, axial and lateral pile capacity, and minimum tip elevations, etc. can be developed as part of a design-level structure foundation report for the site.

7.5 EARTH RETAINING SYSTEMS

The specific configuration of earth retaining structures is not known at this time. The following recommendations can be used for preliminary design.

7.5.1 Lateral Earth Pressures

Lateral earth pressures acting against earth retaining systems can be estimated using the values presented in the Caltrans Standard Plan sheets for retaining walls. The lateral earth pressures provided are for walls backfilled with materials that meet Caltrans standards for abutment and retaining wall backfill. Proper drainage should be designed behind the walls to allow for drained conditions in the backfill soils and to prevent excessive hydrostatic pressure above the water table.

7.5.2 Backfill Placement

All backfill should be placed and compacted in accordance with the latest edition of the Caltrans Standard Specifications. Light equipment should be used during backfill compaction to reduce the potential for possible overstressing of the wall.

7.6 MINOR STRUCTURES

Specific details regarding minor structures for the project, such as sound walls and overhead signs, were not yet developed at the time this report was prepared.

7.7 CULVERT FOUNDATIONS

The new culvert structures, if any, should be founded on either engineered fill or native materials, which is firm and unyielding.

7.8 CORROSION STUDY

Section 4.1 of the "Corrosion Guidelines" prepared by the Corrosion Technology Branch, Caltrans Office of Engineering and Testing Services (September 2003) defines a corrosive area as an area where the soil and/or water contains more than 500 ppm of chlorides, more than 2,000 ppm of sulfates, or has a pH of less than 5.5. In general, a minimum resistivity for soil and/or water less than 1,000 ohm-cm indicates the presence of high quantities of soluble salts and a higher propensity for corrosion.

Since no subsurface investigation or laboratory testing was performed during this phase of the project, site-specific corrosion conditions cannot yet be evaluated. A corrosion evaluation based on laboratory testing of field soil samples should be performed during a design-level geotechnical investigation of the site.

For preliminary estimating purposes, we recommend a minimum of 10-gage Corrugated Steel Pipe (CSP) or Corrugated Aluminized Steel Pipe (CASP) for metal pipes, assuming abrasive conditions. For reinforced concrete culverts, a Modified Type II cement with a maximum water-to-cement ratio of 0.45 is recommended for preliminary design. For any existing culverts that will remain in place or that will be extended, we recommend that the culverts be inspected, repaired or replaced, if necessary.

7.9 PAVEMENT DESIGN

Preliminary pavement design recommendations for this project are provided in a separate *Preliminary Materials Report* prepared by Kleinfelder.

8.0 LIMITATIONS

The conclusions and recommendations presented in this report are for the preliminary design of the proposed Interstate 215/Barton Road Interchange improvements in the City of Grand Terrace, California, as described in the text of this report. The findings, conclusions and recommendations were prepared in accordance with generally accepted geotechnical engineering practice. No warranty, express or implied, is made. This report was based on the proposed project information provided to Kleinfelder. If any change (i.e., structure type, location, etc.) is implemented which materially alters the project, additional geotechnical services may be required, which could include revisions to the geotechnical recommendations presented herein. This report is presented with the understanding that a design-level Structure Foundation Report (SFR) and a separate Geotechnical Design Report (GDR) will be prepared for the subject project in the future.

Other standards or documents referenced in any given standard cited in this report, or otherwise relied upon by the authors of this report, are only mentioned in the given standard; they are not incorporated into it or “included by reference,” as that latter term is used relative to contracts or other matters of law.

This report may be used only by the project designers and Caltrans and only for the purposes stated, within a reasonable time from its issuance, but in no event later than one year from the date of the report. Land use, site conditions (both on site and off site) or other factors may change over time, and additional work may be required with the passage of time. Any party other than the client who wishes to use this report shall notify Kleinfelder of such intended use. Based on the intended use of the report, Kleinfelder may require that additional work be performed and that an updated report be issued. Non-compliance with any of these requirements by the client or anyone else will release Kleinfelder from any liability resulting from the use of this report by any unauthorized party, and client agrees to defend, indemnify, and hold harmless Kleinfelder from any claim or liability associated with such unauthorized use or non-compliance.

Environmental site assessment for the presence or absence of hazardous/toxic materials in the soil, surface water, groundwater or atmosphere, or the presence of wetlands was not included in the scope of our services for this report.

9.0 REFERENCES

- American Association of State Highway and Transportation Officials (AASHTO), Guide Specifications for Seismic Design of Highway Bridges, Washington, DC: AASHTO, 1983.
- American Society for Testing and Materials (ASTM), Annual Book of ASTM Standards.
- Applied Technology Council (ATC), Improved Seismic Design Criteria for California Bridges, ATC-32. 1996.
- Bortugno, E. J., and Spittler, T. E., 1986, Geologic Map of the San Bernardino Quadrangle, California Division of Mines and Geology (CDMG), Map No. 3A, Scale 1:250,000.
- Bryant, W.A, and Hart, E.W., 2007, Fault Rupture Hazard Zones in California, Alquist-Priolo Earthquake Fault Zoning Act with Index to Earthquake Fault Zones Maps, California Geological Survey, Special Publication 42, interim revision 2007.
- Bowles, J. E., Foundation Analysis and Design, 1996, McGraw-Hill Publishing Company, Fifth edition.
- California Department of Transportation (Caltrans), Standard Specifications, 1999.
- California Geological Survey (CGS), 2002, Seismic Shaking Hazards in California,
Based on the USGS/CGS Probabilistic Seismic Hazards Assessment (PSHA) Model, dated 2002 (revised April 2003).
- Caltrans, Bridge Design Aids Manual, 1989.
- Caltrans, Bridge Design Specifications, 2000.
- Caltrans, Guidelines for Structures Foundation Reports, Version 2.0, March 2006.
- Caltrans, Seismic Design Criteria, Version 1.4, June 2006.

Caltrans, Standard Plans, 2002.

Caltrans, Standard Test Methods (Latest Edition).

Carson, S.E. and Matti, J.C., 1985, Contour Map Showing Minimum Depth to Ground Water, Upper Santa Ana River Valley, California, 1973-1979, United States Geological Survey, Miscellaneous Field Studies Map, MF-1802, scale 1:48,000.

Dibblee, T.W. Jr., 2003, Geologic Map of the Riverside East/South ½ San Bernardino South Quadrangles, San Bernardino and Riverside Counties, California, Dibblee Geology Map Center, #DF-109, Scale 1:24,000.

FEMA, 1996, Flood Insurance Rate Map (FIRM), San Bernardino County, California and Incorporated Areas, Panel 8687 of 9400, Map No. 06071C8687F, Effective Date : March 18, 1996.

Fife, D.L., Rodgers, D.A., Chase, G.W., Chapman, R.H., Sprotte, E.C., 1976, Geologic Hazards in Southwestern San Bernardino County, California, California Division of Mines and Geology, Special Report 113.

Gosling, A.W., 1967, Patterns of Subsurface Flow in the Bloomington-Colton Area Uppee Santa Ana Valley, California, United States Geological Survey, Hydrologic Investigations Atlas HA-268.

Jennings, C.W., 1994, Fault Activity Map of California and Adjacent Areas with Locations and Ages of Recent Volcanic Eruptions. California Division of Mines and Geology, Map No. 6.

International Conference of Building Officials, 1998, Maps of Known Active Fault Near-Source Zones in California and Adjacent Portions of Nevada, for the 1997 Uniform Building Code.

Izbicki, J. A., 2002, Geologic and hydrologic controls on the movement of water through thick, heterogeneous unsaturated zone underlying an intermittent stream in the western Mojave Desert, southern California, in Water Resources Research, Vol. 38, No. 3, 10.1029/2000WR000197, 2002.

- Morton, D.M. and Miller, F.K., 2006, Geologic Map of the San Bernardino and Santa AN 30' x 60' Quadrangles, California, USGS Open File 2006-1217, Version 1.0, scale 1:100,000.
- Morton, D.M., 1978, Geologic Map of the San Bernardino South Quadrangle, San Bernardino and Riverside Counties, California, USGS Open File Report OFR-78-20, Scale 1:24,000.
- Morton, D. M., 1974, Generalized Geologic Map of Southwestern San Bernardino County California, scale 1:24000, in Fife et al. CDMG Special Report 113, 1976.
- Mualchin, L., 1996a, California Seismic Hazard Map 1996: Based on Maximum Credible Earthquakes (MCE), Caltrans.
- Mualchin, L., 1996, A Technical Report to Accompany the Caltrans California Seismic Hazard Map 1996, July 1996 rev1.
- Mualchin, L., and Jones, A. L., 1992, Peak Acceleration from Maximum Credible Earthquakes in California (Rock and Stiff-Soil Sites), CDMG Open File Report 92-1.
- Norris, R. M., and Webb, R. W., 1990, Geology of California, second ed., John Wiley and Sons, Inc.
- Petersen, M.D., Cramer, C.H., Bryant, W.A., Reichle, M.S. and Topozada, T.R. Interim Table of Fault Parameters used by the California Division of Mines and Geology to Compile the Probabilistic Seismic Hazard Maps of California (1996).
- Petersen, M.D. et al., 1996, Probabilistic Seismic Hazard Assessment for the State of California, California Division of Mines and Geology, Open File Report 96-08.
- Petersen, M.D. and Wesnousky, S.G, 1994, Fault Slip Rates and Earthquake Histories for Active Faults in Southern California, Bulletin of the Seismological Society of America, Vol. 84, No. 5, pp. 1608 - 1649.
- Real, C.R., Topozada, T.R., and Park, D.L., 1978, Earthquake Catalog of California, January 1, 1900 to December 31, 1974. First Edition. CDMG, Special Publication 52.

Topozada, T. R., Parke, D. L., and Higgins, C. T., 1978, Seismicity of California, 1900-1931, CDMG, Special Report 135.


Rogers, T. H., 1967, Geologic Map of California, San Bernardino Sheet, California, California Division of Mines and Geology, Map Scale 1:250,000.

Western Municipal Water District, 2008, Cooperative Well Measurement Program, Upper Santa Ana River Watershed, San Jacinto Watershed and Santa Margarita Watershed, Fall 2007, dated April 2008.

Woodruff, G.A., and Brock, W.Z., 1980, Soil Survey of San Bernardino County, Southwestern Part, California, U.S. Department of Agriculture Soil Conservation Service, January 1980.

Tugel, A.J. and Woodruff, G. A., 1986, Soil Survey of San Bernardino County California, Mojave River Area, U.S. Department of Agriculture Soil Conservation Service, February 1986.

PLATES

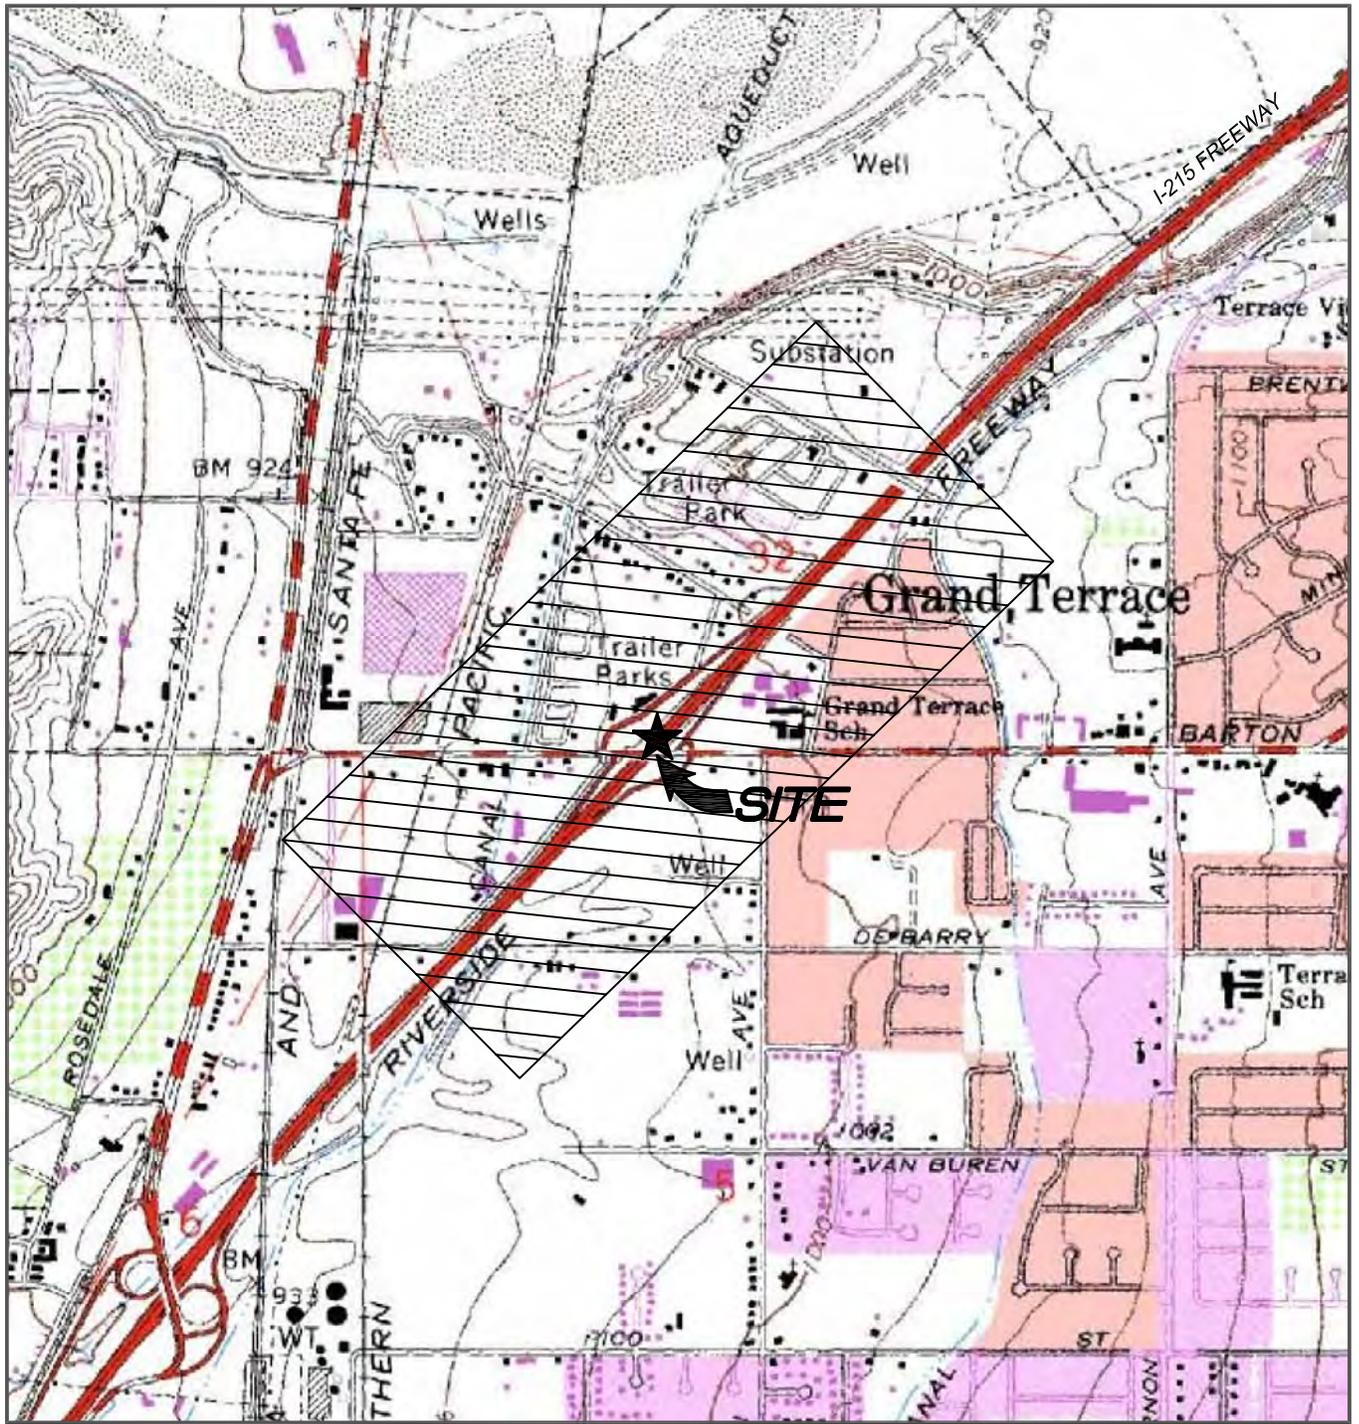

34.034°N, -117.325°W
 USGS SAN BERNARDINO SOUTH (CA) QUADRANGLE



The information included on this graphic representation has been compiled from a variety of sources and is subject to change without notice. Kleinfelder makes no representations or warranties, express or implied, as to accuracy, completeness, timeliness, or rights to the use of such information. This document is not intended for use as a land survey product nor is it designed or intended as a construction design document. The use or misuse of the information contained on this graphic representation is at the sole risk of the party using or misusing the information.




PROJECT NO.	94305
DRAWN:	7/07/08
DRAWN BY:	MRG
CHECKED BY:	MC
FILE NAME:	94305p1.dwg

SITE VICINITY MAP
INTERSTATE-215 / BARTON ROAD INTERCHANGE IMPROVEMENTS PROJECT GRAND TERRACE, CALIFORNIA

PLATE
1

ATTACHED IMAGES: Images: For Geologic Map-I-215-Barton Rd_Page_1.tif Images: For Geologic Map-I-215-Barton Rd_Page_2.tif
 ATTACHED XREFS: CAD FILE: U:\MGriffin\CADD\2008\94305\080627_Intst-215_Barton-Rd_Intchgl_LAYOUT: 2
 PLOTTED: 09 Jul 2008, 9:10am, MGriffin

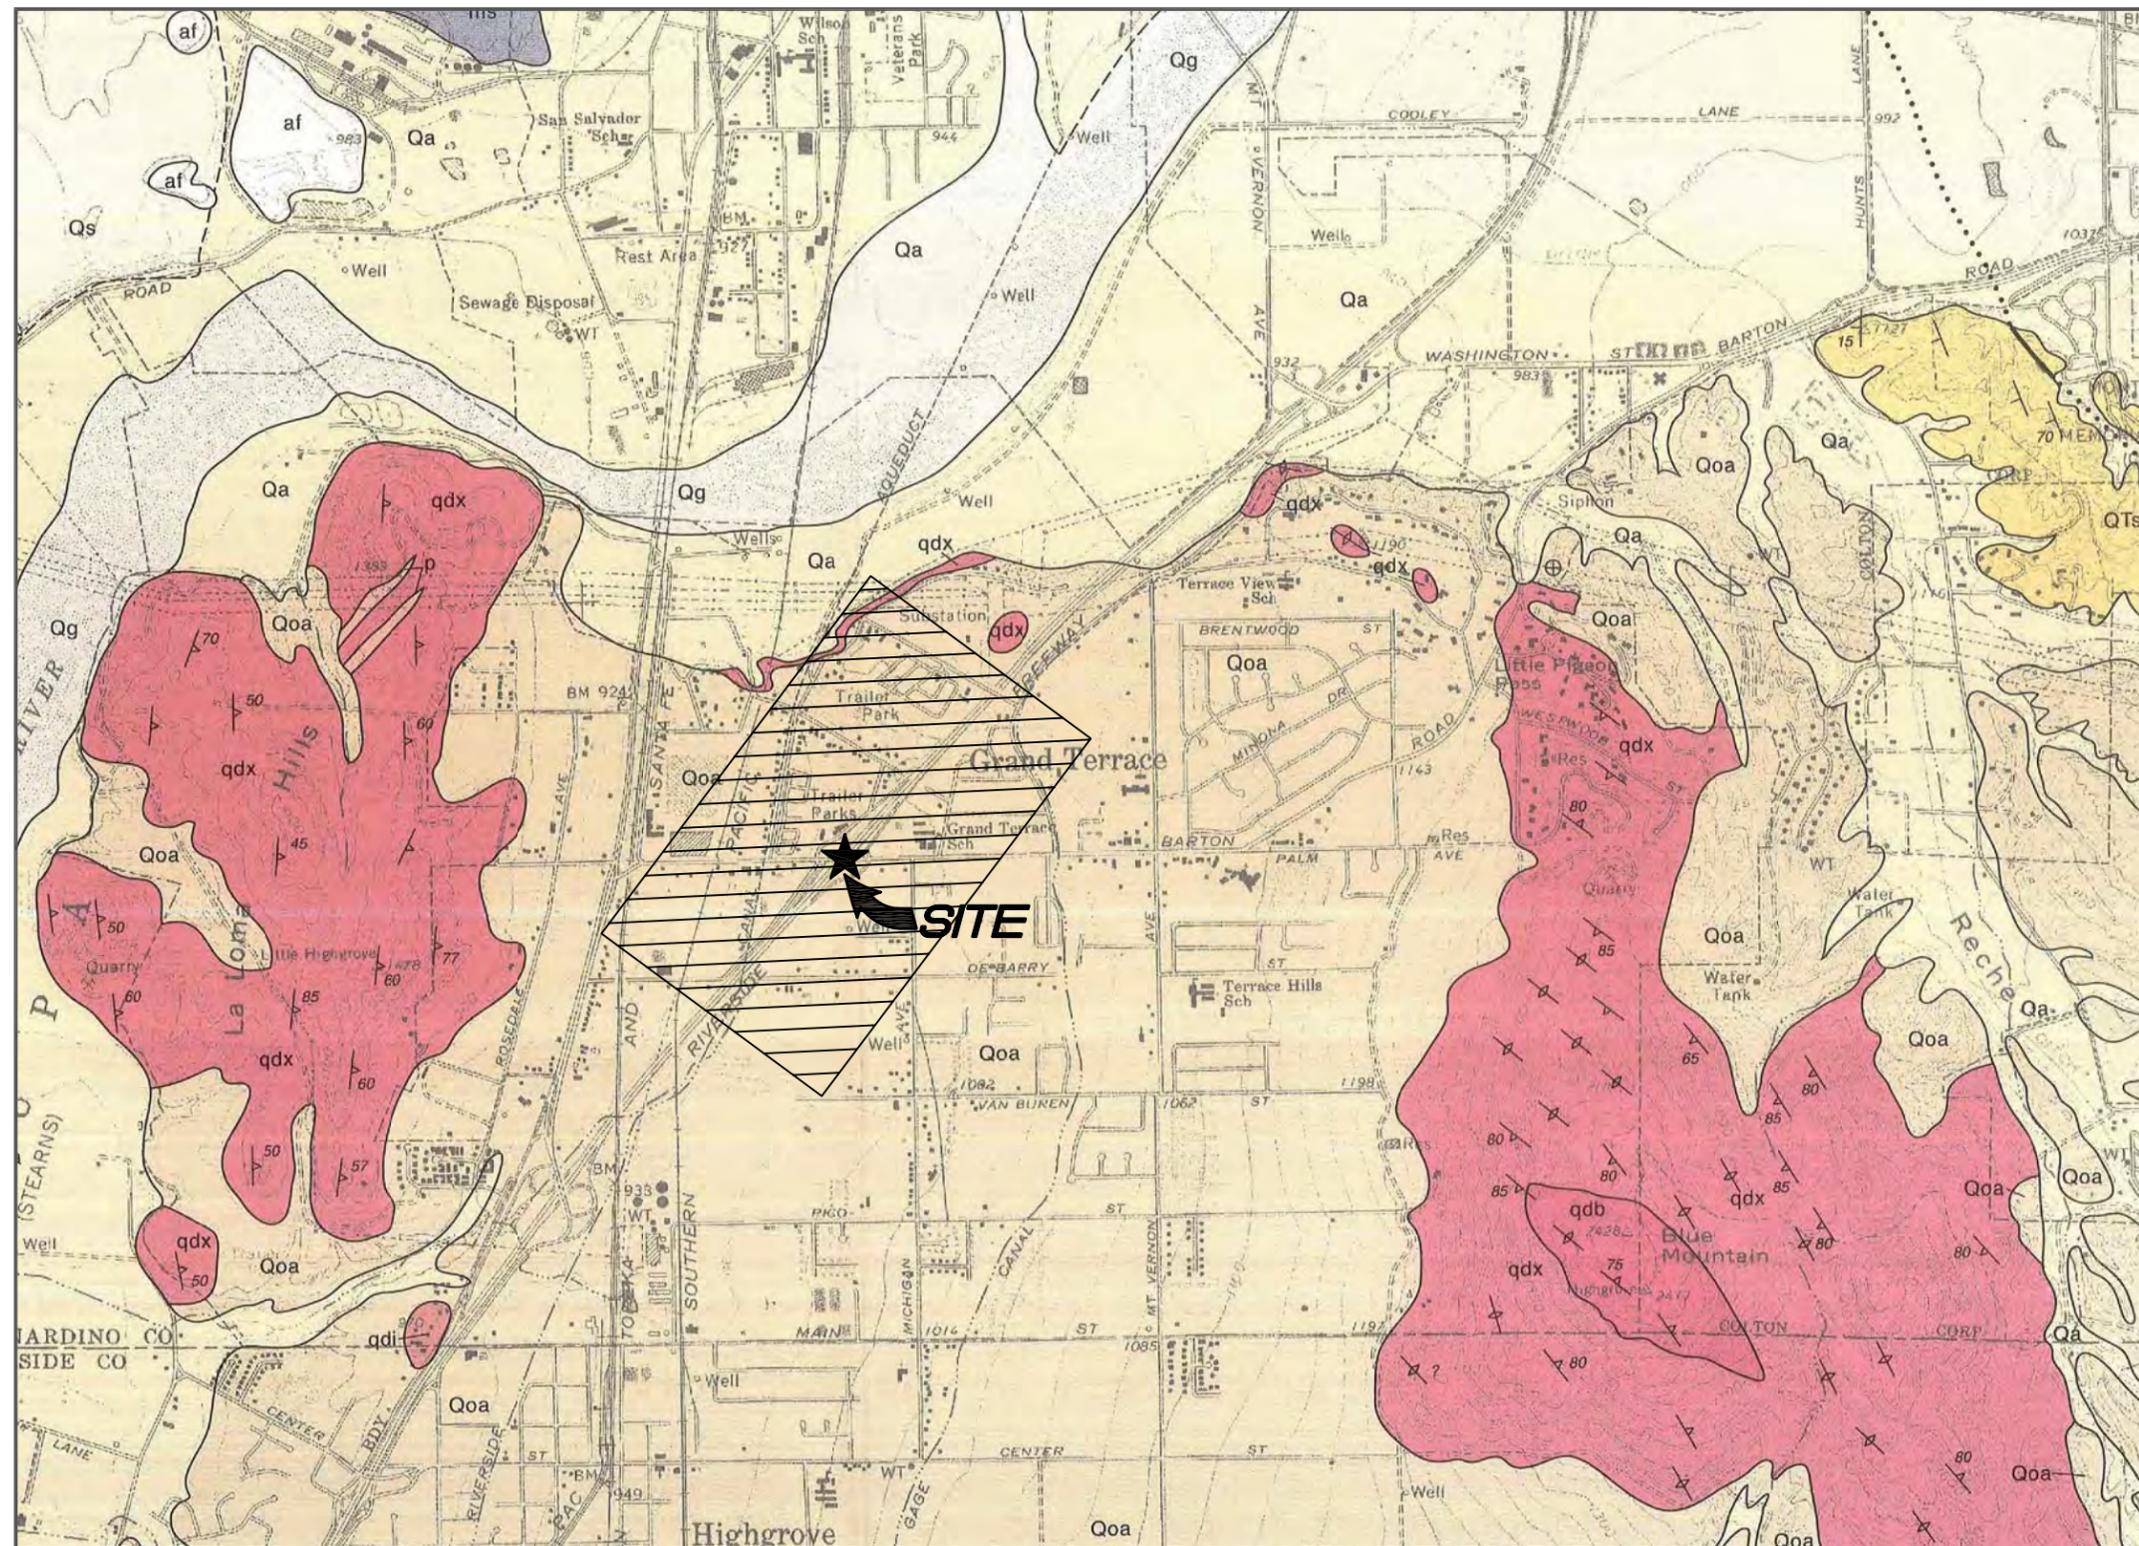

LEGEND

af	Qg	Qs
----	----	----

SURFICIAL DEPOSITS
Unindurated, undissected

af Artificial cut and fill, grading and fill by human activity for urban development during last several decades
 Qg Alluvial gravel and sand of stream channels
 Qa Alluvial sand, gravel and clay of valley areas, covered with soil
 Qs Drift sand, deposited by north winds

OLDER SURFICIAL SEDIMENTS
Weakly indurated alluvial fan deposits derived from local terrains of plutonic rocks

Qoa Alluvial fan deposits of sand, minor gravel, tan to light reddish brown, dissected by stream channels from source areas, top surfaces slope more than about 40ft per 0.7 mile in

SAN TIMOTEO FORMATION
(San Timoteo beds of Frick, 1921) stream-laid alluvial sediments of detritus derived from plutonic and metamorphic rocks of San Bernardino Mountains area, weakly indurated, upper part yielded vertebrate fauna diagnostic of Blancan Stage, Plio-Pleistocene (Frick, 1921, Savage, et. al. 1954), or Irvingtonian 1 Stage, earliest Pleistocene (Repenning, 1987)

QTst Upper part, sandstone, light gray to tan, fine to coarse grained, arkosic, bedded and minor conglomerate of pebbles and cobbles of mostly granitic detritus, some of gneissic rocks and quartzite; includes some thin layers of soft greenish to light reddish silty claystone, top not exposed in quadrangle

Qoa	QTst
-----	------

PLUTONIC ROCKS OF PENINSULAR RANGES
Complex of medium grained holocrystalline plutonic rocks, mostly of quartz diorite to granodiorite composition, in which biotite flakes and hornblende are oriented nearly parallel to form gneissoid structure and which contain dark gray fine grained discoid inclusions (xenoliths) oriented parallel to gneissoid foliation. These distinctive granitic rocks called Bonzal Tonalite, by Larsen 1984, form a major part of batholith of the Peninsular Ranges. These rocks are either intrusive into or recrystallized from an enormously thick metasedimentary petroliite (ms) at great depth, as suggested by scattered engulfed remnants of those petroliites, probably in Cretaceous time. In this quadrangle these granitic rocks interpreted by Morton and Cox, 2001 as two plutons, one as Val Verde Tonalite pluton in SW and central parts of quadrangle, the other as a diopiric granodiorite-tonalite pluton of Box Springs Mountains, including its central core of biotite tonalite. Radiometric age, probably cooling age variously interpreted from 88Ma to 110 Ma, or Cretaceous (Larsen, 1984, Morton and Cox, 2001).

qdx Leucocratic, light gray, composed of 1/3 quartz, 2/3 sodic plagioclase feldspar, less than 4% K-feldspar and 6-10% biotite and hornblende; gray, massive to gneissoid, contains scattered dark gray discoid inclusions (xenoliths) parallel to gneissoid foliation; rock somewhat incoherent, weathered to low relief; emplacement radiometric age ⁴⁰Ar-³⁹Ar age of hornblende 100 Ma, biotite 95 Ma, and K-feldspar 88 Ma (Morton and Cox, 2001)


qdb Biotite quartz diorite (tonalite) of Morton and Cox, 2001, similar to qdx, but nearly devoid of hornblende, somewhat lighter gray, more massive, and contains few inclusions (xenoliths); forms core of pluton of Box Springs Mountain (Morton and Cox, 2001), or structurally overlies unit qdx in synform; if intrusive, emplaced in axial part of synform; in NE area, radiometric (zircon) age 98.6 and 100.4 Ma (Morton and Cox, 2001)

ms Severely metamorphosed marine sedimentary rocks of inferred Paleozoic (?) age, as small pendant remnants engulfed in plutonic rocks

ms Biotite schist, dark gray, fine grained foliated, includes minor biotite-quartz-feldspar schist or gneiss, quartzite and calc-silicate hornfels in Riverside area

qdb	qdx	ms
-----	-----	----


SOURCE: BASED ON DIBBLE, 2003 (#DF-109)

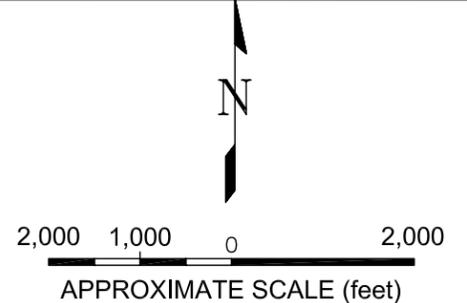

PROJECT NO.	94305
DRAWN:	7/07/08
DRAWN BY:	MRG
CHECKED BY:	MC
FILE NAME:	94305p2.dwg

REGIONAL GEOLOGIC MAP	PLATE
	2
INTERSTATE-215 / BARTON ROAD INTERCHANGE IMPROVEMENTS PROJECT GRAND TERRACE, CALIFORNIA	

The information included on this graphic representation has been compiled from a variety of sources and is subject to change without notice. Kleinfelder makes no representations or warranties, express or implied, as to accuracy, completeness, timeliness, or rights to the use of such information. This document is not intended for use as a land survey product nor is it designed or intended as a construction design document. The use or misuse of the information contained on this graphic representation is at the sole risk of the party using or misusing the information.

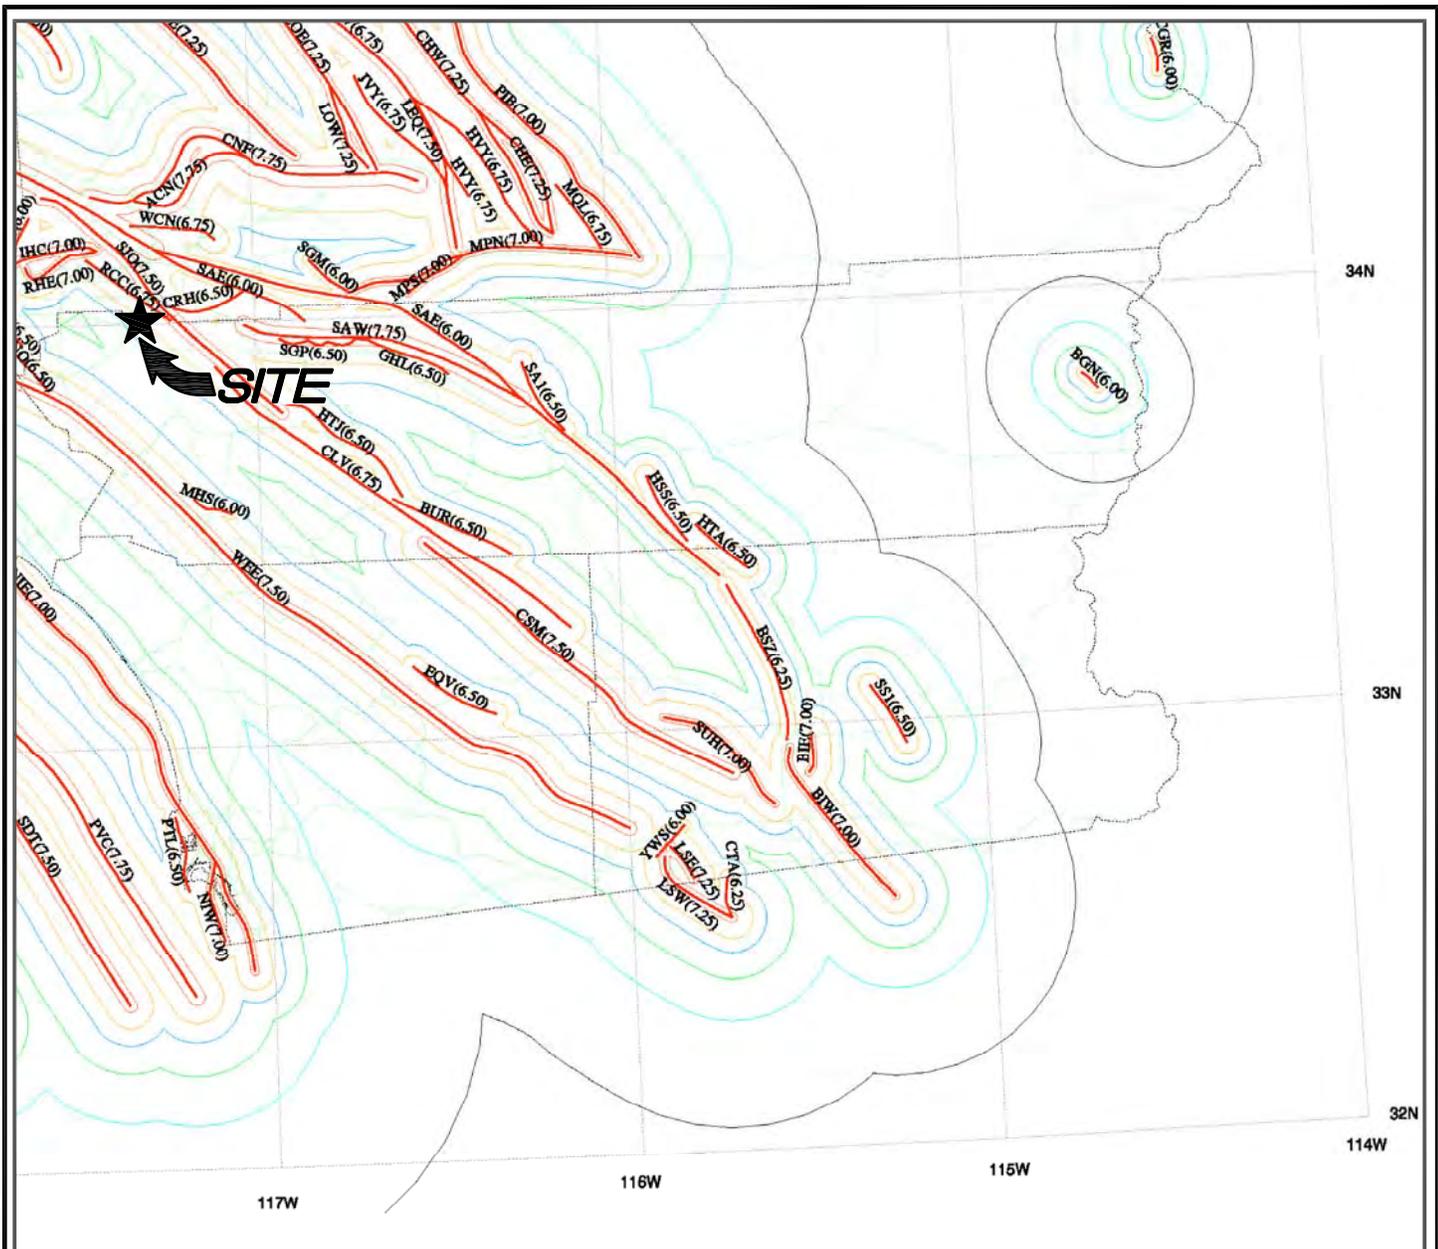

SOURCE: BASED ON CALIFORNIA SEISMIC HAZARD MAP & MAXIMUM CREDIBLE EARTHQUAKES (MCE), DATED 1996.



50 25 0 50

APPROXIMATE SCALE (kilometers)

The information included on this graphic representation has been compiled from a variety of sources and is subject to change without notice. Kleinfelder makes no representations or warranties, express or implied, as to accuracy, completeness, timeliness, or rights to the use of such information. This document is not intended for use as a land survey product nor is it designed or intended as a construction design document. The use or misuse of the information contained on this graphic representation is at the sole risk of the party using or misusing the information.

LEGEND:

- 0.7g Peak Acceleration Contour
- 0.6g Peak Acceleration Contour
- 0.5g Peak Acceleration Contour
- 0.4g Peak Acceleration Contour
- 0.3g Peak Acceleration Contour
- 0.2g Peak Acceleration Contour
- 0.1g Peak Acceleration Contour
- Special Seismic Source (SSS)
- Faults with Fault Codes (MCE)
- State Highways
- County Boundary
- Latitude & Longitude



PROJECT NO.	94305
DRAWN:	7/07/08
DRAWN BY:	MRG
CHECKED BY:	MC
FILE NAME:	94305p3.dwg

FAULT AND PBA MAP
INTERSTATE-215 / BARTON ROAD INTERCHANGE IMPROVEMENTS PROJECT GRAND TERRACE, CALIFORNIA

PLATE

3

CALTRANS BRIDGE DESIGN ARS CURVE

(Version 4.0, Copyright 2007, Developed By: GeoSoftware Solutions, All Rights Reserved, <http://www.geosoftwaresolutions.com>)
 (Licensed to: Kleinfelder West, Inc. - Redlands, California)

PROJECT INFORMATION


Project Name	I-215/ Barton Rd Interchange Improvements Project
Project No.	94305
Location	Grand Terrace, California

INPUT PARAMETERS

Controlling Fault Name	Rialto-Colton-Clairemont (RCC)
Fault Type	Unknown (XX)
MCE Moment Magnitude	6.75
Distance to Fault	2.50 kilometers
Peak Bedrock Acceleration Based on 1996 California Seismic Hazard Map	0.6 g
Soil Profile Type	D

COMPUTED RESULTS

Peak Bedrock Acceleration Based on Sadigh et al. (1997) ¹	0.67 g
Design Peak Bedrock Acceleration (g)	0.70 g

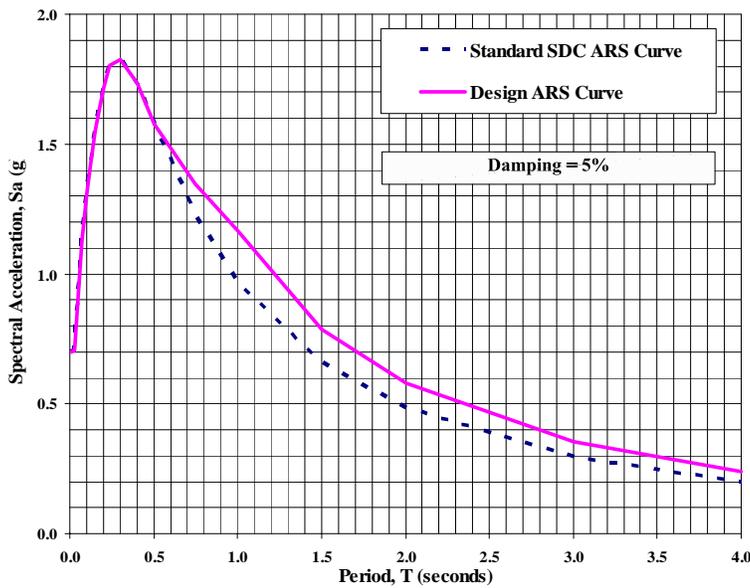

COMPUTED ARS CURVES

Period T (seconds)	Standard SDC ARS Curve ² Sa (g)	Design ARS Curve ³ Sa (g)
0.010	0.700	0.700
0.020	0.703	0.703
0.030	0.708	0.708
0.050	0.917	0.917
0.075	1.127	1.127
0.100	1.305	1.305
0.120	1.416	1.416
0.150	1.551	1.551
0.170	1.622	1.622
0.200	1.716	1.716
0.240	1.801	1.801
0.300	1.824	1.824
0.400	1.733	1.733
0.500	1.576	1.576
0.750	1.226	1.349
1.000	0.972	1.167
1.500	0.656	0.787
2.000	0.483	0.579
3.000	0.294	0.352
4.000	0.198	0.237

Prepared By: _____ Date: _____
 Reviewed By: _____ Date: _____

NOTES:

- ¹Peak Bedrock Acceleration (PBA):
 Estimated using attenuation relationship by Sadigh et al. (1997) for rock site.
 Sadigh et al. (1997) recommended no increase for Strike-Slip Fault, 10% increase for Oblique Fault; and 20% increase for Reverse/Thrust Fault. If type of fault is unknown, a 10% increase is assumed.
- ²Standard Seismic Design Criteria (SDC) ARS Curve:
 Used Caltrans standard SDC ARS curve for the given PBA, magnitude, and soil profile type.
- ³Design ARS Curve:
 When the bridge is located within 15 km of the controlling fault, the standard SDC ARS curve was modified as follows to account for fault rupture directivity effect:
 - For Periods < 0.5 sec, no increase in standard SDC spectral acceleration values.
 - For Periods > 1.0 sec, the standard SDC spectral acceleration values were increased by 20%.
 - For Periods between 0.5 sec and 1.0 sec, spectral acceleration values were linearly interpolated.

The information included on this graphic representation has been compiled from a variety of sources and is subject to change without notice. Kleinfelder makes no representations or warranties, express or implied, as to accuracy, completeness, timeliness, or rights to the use of such information. This document is not intended for use as a land survey product nor is it designed or intended as a construction design document. The use or misuse of the information contained on this graphic representation is at the sole risk of the party using or misusing the information.

CAD FILE: U:\MGriffin\CADD\2008\94305\080715_Intst.-215_Barton-Rd_Intchg_ LAYOUT: 4 PLOTTED: 15 Jul 2008, 9:07am, MGriffin

ATTACHED IMAGES:
 ATTACHED XREFS:
 DIAMOND BAR, CA



PROJECT NO.	94305
DRAWN:	7/07/08
DRAWN BY:	MRG
CHECKED BY:	MC
FILE NAME:	94305p4.dwg

**PRELIMINARY
 DESIGN ARS CURVE**

INTERSTATE-215 / BARTON ROAD INTERCHANGE
 IMPROVEMENTS PROJECT
 GRAND TERRACE, CALIFORNIA



PLATE

4

APPENDIX A


**AS-BUILT PLANS OF EXISTING
AND NEARBY STRUCTURES**

PROJECT NO.	STATE	DATE	SCALE	PROJECT	DATE
7	CALIF.	1958	1/2" = 10'	124	1/25

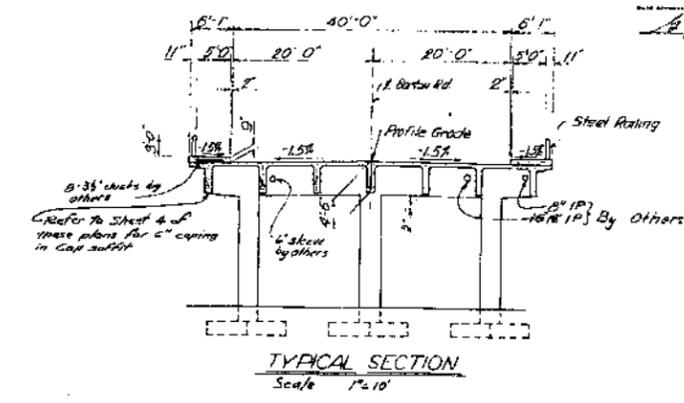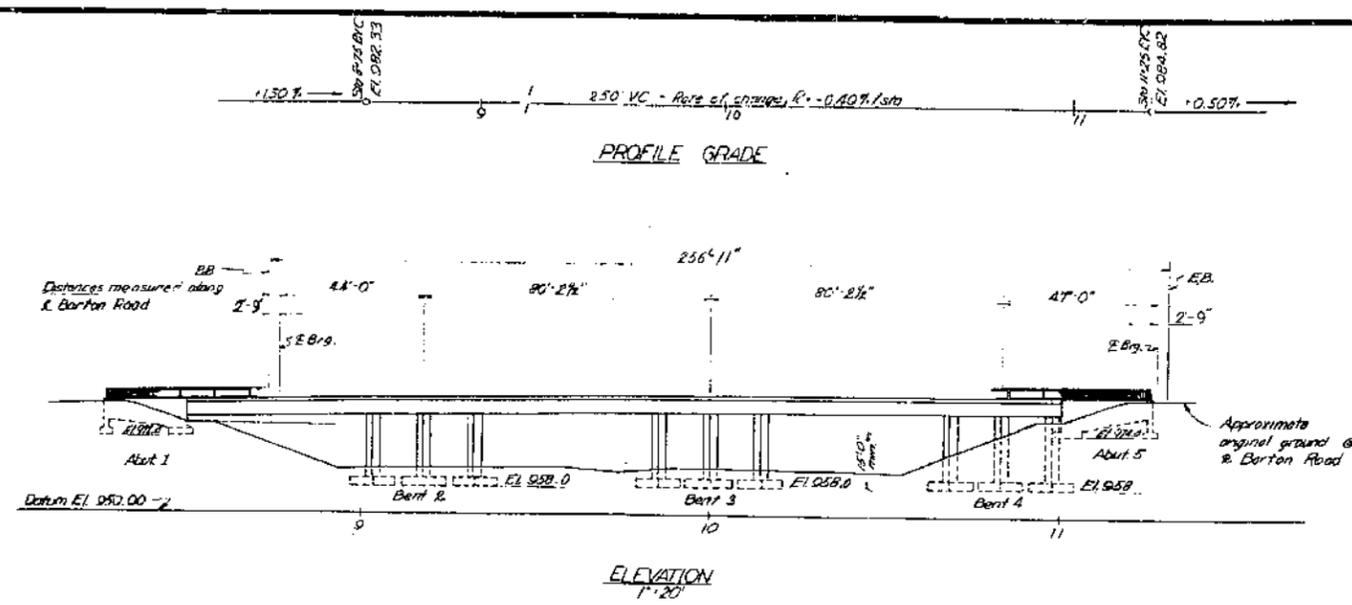

INDEX TO PLANS

Sheet No.	Title
1	General Plan
2	Foundation Plan
3	Abutment Details
4	Bent Details
5	Typical Section
6	Girder Reinforcement
7	Log of Test Borings

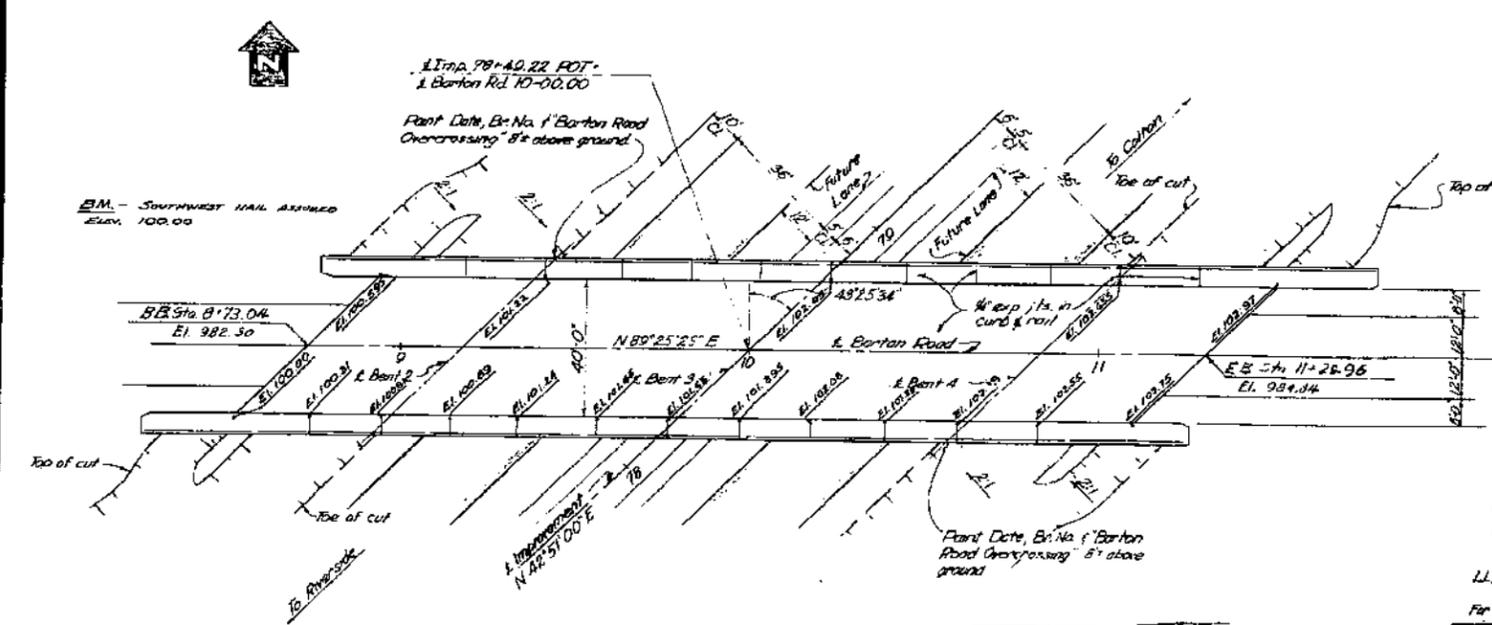

APPROXIMATE QUANTITIES

STRUCTURE EXCAVATION	480 C.Y.
STRUCTURE BACKFILL	250 C.Y.
CLASS "A" CONCRETE (BRIDGES) (1,060 C.Y.)	LUMP SUM
RUBBER WATERSTOP	145 L.F.
BAR REINFORCING STEEL (BRIDGES) (230,000 LBS.)	LUMP SUM
MISCELLANEOUS STEEL	5,700 LBS.
STEEL RAILING	602 L.F.

Notes for "G Sheets" see Br # 54-530

AS BUILT
CORRECTIONS BY: *W.D. Mose*
CONTRACT NO. 59-BVCBF
LL: H20-S16-44 & Alternative
For General Notes see "Washington Ave. Co."

For Bridge Lighting Plans see Road Plans
For Railing Details see "G-2"
Standard Details see "G-3"
For Standard Details No. 2 see "G-5"
See "Newport Ave. Co." for pouring diagram

AS BUILT PLANS
Contract No. 59-8Y6R
Date Completed
Document No. 8000766


DESIGN SECTION 1		STATE OF CALIFORNIA DEPARTMENT OF PUBLIC WORKS DIVISION OF HIGHWAYS	
Project Engineer: <i>D. J. Young</i> Civil Designer: <i>W. J. Ash</i>		BARTON ROAD OVERCROSSING LOCATED APPROXIMATELY 3 MI. N. OF THE RIVERSIDE-SAN BERNARDINO COUNTY LINE	
DESIGNER: <i>D. J. Young</i>	CHECKED: <i>P. J. Wood</i>	GENERAL PLAN	
DETAILS: <i>W. J. Ash</i>	DATE: <i>11/10/58</i>	SCALE: As Noted BRIDGE 54-526 FILE: DRAWING 2495B-1	
QUANTITIES: <i>W. J. Ash</i>	DATE: <i>11/10/58</i>	PREL. DRAWING NO. P-495B	
SPECIFICATIONS: <i>W. J. Ash</i>	DATE: <i>11/10/58</i>	20	

I HEREBY CERTIFY THAT THIS IS A TRUE AND CORRECT COPY OF THE ABOVE DOCUMENT TAKEN UNDER MY DIRECTION AND CONTROL ON THIS DATE IN SACRAMENTO, CALIFORNIA PURSUANT TO AUTHORIZATION BY THE DIRECTOR OF PUBLIC WORKS.
DATE: 11-3-1971 SIGNATURE: *Henry Koppe* TITLE: *Highway Administration*

124

DESIGN NO.	BY DATE	REVISED	BY DATE	APPROVED	DATE
7	CALIF 8/26/59				12/5/73

15	DESIGN	BY DATE	REVISED	BY DATE	APPROVED	DATE
	SB					

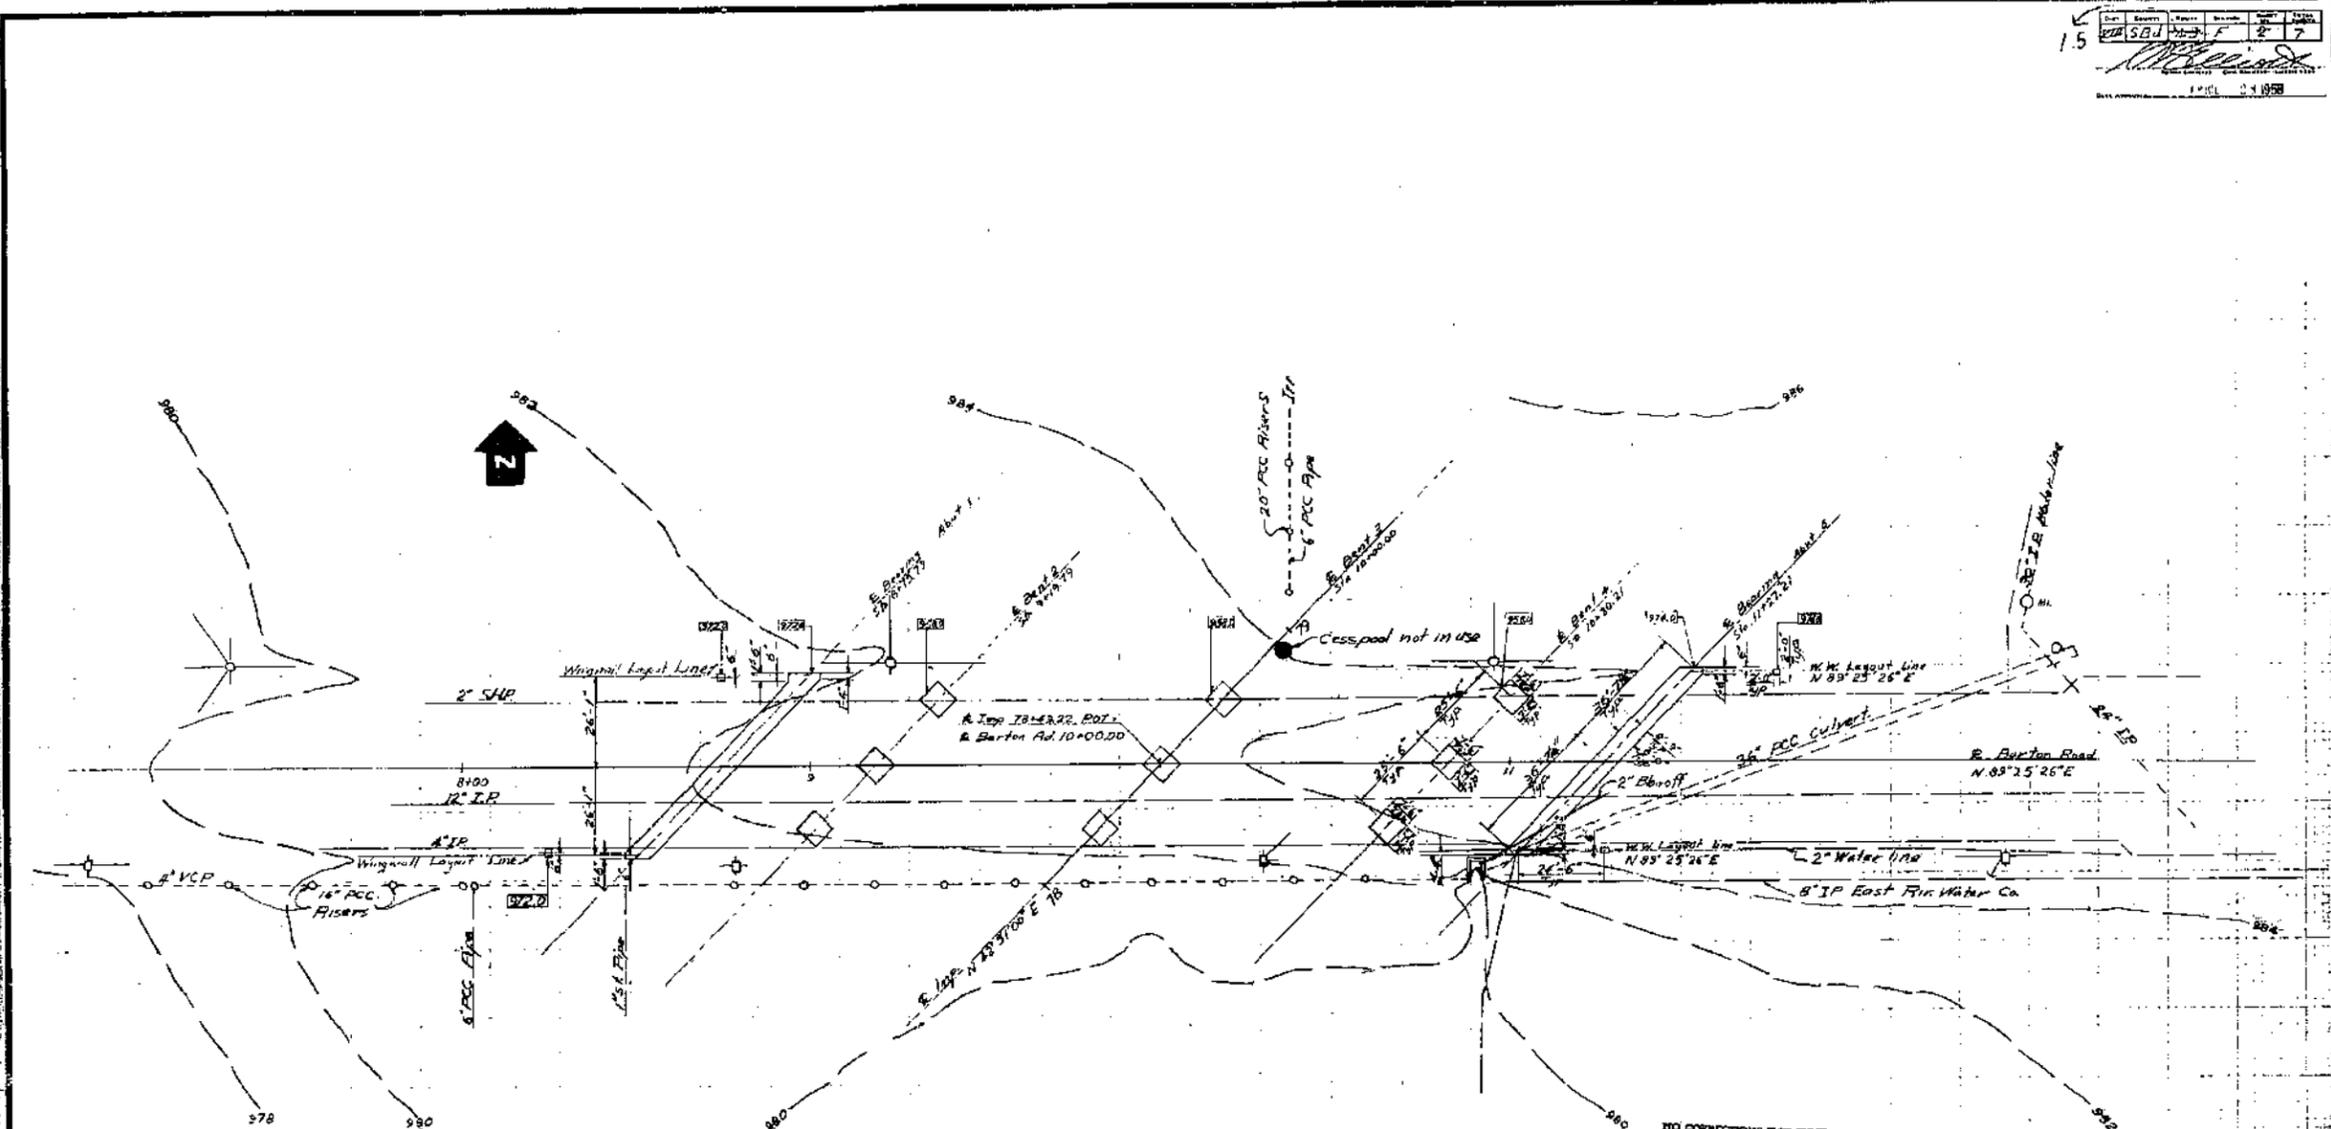

Bearing of all Bent of Abutts
is $N42^{\circ}51'00''E$

Bottom of footing
elev shown thus: 15.20

AS BUILT
CORRECTIONS BY: *YH*
CONTRACT NO. 59-2VCE-F


AS BUILT PLANS
Contract No. 57-2VCE
Date Completed
Document No. 8000766

BRIDGE DEPARTMENT		STATE OF CALIFORNIA	
DESIGN SECTION 1		DEPARTMENT OF PUBLIC WORKS	
Project Designer: <i>[Signature]</i>		DIVISION OF HIGHWAYS	
Chief Designer: <i>[Signature]</i>		BARTON ROAD OVERCROSSING	
DESIGNER: <i>[Signature]</i>		FOUNDATION PLAN	
DETAILS: <i>[Signature]</i>		SCALE 1" = 20'	
QUANTITIES: <i>[Signature]</i>		BRIDGE 5d-526	
SPECIFICATIONS: <i>[Signature]</i>		FILE	
Approved & Recommended by: <i>[Signature]</i>		DRAWING: 24958-2	
		PREL. DRAWING NO. P-4958	

I HEREBY CERTIFY THAT THIS IS A TRUE AND ACCURATE COPY OF THE ABOVE DOCUMENT TAKEN UNDER MY DIRECTION AND CONTROL ON THIS DATE IN SACRAMENTO, CALIFORNIA PURSUANT TO AUTHORIZATION BY THE DIRECTOR OF PUBLIC WORKS.
DATE: 11-3-1971 SIGNATURE: *[Signature]*


25

STATE	CAL.	PROJECT NO.	130
COUNTY	SACRAMENTO	SECTION	15
DATE	APR 2 1958	BY	[Signature]

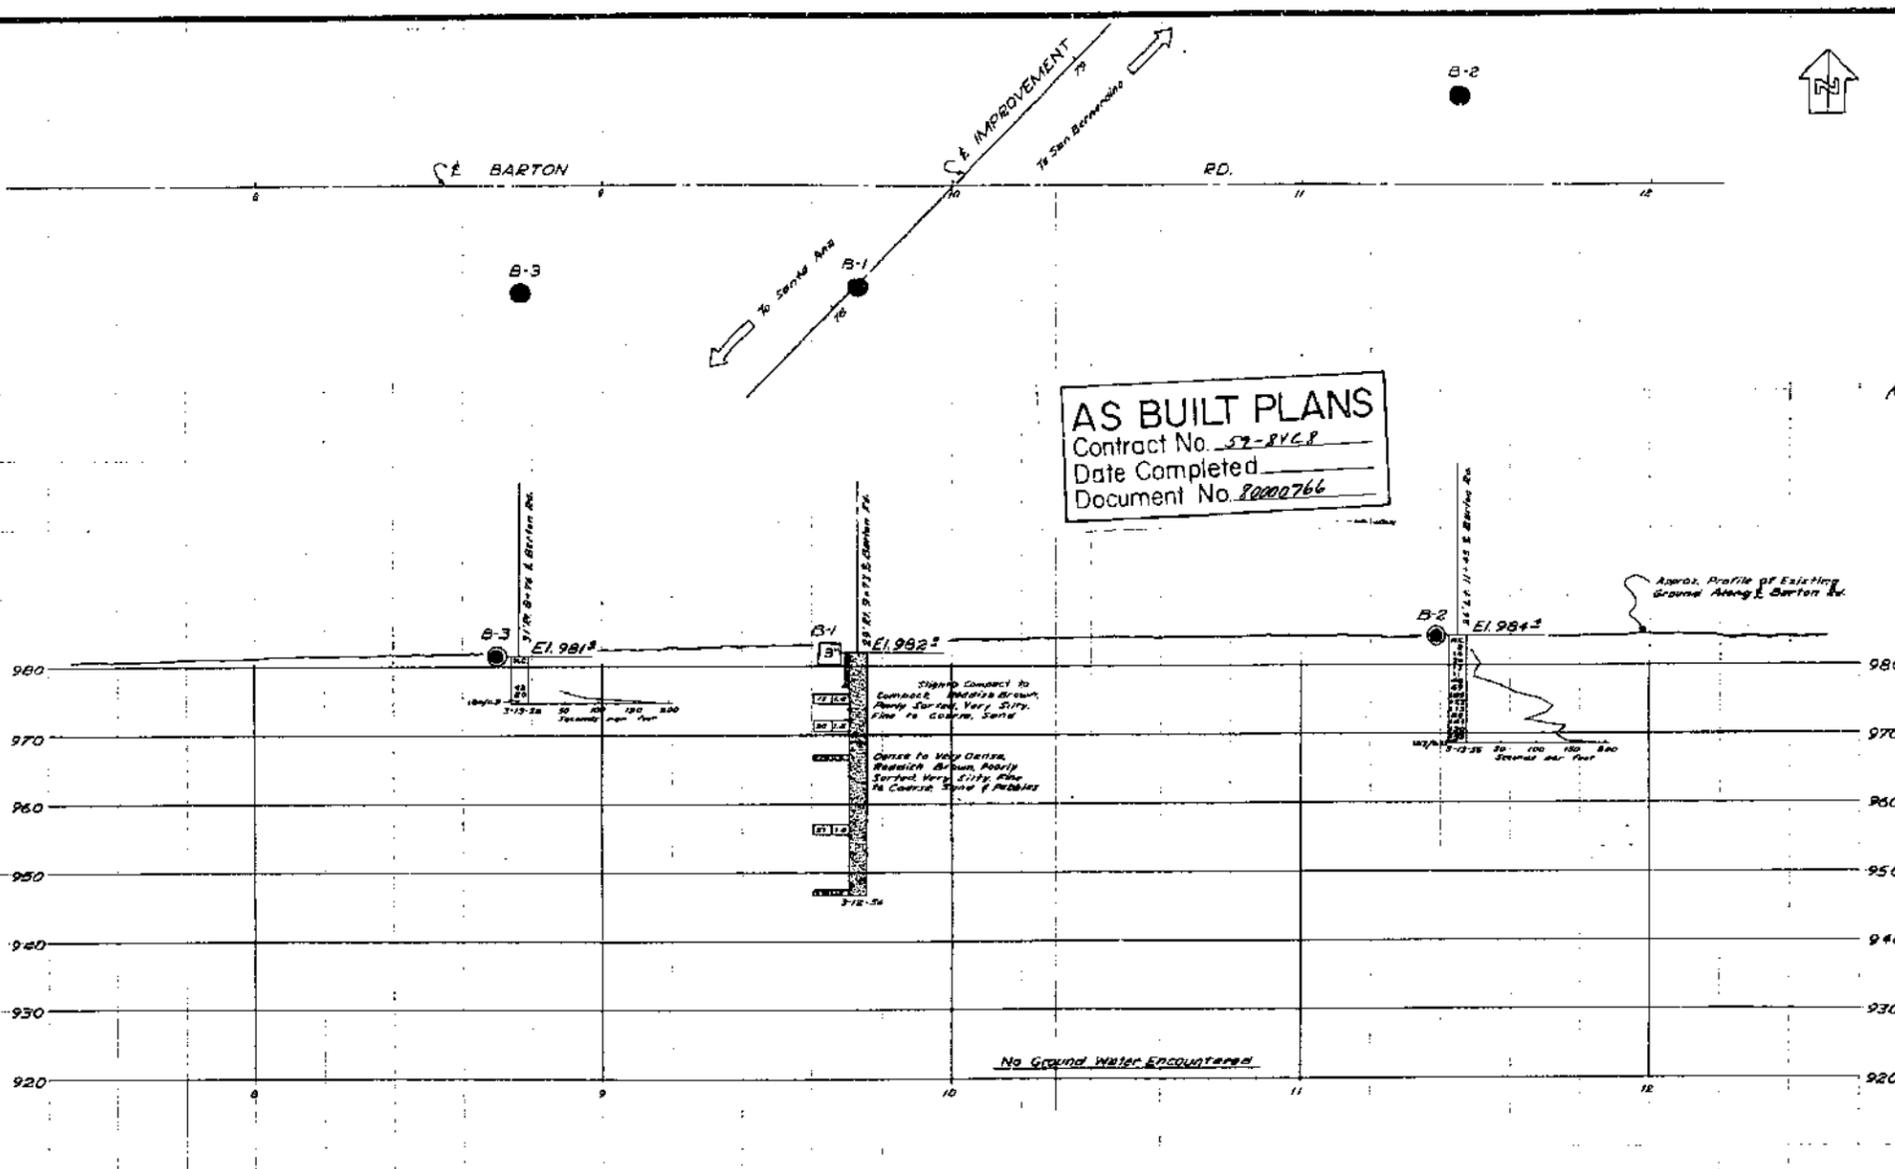

BRIDGE DEPARTMENT

FILE NO. 52-816.8
 DRAWING NO. C-1958-7
 DATE APR 2 1958
 BY [Signature]

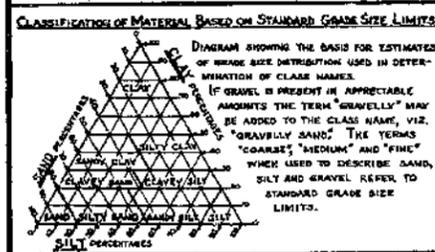

LEGEND OF EARTH MATERIALS

[Symbol] GRAVEL	[Symbol] SILTY CLAY OR CLAYEY SILT
[Symbol] SAND	[Symbol] PEAT AND/OR ORGANIC MATTER
[Symbol] SILTY	[Symbol] FILL MATERIAL
[Symbol] CLAY	[Symbol] IGNEOUS ROCK
[Symbol] SANDY CLAY OR CLAYEY SAND	[Symbol] SEDIMENTARY ROCK
[Symbol] SANDY SILT OR SILTY SAND	[Symbol] METAMORPHIC ROCK

LEGEND OF BORING OPERATIONS

[Symbol] PLAN OF ANY BORING	[Symbol] PENETROMETER
[Symbol] 2 1/2\"/>	

NOTES

The contractor's attention is directed to Section 2, Article (c) of the Standard Specifications and to the Special Provisions accompanying this set of plans. Classification of work material as shown on this sheet is based upon field inspection and is not to be construed to imply mechanical analysis.

BARTON RD. OVERCROSSING

LOG OF TEST BORINGS

DATE: APR 2 1958
 SCALE: 1"=20'
 BRIDGE: 54-528
 FILE: 52-816.8-F
 DRAWING NO.: C-1958-7



130

I HEREBY CERTIFY THAT THIS IS A TRUE AND ACCURATE COPY OF THE ABOVE DOCUMENT TAKEN UNDER MY DIRECTION AND CONTROL ON THIS DATE IN SACRAMENTO, CALIFORNIA PURSUANT TO AUTHORIZATION BY THE DIRECTOR OF PUBLIC WORKS.
 DATE: APR 3 1971 SIGNATURE: [Signature]

FED. ROAD DIST. NO.	STATE	PROJECT NO.	FISCAL YEAR	POST	DATE
7	CALIF.	59-8VC	1959	13	15


NO.	COUNTY	ROUTE	SECTION	POST	DATE
VIII	SBJ	59-8VC	F	7	15

P.M. 19

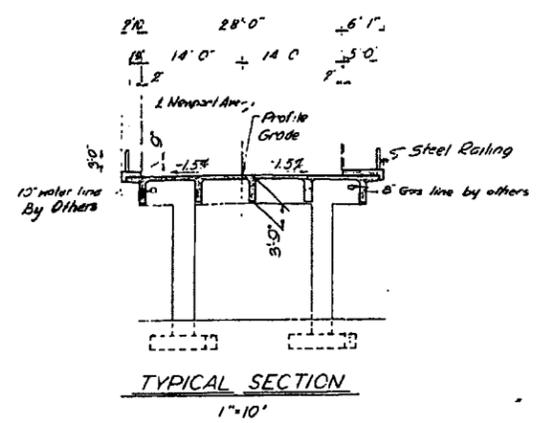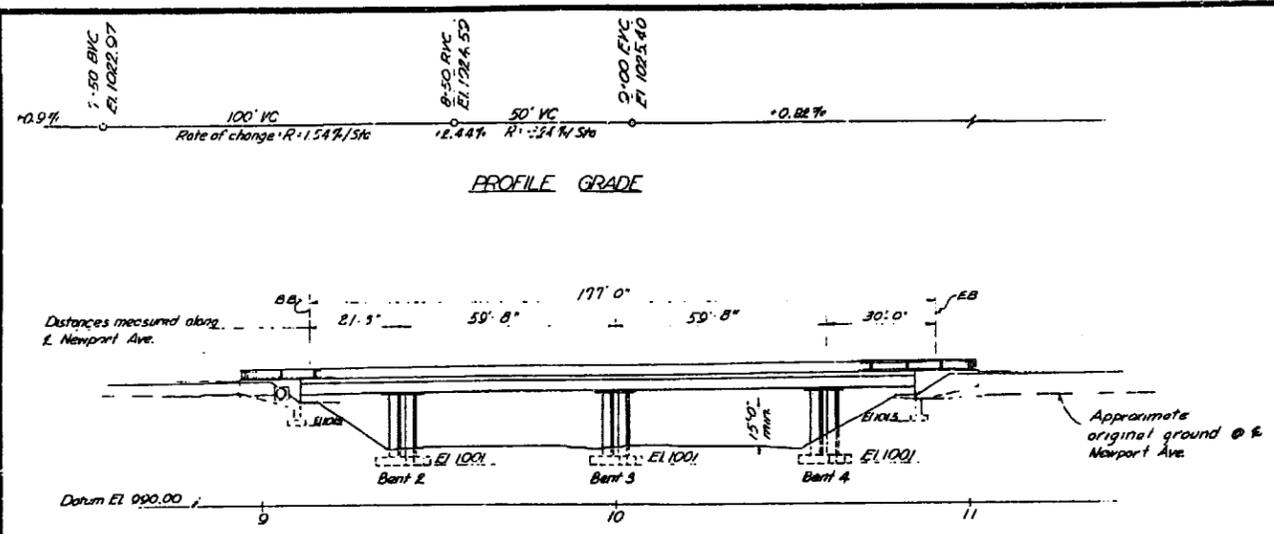

INDEX TO PLANS

Sheet No.	Title
1	General Plan
2	Foundation Plan
3	Abutment & Bent Details
4	Deck & Girder Details
5	Log of Test Borings

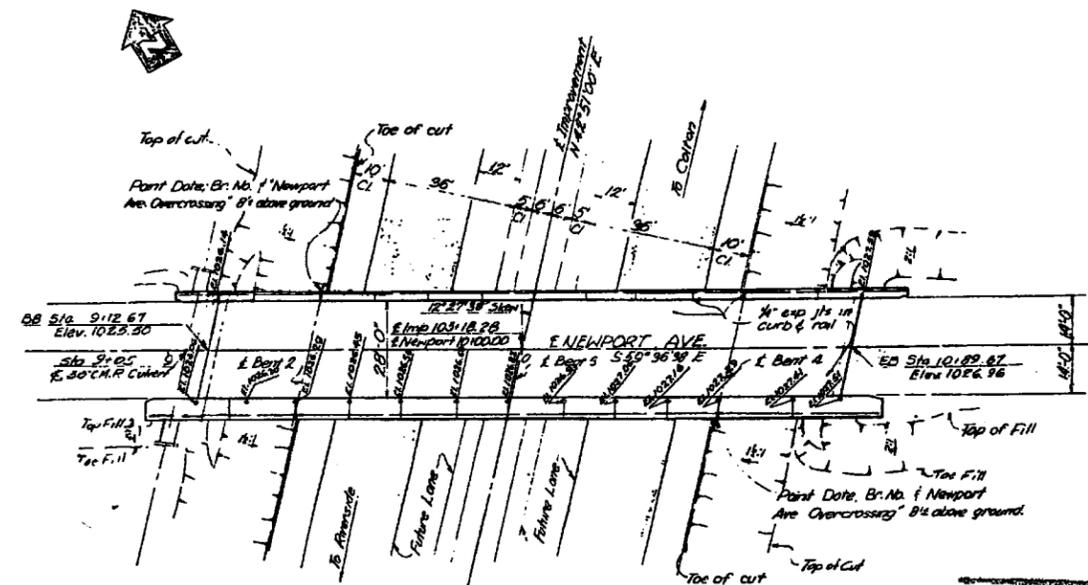

APPROXIMATE QUANTITIES

STRUCTURE EXCAVATION	260 C.Y.
STRUCTURE BACKFILL	185 C.Y.
CLASS "A" CONCRETE (BRIDGES)(460 C.Y.)	LUMP SUM
BAR REINFORCING STEEL (BRIDGES)(99,000 LBS.)	LUMP SUM
STEEL RAILING	402 L.F.

AS BUILT
 CONSTRUCTIONS BY *J.C. Moore*
 CONTRACT NO. 59-8VC & F

BM 3
 Spg. Hd. nail in lead in southerly end of headwall; 78' Rt. Sta. 11+14.1 E Newport Elev. 1020.615

Note: For "G Sheets" See Br. # 54-530

LL 120-S16-44, 8 Alternative
 For Standard Details see "G-3"
 For Steel Railing Details see "G-2"
 For General Notes see "Washington Ave. DC."


AS BUILT PLANS
 Contract No. 59-8VC & F
 Date Completed _____
 Document No. 80002766

BRIDGE DEPARTMENT		STATE OF CALIFORNIA	
DESIGN SECTION 1		DEPARTMENT OF PUBLIC WORKS	
Project Designer: <i>J.E. Young</i>		DIVISION OF HIGHWAYS	
Chief Designer: <i>W.H. Bond</i>		59-8VC & F	
NEWPORT AVENUE OVERCROSSING			
LOCATED APPROXIMATELY 1.8 MI. N. OF THE			
RIVERSIDE-SAN BERNARDINO COUNTY LINE			
GENERAL PLAN			
DESIGN	<i>J.E. Young</i>	SCALE As Noted	BRIDGE 5A-520
DETAILS	<i>J.E. Young</i>	DRAWING C-4959-1	
QUANTITIES	<i>J.E. Young</i>	PREL. DRAWING NO. P. 4959	
SPECIFICATIONS	<i>J.E. Young</i>	7/8 X 5/16	
APPROVED	<i>J.E. Young</i>	16	

I HEREBY CERTIFY THAT THIS IS A TRUE AND ACCURATE COPY OF THE ABOVE DOCUMENT TAKEN UNDER MY DIRECTION AND CONTROL ON THIS DATE IN SACRAMENTO, CALIFORNIA PURSUANT TO AUTHORIZATION BY THE DIRECTOR OF PUBLIC WORKS.
 DATE 11.3.1971 SIGNATURE [Signature] TITLE [Title]


FED. ROAD DIST. NO.	STATE	PROJECT NO.	FISCAL YEAR	SHEET NO.	TOTAL SHEETS
7	CALIF.	59-8VCS	1956	132	175

DATE	BY	REVISION	NO.	DESCRIPTION
11/15/56	Y.M.	580	1	AS BUILT

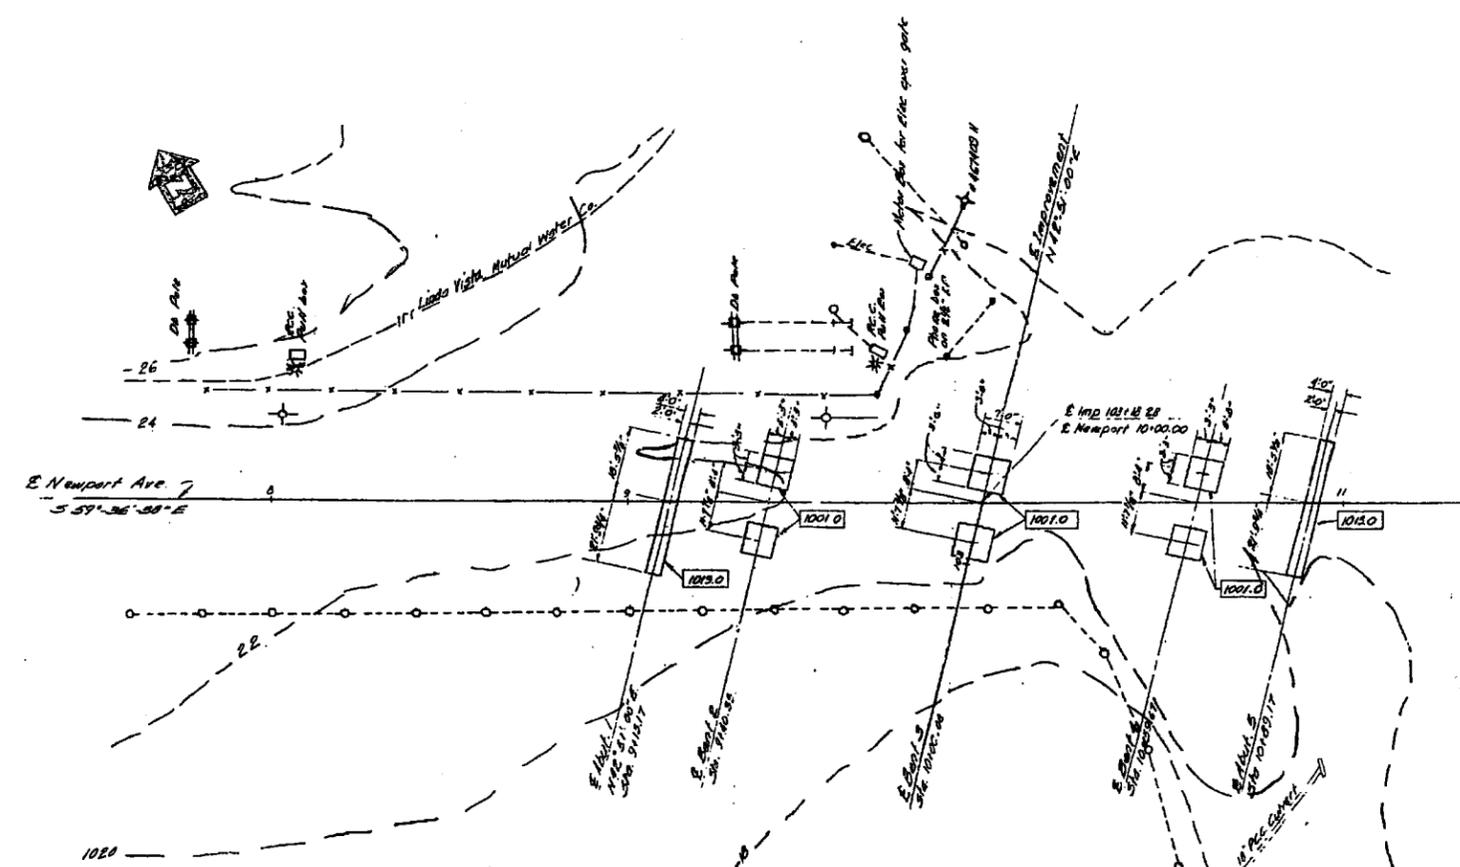

CAMBER DIAGRAM FOR TOTAL GIRDER DEFLECTION DUE TO DEAD LOADS
No Scale

Notes: The camber required for shaft deflection is shown. For values of line of fastwork removal divide those shown by 4. The amount of camber for construction will be determined by the Engineer.

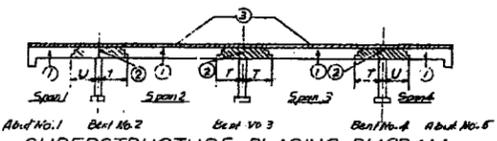

SUPERSTRUCTURE PLACING DIAGRAM

Numbers (1) and (2) indicate sequence of placing girder shop concrete (2) may be placed simultaneously with (1) when approved by the Engineer, and provided that the (1) sections are placed in adjacent spans. Top slab concrete (3) may be placed separately from (1) and (2), but the only joints permitted shall be located within 25' of the girder joints shown between (1) and (2). The length of placing (3) shall not exceed 100 feet. (3) may be placed with (1) and (2).
T = 1/8 Span length
L = 1/4 Span length
For any deviation from the above the contractor shall submit a diagram to the Engineer for approval.

B.M. "P. 45" 3A-54
Sp. hd. nail in 2"x2" Ewd. hub buried 16"
224' Et. 101+62.6 Imp.
Elev. 1031.88

Note: All Bents & Abutments are parallel to Bent 1. Bottom of footing elevations shown thus: $\frac{100}{30}$ Contours as of Jan. 1956

B.M. "P. 45" 3A-54
Sp. hd. nail in 2"x2" Ewd. hub buried 16"
370' Et. 97+81.6 Imp.
Elev. 1016.39

AS BUILT
No CORRECTIONS BY E.L.O. Moran
CONTRACT NO. 59-8VCS-F

AS BUILT PLANS
Contract No. 59-8VCS
Date Completed _____
Document No. 10000766

BRIDGE DEPARTMENT		DESIGN SECTION 1	
Project Designer: <u>E.L.O. Moran</u>		Chief Designer: <u>W.H. Anderson</u>	
DESIGN	by <u>E.L.O. Moran</u>	Checked by <u>E.L.O. Moran</u>	
DETAILS	by <u>E.L.O. Moran</u>	Checked by <u>E.L.O. Moran</u>	
QUANTITIES	by <u>E.L.O. Moran</u>	Checked by <u>E.L.O. Moran</u>	
SPECIFICATIONS	by <u>E.L.O. Moran</u>	Checked by <u>E.L.O. Moran</u>	
Approved & Recommended by: <u>E.L.O. Moran</u>	Checked by: <u>E.L.O. Moran</u>	DATE: _____	SCALE: _____


STATE OF CALIFORNIA		DEPARTMENT OF PUBLIC WORKS	
DIVISION OF HIGHWAYS		DIVISION OF BRIDGES	
NEWPORT AVE. OVERCROSSING		FOUNDATION	
SCALE 1"=30'-0"		BRIDGE 34-529	
FILE		DRAWING C-4959-2	
PREL. DRAWING NO. P. 4959		11/15/56	

I HEREBY CERTIFY THAT THIS IS A TRUE AND ACCURATE COPY OF THE ABOVE DOCUMENT TAKEN UNDER MY DIRECTION AND CONTROL ON THIS DATE IN SACRAMENTO, CALIFORNIA PURSUANT TO AUTHORIZATION BY THE DIRECTOR OF PUBLIC WORKS.
DATE 11/3/57 SIGNATURE W.H. Anderson TITLE Chief Designer

REPRODUCED ON CIVIL ENGINEERING 1007-H
132



APPENDIX B

**I-215/BARTON ROAD INTERCHANGE
ALTERNATIVES 3, 5 AND 6**

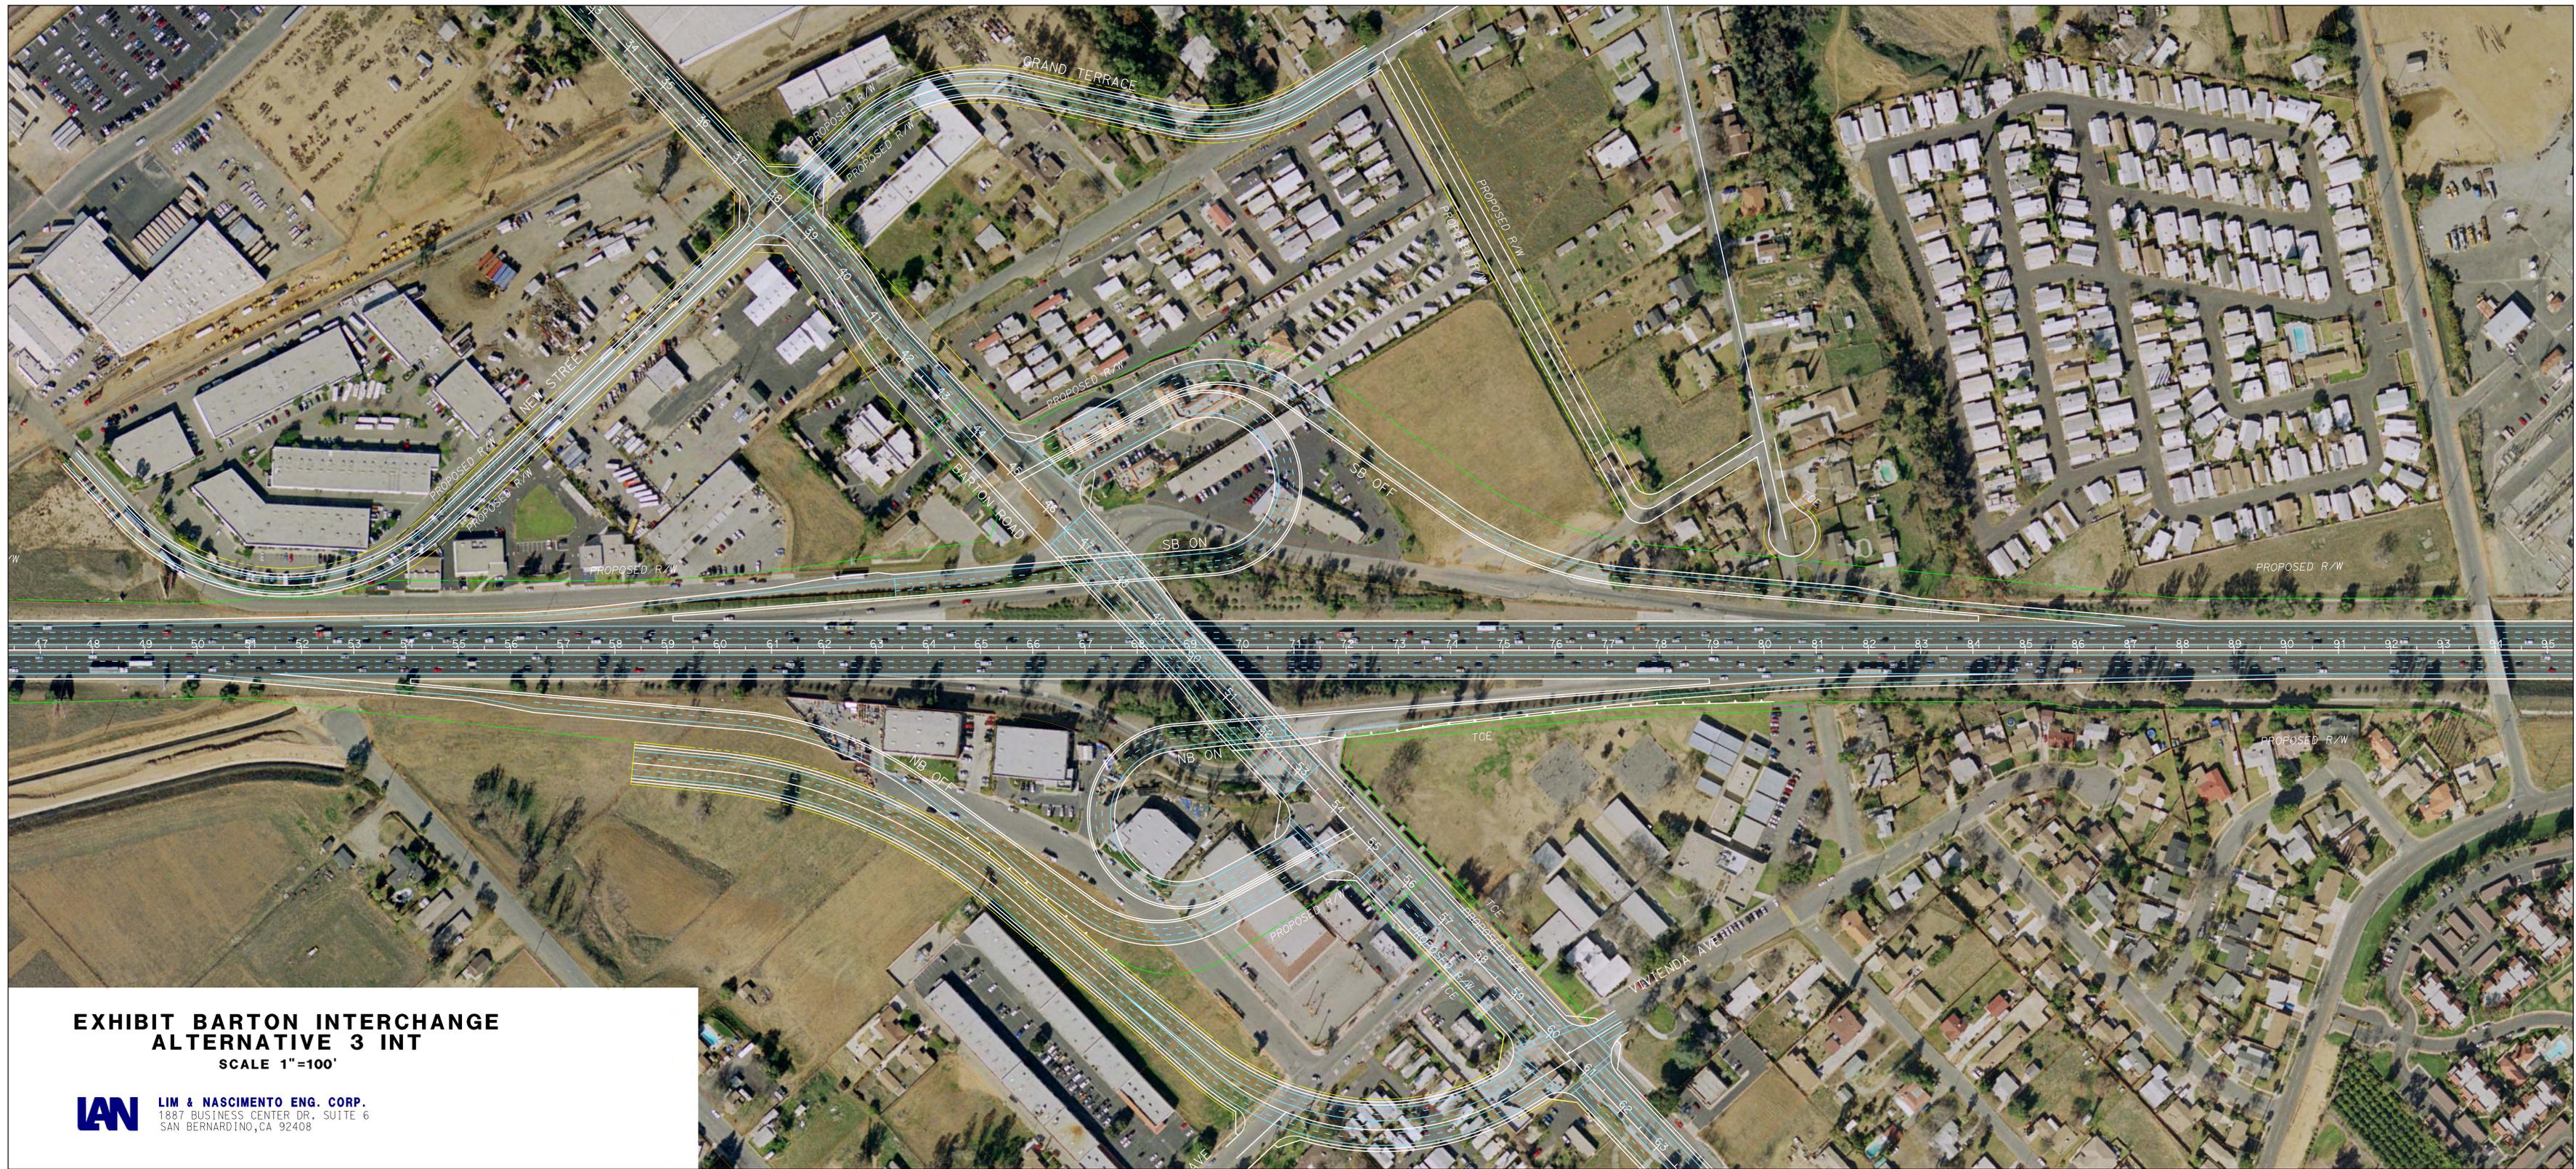

**EXHIBIT BARTON INTERCHANGE
ALTERNATIVE 3 INT**
SCALE 1"=100'

LIM & NASCIMENTO ENG. CORP.
1887 BUSINESS CENTER DR., SUITE 6
SAN BERNARDINO, CA 92408

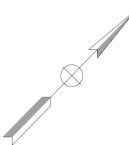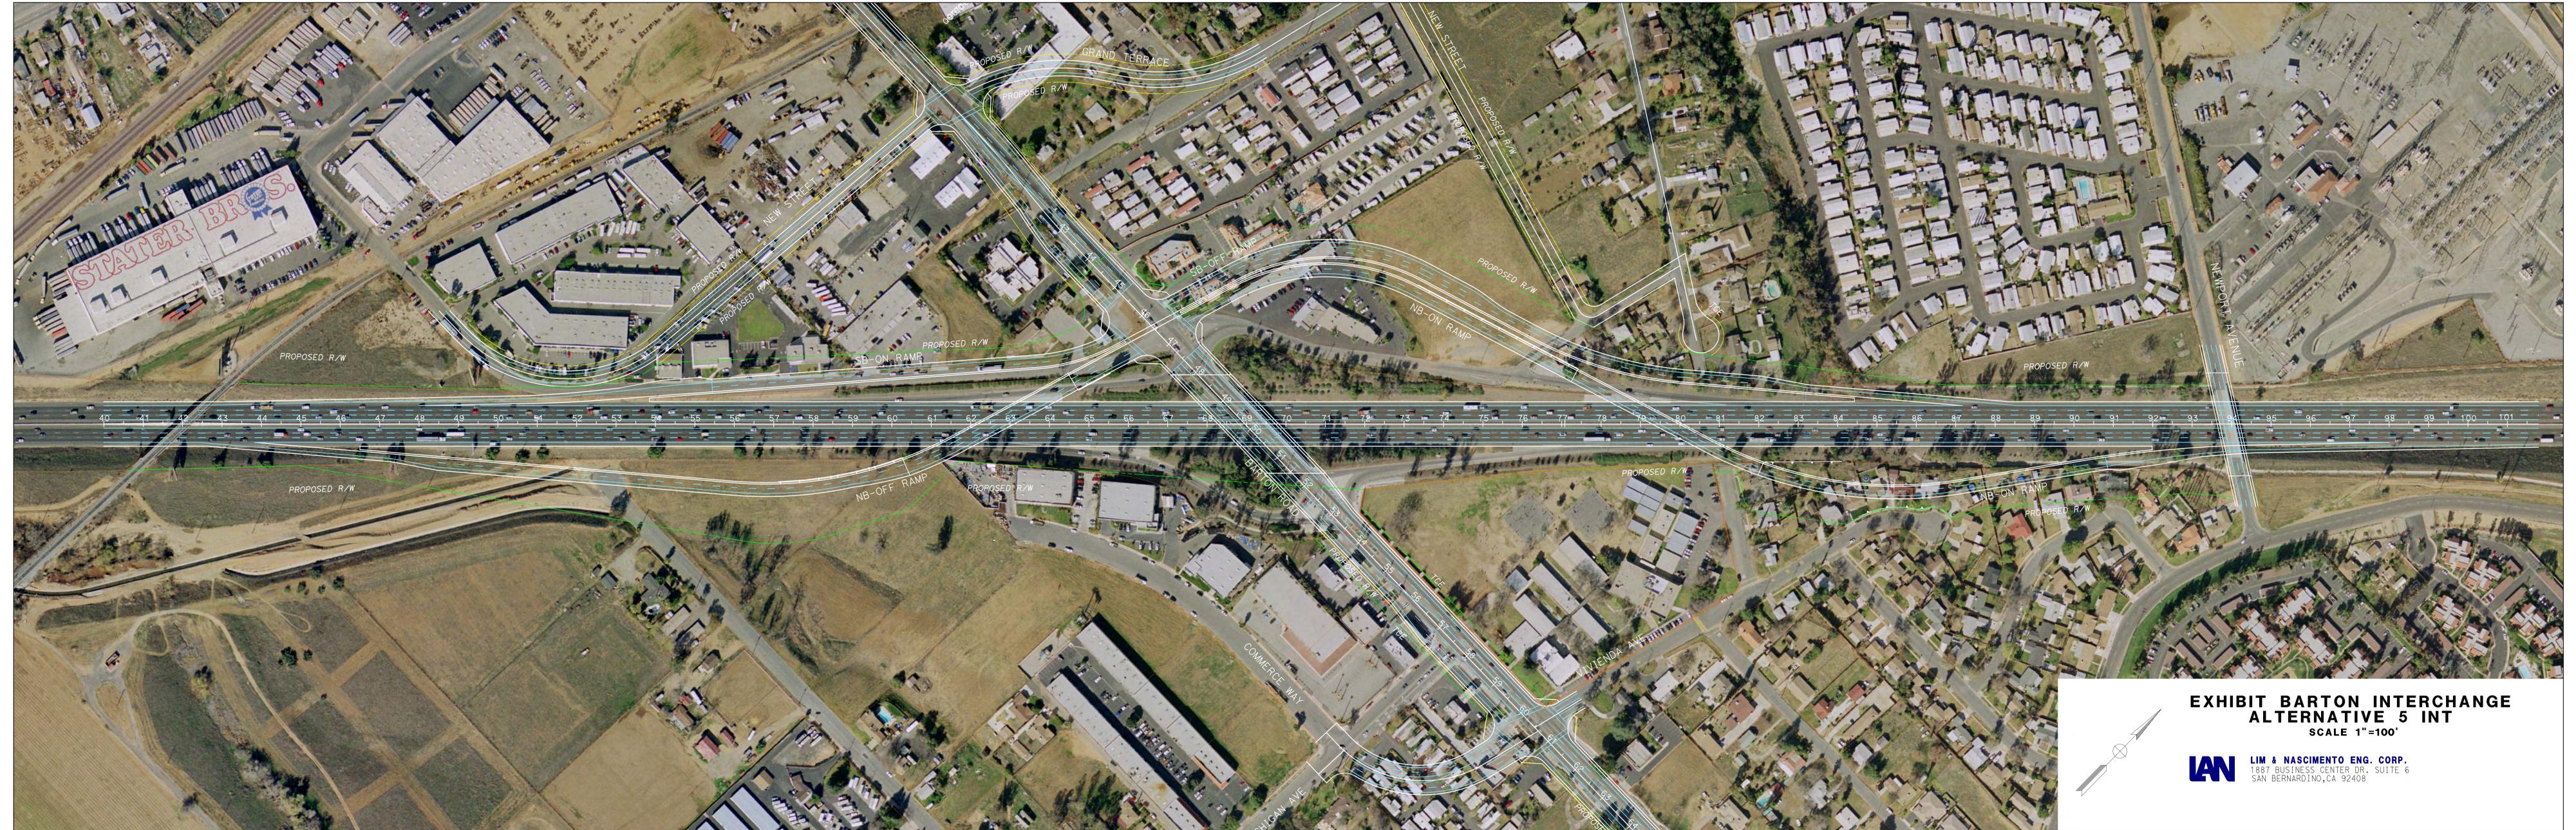


**EXHIBIT BARTON INTERCHANGE
ALTERNATIVE 5 INT**
SCALE 1"=100'

L&N LIM & NASCIMENTO ENG. CORP.
1887 BUSINESS CENTER DR., SUITE 6
SAN BERNARDINO, CA 92408



**EXHIBIT BARTON INTERCHANGE
ALTERNATIVE 6**
SCALE 1"=100'

L&N LIM & NASCIMENTO ENG. CORP.
1887 BUSINESS CENTER DR., SUITE 6
SAN BERNARDINO, CA 92408

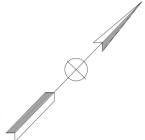


APPENDIX C

**CONCEPTUAL DESIGN PLANS
OF PROPOSED STRUCTURES**


DIST.	COUNTY	ROUTE	POST MILES TOTAL PROJECT
08	SBd	215	
LIM & NASCIMENTO ENGINEERING 20 EMPIRE DRIVE LAKE FOREST, CA 92630			

ALTERNATIVE 3

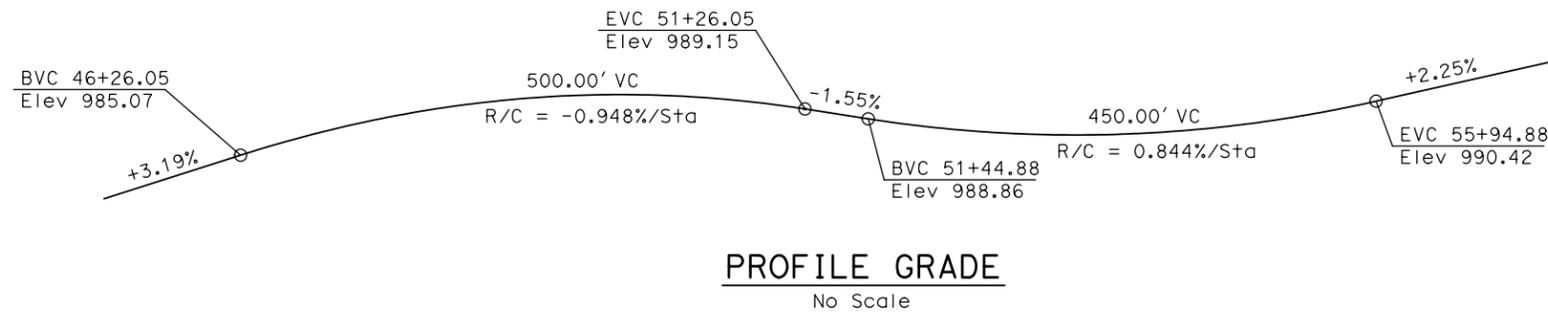

PROFILE GRADE


No Scale

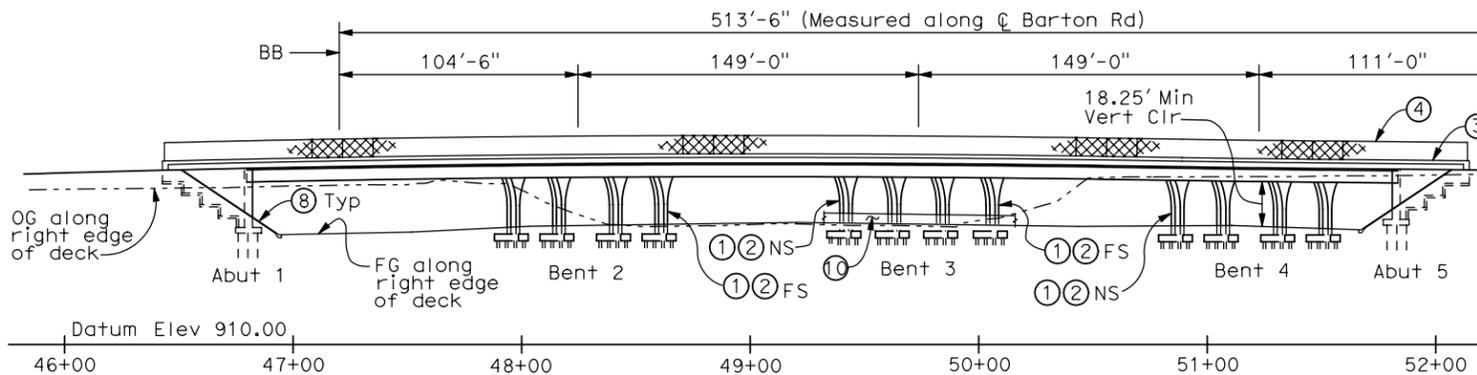

ELEVATION

1" = 40'


Note: Traffic will pass through construction.
(15' min vert clearance required under falsework)

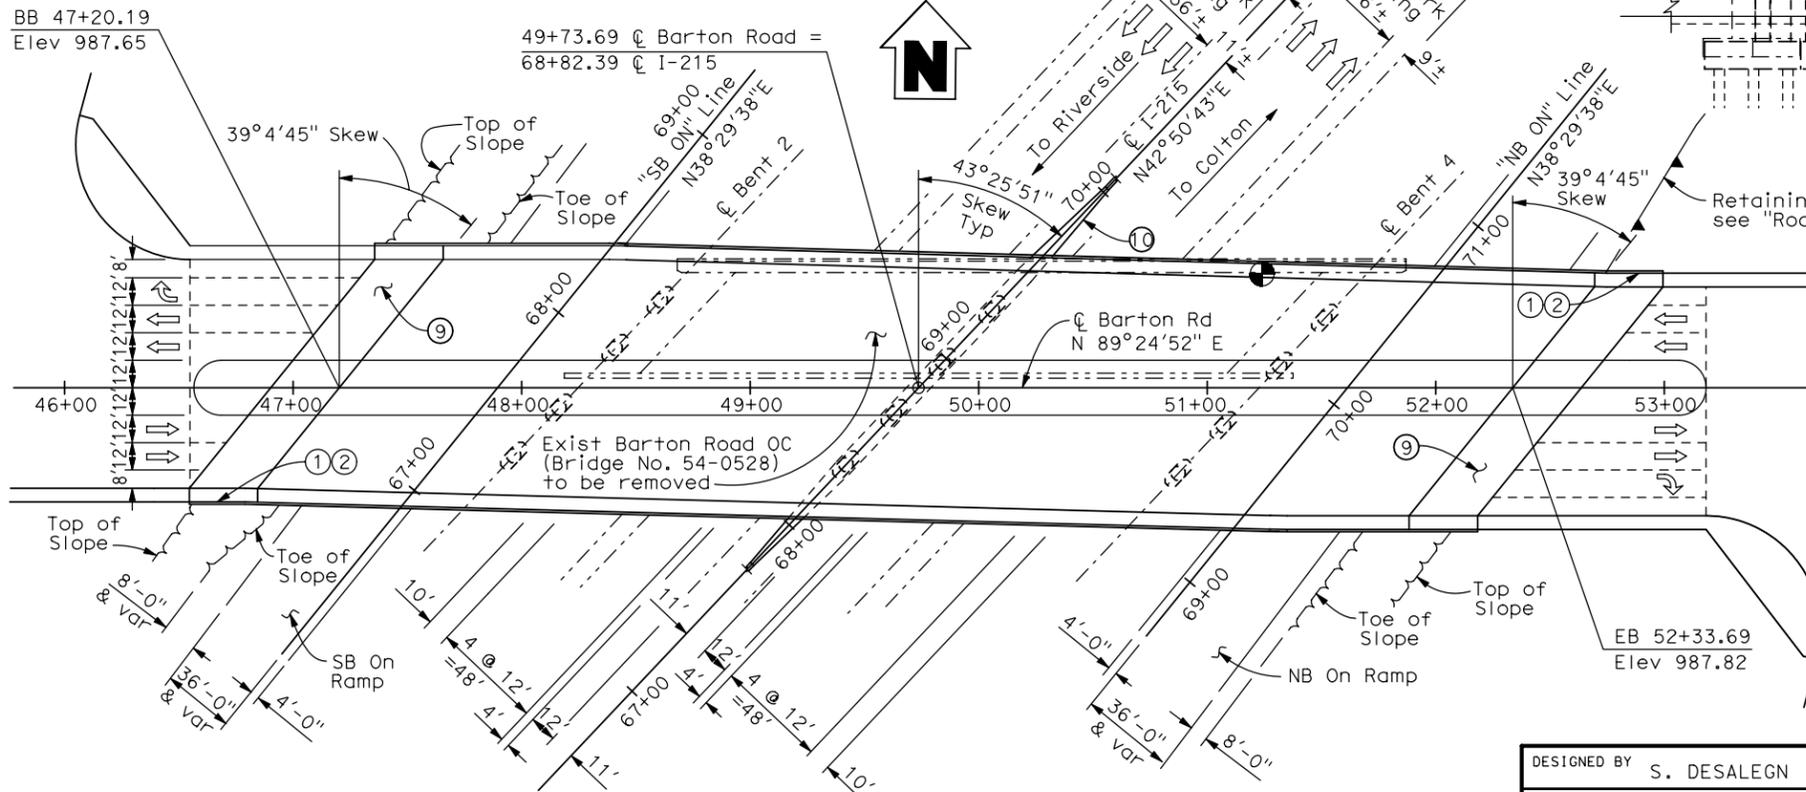

PLAN

1" = 40'

X	DESIGN OVERSIGHT
X	SIGN OFF DATE

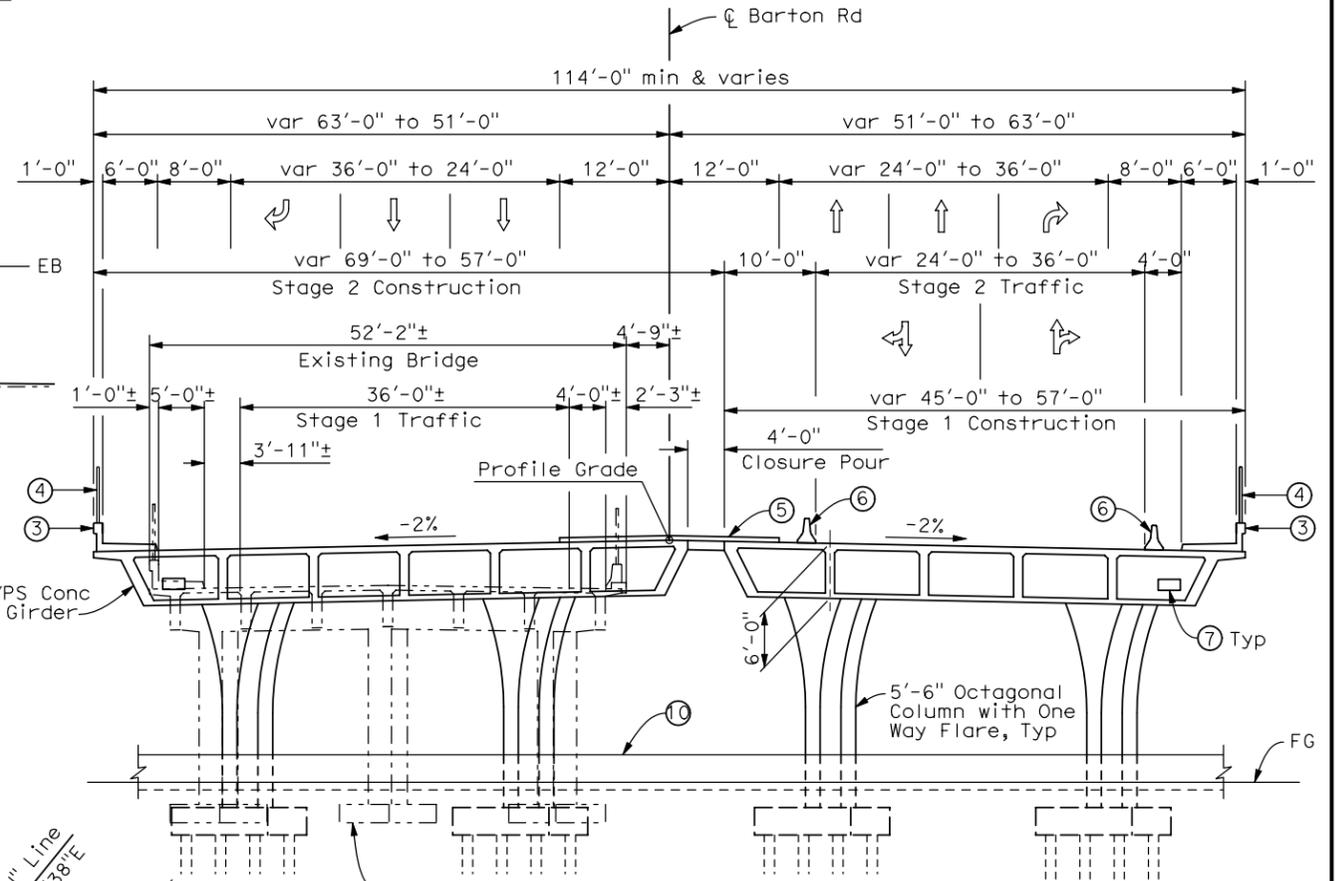

TYPICAL SECTION

1" = 10'
(Bent 3 Shown, Bent 2 and Bent 4 Similar)

NOTES:

- ① Paint "Bridge No. 54-0528" & year completed
- ② Paint "Barton Road Overcrossing"
- ③ Concrete Barrier, Type 26
- ④ Chain Link Railing, Type 7
- ⑤ Concrete Median
- ⑥ Temporary Railing Type K
- ⑦ Future Utility Opening
- ⑧ Slope Paving
- ⑨ Structure Approach, Type N(30S)
- ⑩ Concrete Barrier, Type 60E, see "Road Plans"

Date of estimate	=	5/9/08
Str Depth	=	6'-0"
Length	=	513'-6"
Width	=	116'-0"
Area	=	59,570 sq ft
Avg Cost per Sq Ft Including 10% Mobilization & 25% Contingency	=	\$230 / sq ft
Total Cost	=	\$13,701,000

LEGEND

- ⊙ Point of minimum vertical clearance
- ← Direction of Traffic
- Indicates Existing Structure

DESIGNED BY	S. DESALEGN	DATE	5/9/08
DRAWN BY	S. DESALEGN	DATE	5/9/08
CHECKED BY		DATE	
APPROVED		DATE	

W. NASCIMENTO
PROJECT ENGINEER



PLANNING STUDY

BARTON ROAD OC (REPLACE)


BRIDGE NO. TBD	CU
SCALE: AS NOTED	EA

DIST.	COUNTY	ROUTE	POST MILES TOTAL PROJECT
08	Sbd	215	
LIM & NASCIMENTO ENGINEERING 20 EMPIRE DRIVE LAKE FOREST, CA 92630			

ALTERNATIVE 5

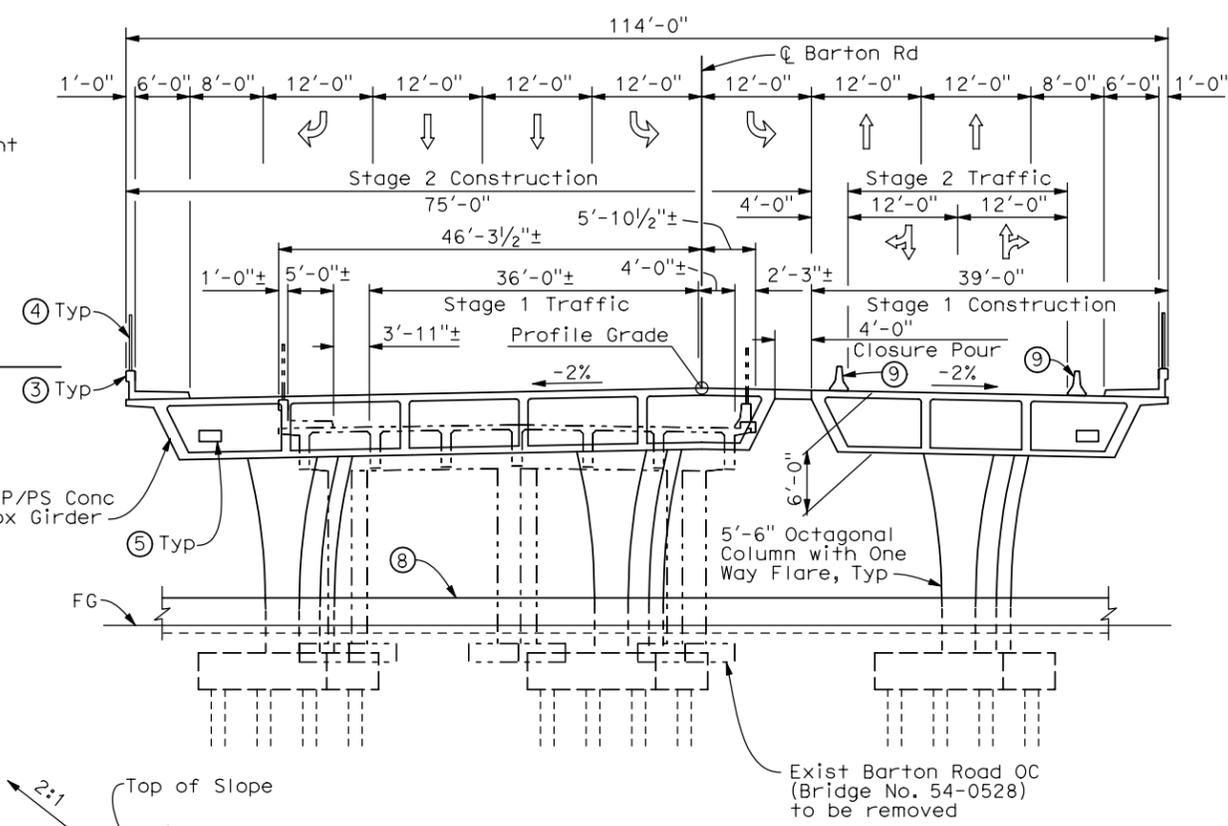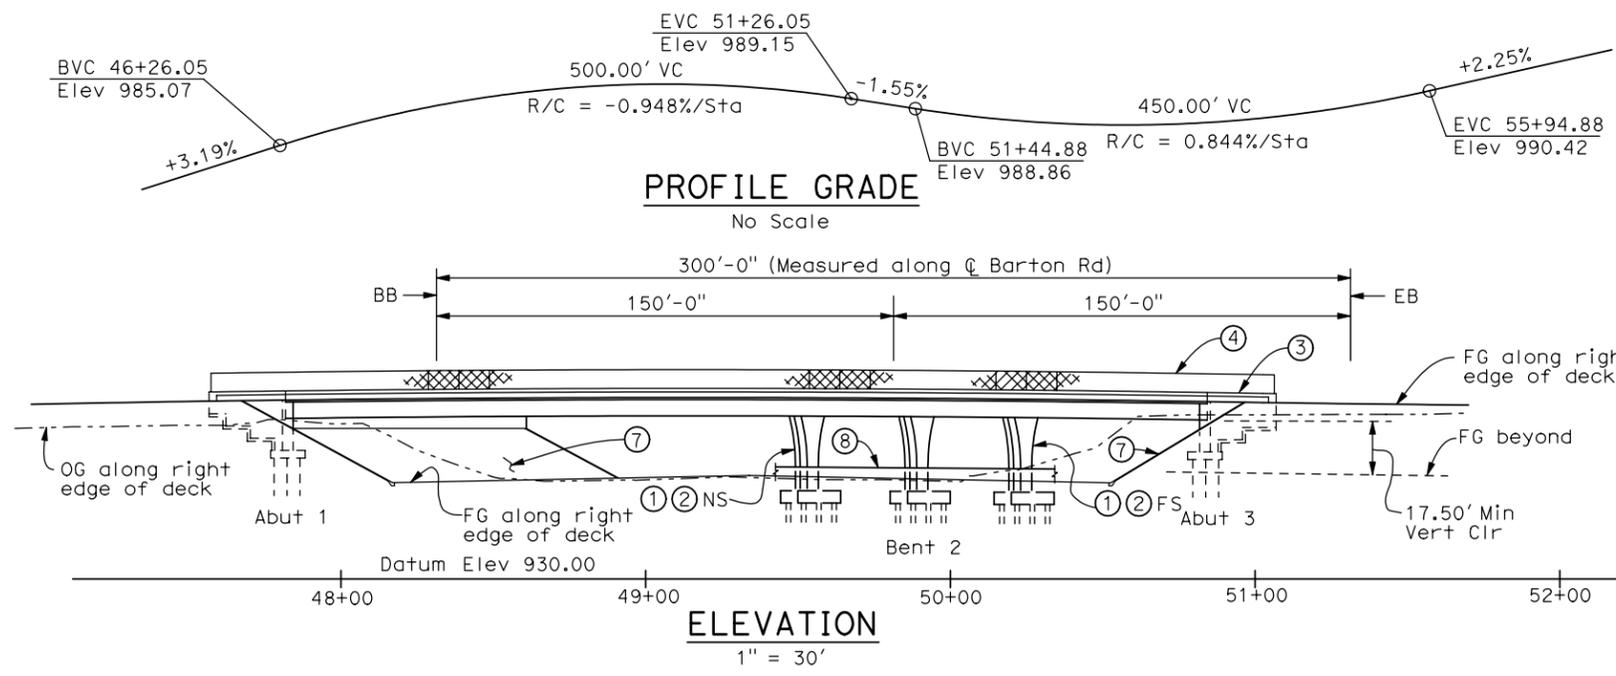

Note: Traffic will pass through construction.
(15' min vert clearance required under falsework)

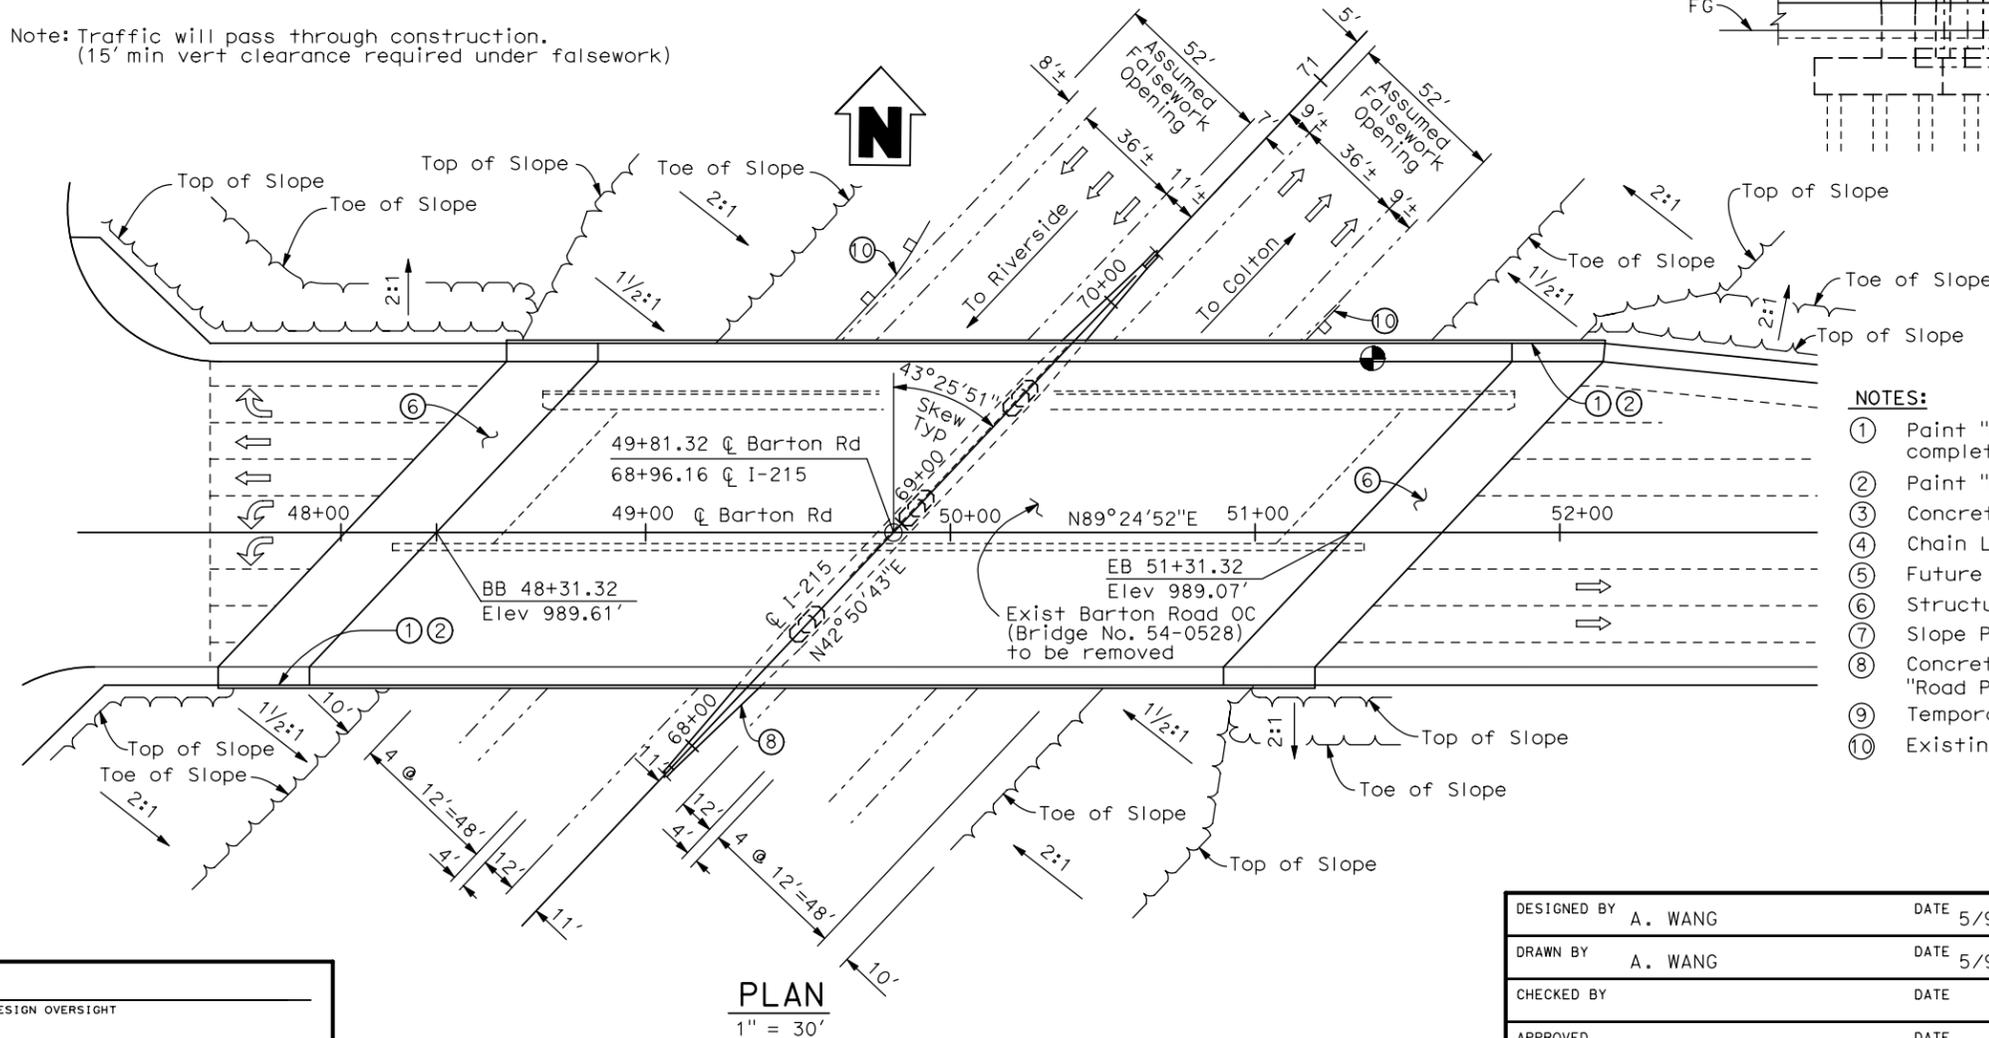

NOTES:

- ① Paint "Bridge No. 54-0528" & year completed
- ② Paint "Barton Road Overcrossing"
- ③ Concrete Barrier, Type 26
- ④ Chain Link Railing, Type 7
- ⑤ Future Utility Opening
- ⑥ Structure Approach, Type N(30S)
- ⑦ Slope Paving
- ⑧ Concrete Barrier, Type 60E, see "Road Plans"
- ⑨ Temporary Railing, Type K
- ⑩ Existing MBGR, see "Road Plans"

Date of estimate	=	5/9/08
Str Depth	=	6'-0"
Length	=	300'-0"
Width	=	114'-0"
Area	=	34,200 sq ft
Avg Cost per Sq Ft Including 10% Mobilization & 25% Contingency	=	\$230 / sq ft
Total Cost	=	\$7,866,000

LEGEND

- Point of minimum vertical clearance
- Direction of Traffic
- Indicates Existing Structure


DESIGNED BY	A. WANG	DATE	5/9/08
DRAWN BY	A. WANG	DATE	5/9/08
CHECKED BY		DATE	
APPROVED		DATE	

PLANNING STUDY	
BARTON ROAD OC (REPLACE)	
BRIDGE NO. TBD	CU
SCALE: AS NOTED	EA


X	DESIGN OVERSIGHT
X	SIGN OFF DATE

DIST.	COUNTY	ROUTE	POST MILES TOTAL PROJECT
08	SBd	215	
LIM & NASCIMENTO ENGINEERING 1887 BUSINESS CENTER DRIVE, SUITE 6 SAN BERNARDINO, CA 92408			


ALTERNATIVE 6

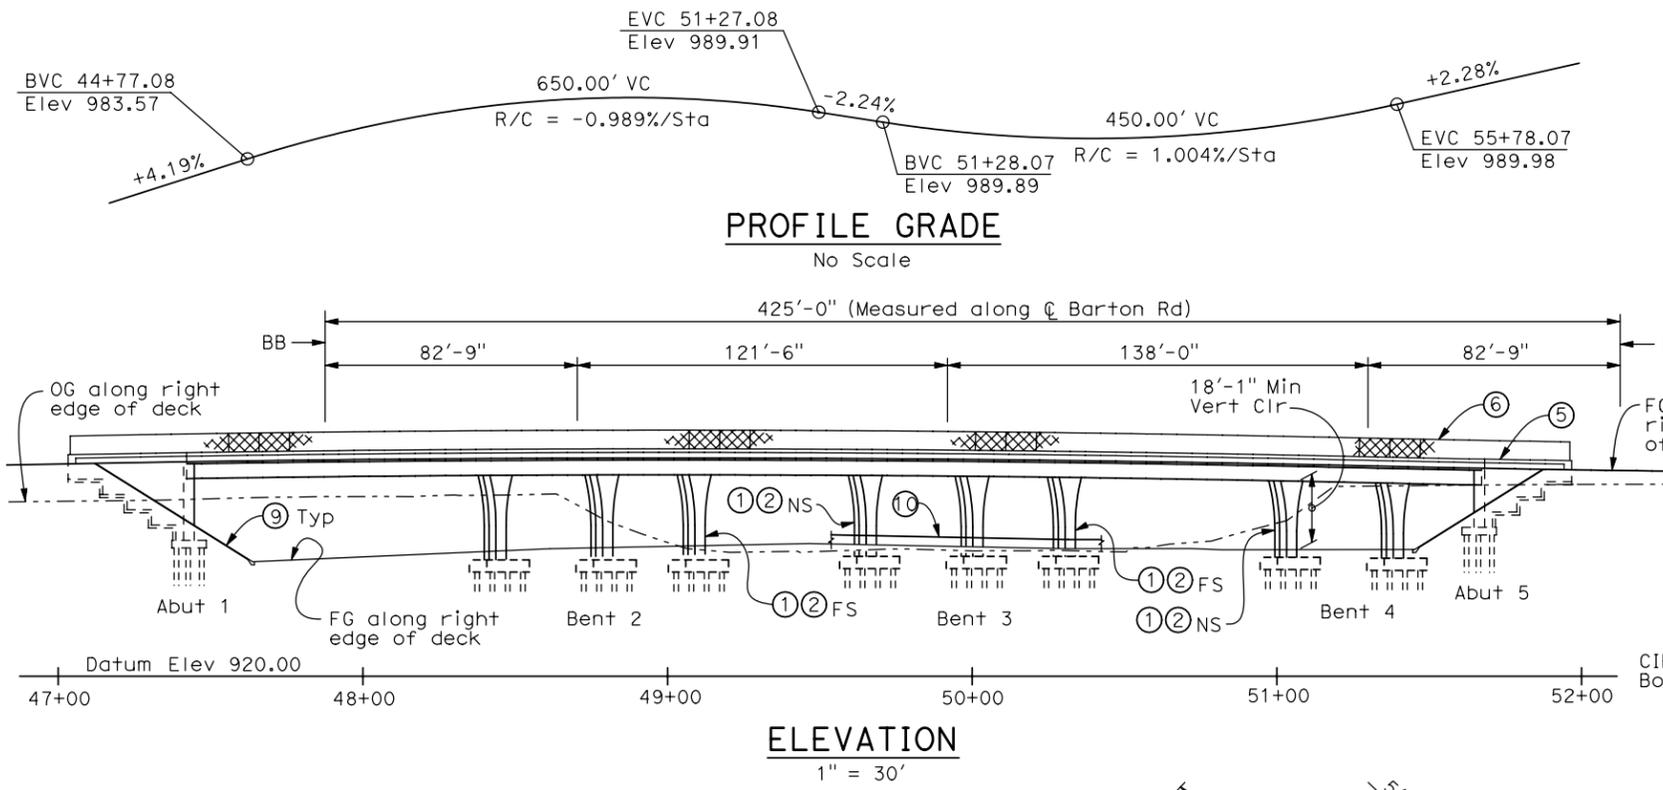

Note: Traffic will pass through construction.
(15' min vert clearance required under falsework)

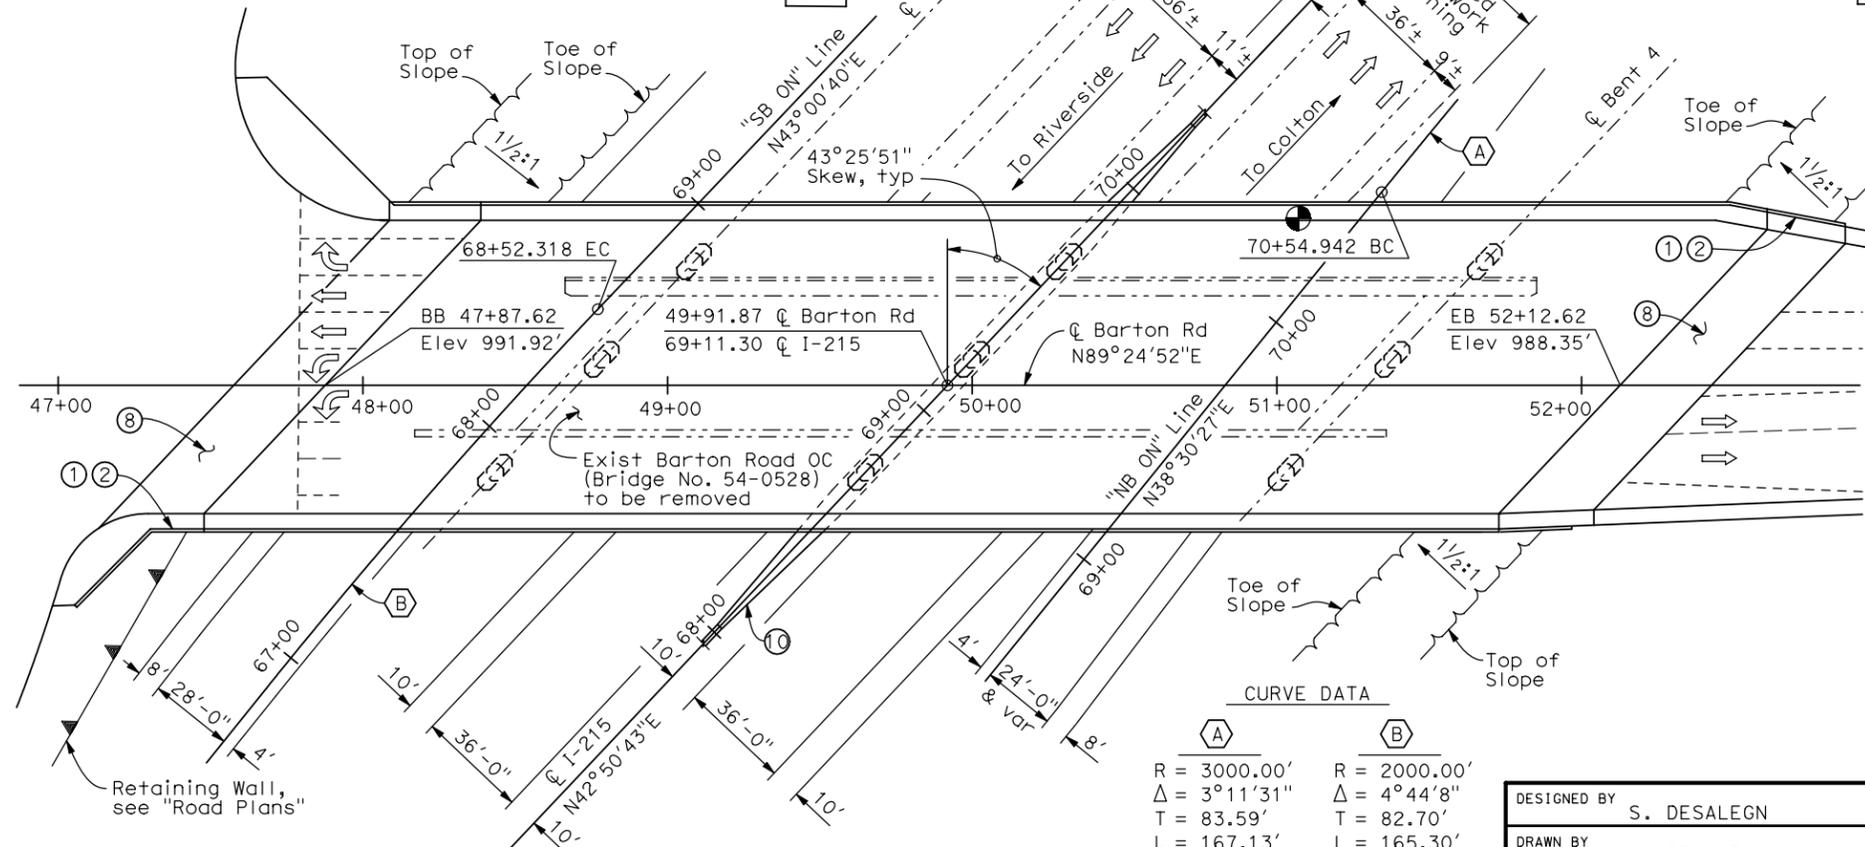

PLAN
1" = 30'

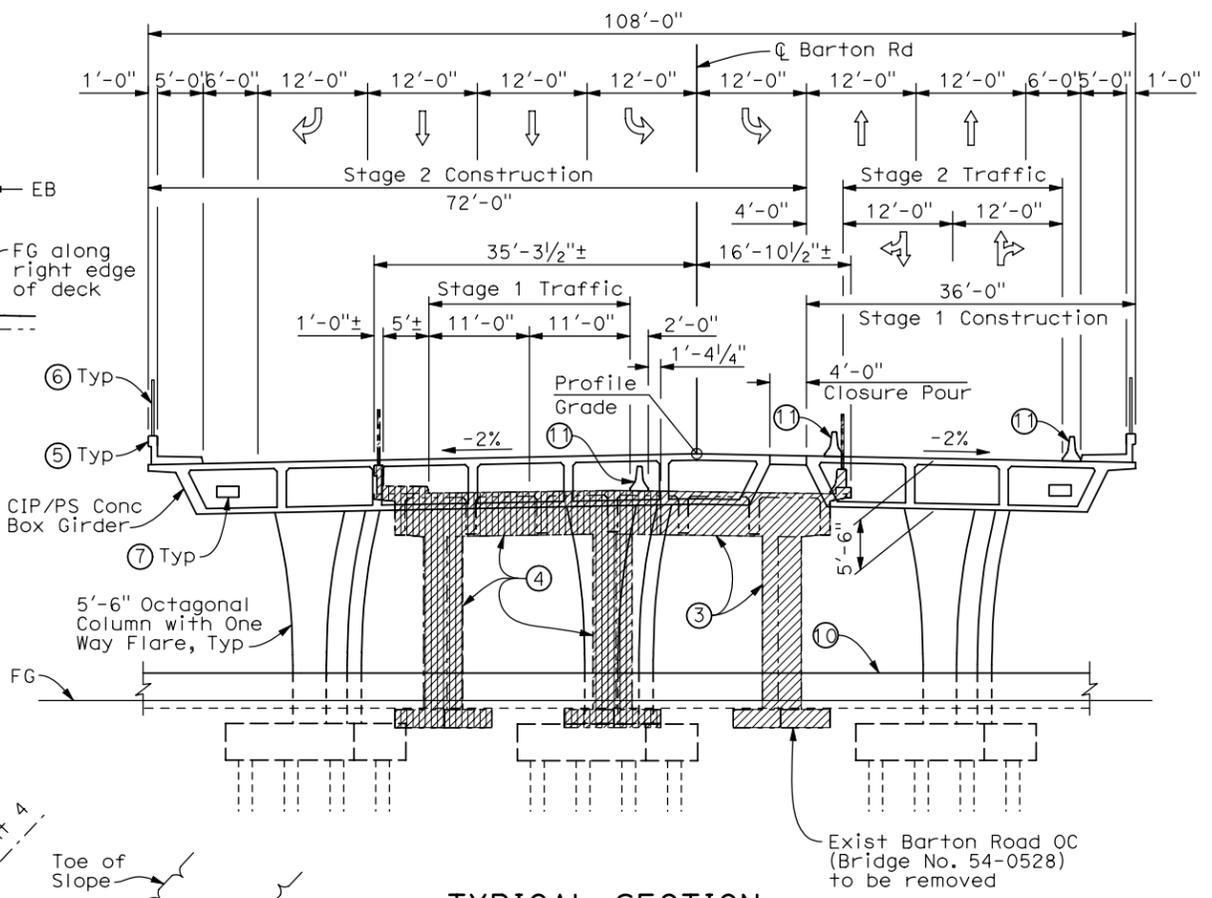

NOTES:

- ① Paint "Bridge No. 54-0528" & year completed
- ② Paint "Barton Road Overcrossing"
- ③ Bridge Removal (Portion) Stage 1 construction
- ④ Bridge Removal (Stage 2 construction)
- ⑤ Concrete Barrier, Type 26
- ⑥ Chain Link Railing, Type 7
- ⑦ Future Utility Opening
- ⑧ Structure Approach, Type N(30S)
- ⑨ Slope Paving
- ⑩ Concrete Barrier, Type 60E, see "Road Plans"
- ⑪ Temporary Railing, Type K

Date of estimate	= 11/19/08
Str Depth	= 5'-6"
Length	= 425'-0"
Width	= 108'-0"
Area	= 45,900 sq ft
Avg Cost per Sq Ft Including 10% Mobilization & 25% Contingency	= \$230 / sq ft
Total Cost	= \$10,557,000

LEGEND

- ⊙ Point of minimum vertical clearance
- ↔ Direction of Traffic
- Indicates Existing Structure
- ▨ Bridge Removal (Stage 1)
- ▩ Bridge Removal (Stage 2)


DESIGNED BY	S. DESALEGN	DATE	11/19/08
DRAWN BY	S. DESALEGN	DATE	11/19/08
CHECKED BY		DATE	
APPROVED		DATE	

M. CHAR
PROJECT ENGINEER

PLANNING STUDY	
BARTON ROAD OC (REPLACE)	
BRIDGE NO. TBD	CU
SCALE: AS NOTED	EA


X	DESIGN OVERSIGHT
X	SIGN OFF DATE

DIST.	COUNTY	ROUTE	POST MILES TOTAL PROJECT
08	Sbd	215	
LIM & NASCIMENTO ENGINEERING 20 EMPIRE DRIVE LAKE FOREST, CA 92630			

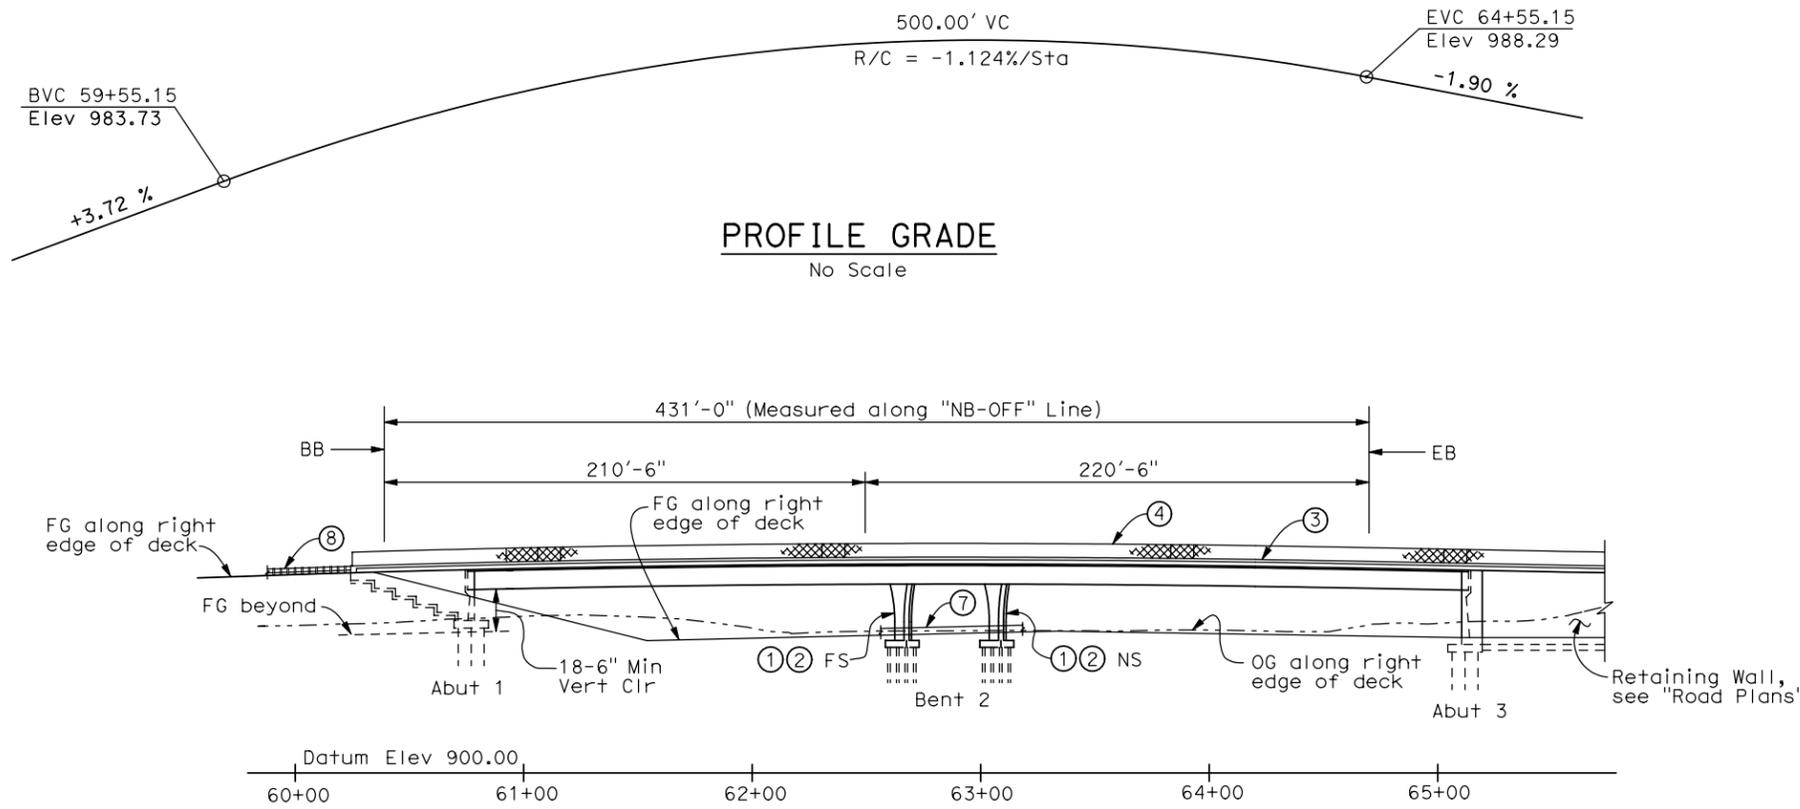


PROFILE GRADE

No Scale

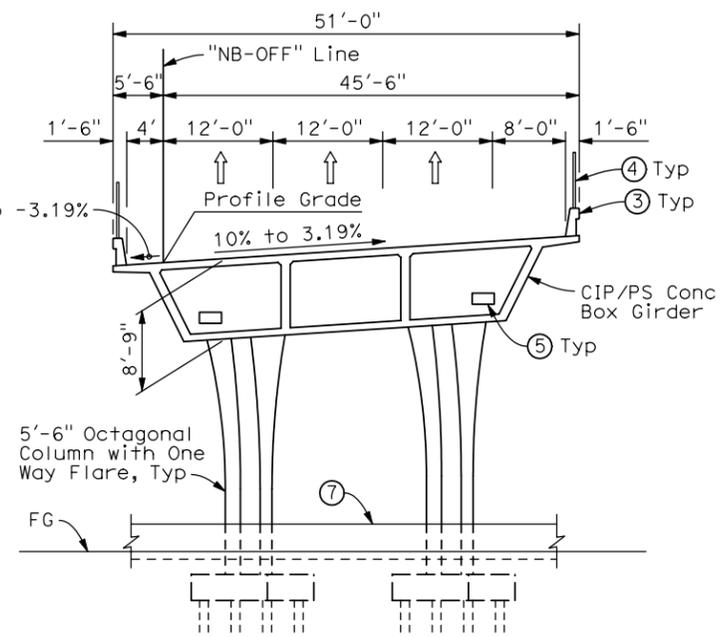

TYPICAL SECTION


1" = 10'

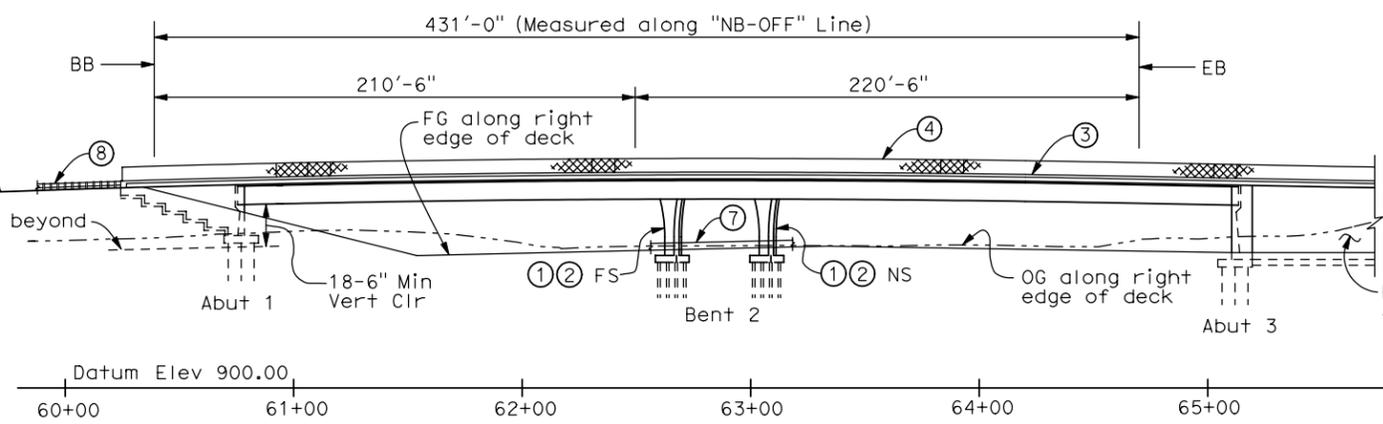

DEVELOPED ELEVATION

1" = 40'

Note: Traffic will pass through construction.
(15' min vert clearance required under falsework)

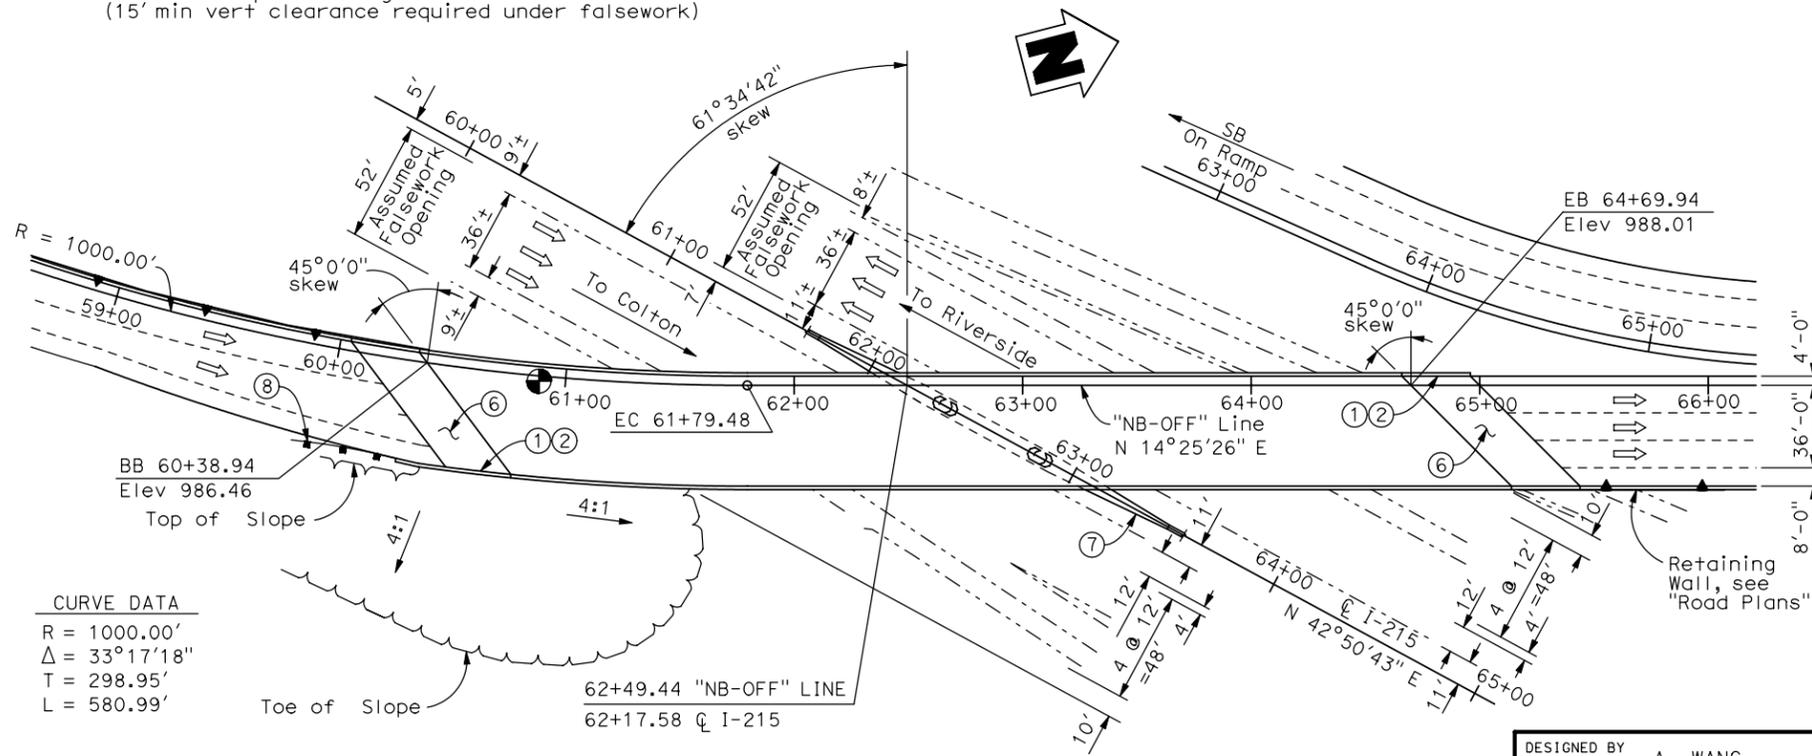

PLAN

1" = 40'

CURVE DATA

R = 1000.00'
Δ = 33°17'18"
T = 298.95'
L = 580.99'

NOTES:

- ① Paint "Bridge No. xx-xxxx" & year completed
- ② Paint "Barton Road NB Off-Ramp OC"
- ③ Concrete Barrier, Type 736
- ④ Chain Link Railing, Type 7
- ⑤ Future Utility Opening
- ⑥ Structure Approach, Type N(30S)
- ⑦ Concrete Barrier, Type 60E, see "Road Plans"
- ⑧ Metal Beam Guard Railing

Date of estimate	= 5/9/08
Str Depth	= 8'-9"
Length	= 431'-0"
Width	= 51'-0"
Area	= 21,980 sq ft
Avg Cost per Sq Ft Including 10% Mobilization & 25% Contingency	= \$230 / sq ft
Total Cost	= \$5,056,000

LEGEND


- Point of minimum vertical clearance
- ⇒ Direction of Traffic

DESIGNED BY	A. WANG	DATE	5/9/08
DRAWN BY	S. DESALEGN	DATE	5/9/08
CHECKED BY		DATE	
APPROVED		DATE	


PLANNING STUDY	
BARTON ROAD NB OFF-RAMP OC	
BRIDGE NO. TBD	CU
SCALE: AS NOTED	EA

X	DESIGN OVERSIGHT
X	SIGN OFF DATE

DIST.	COUNTY	ROUTE	POST MILES TOTAL PROJECT
08	SBd	215	
LIM & NASCIMENTO ENGINEERING 20 EMPIRE DRIVE LAKE FOREST, CA 92630			

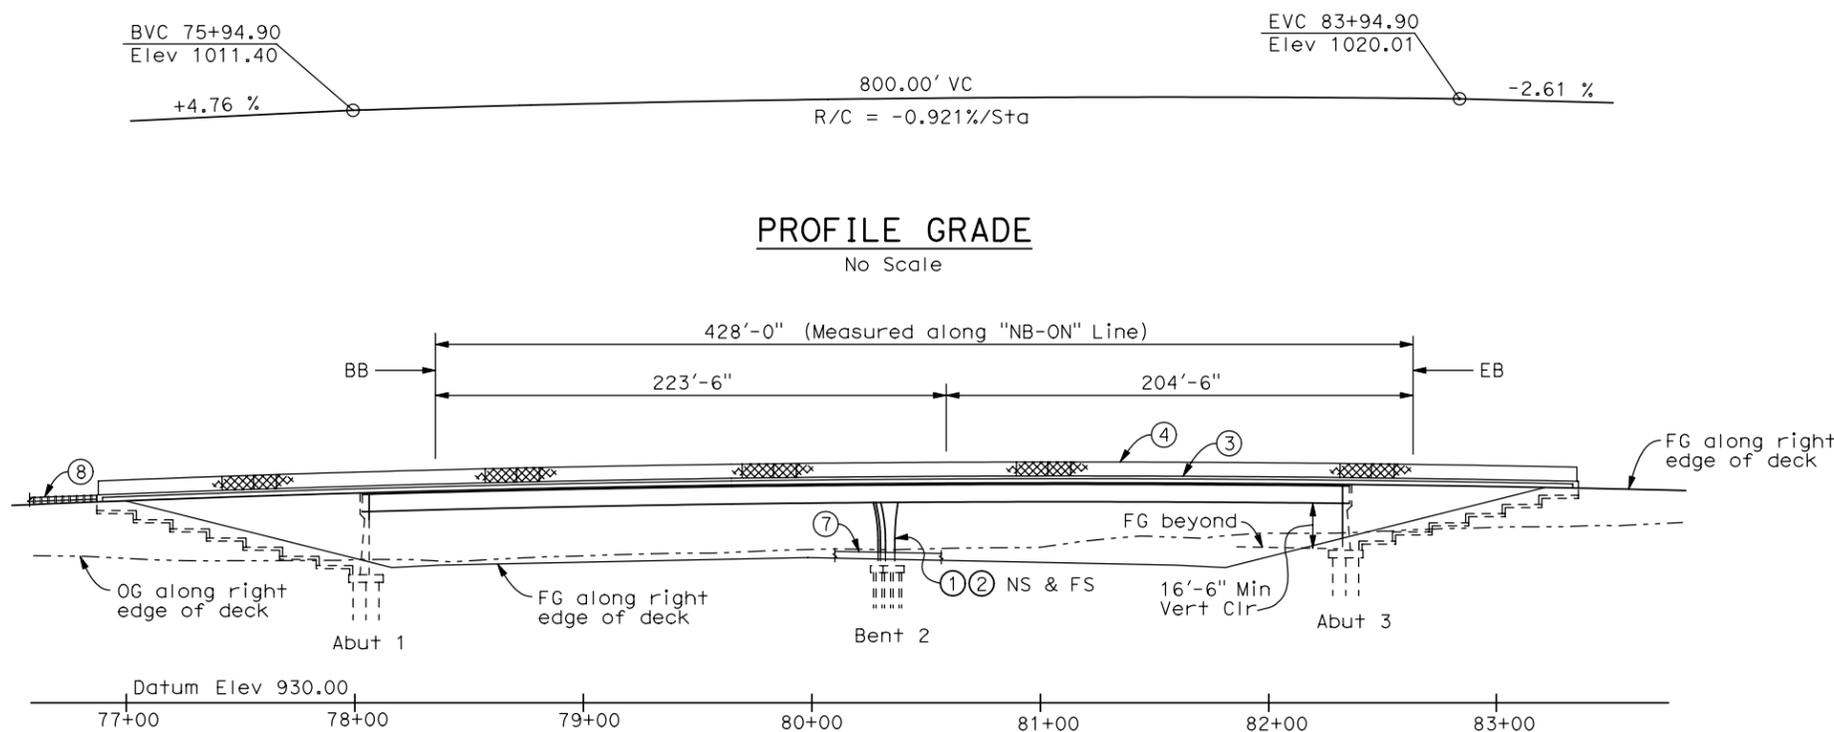


DEVELOPED ELEVATION
1" = 40'

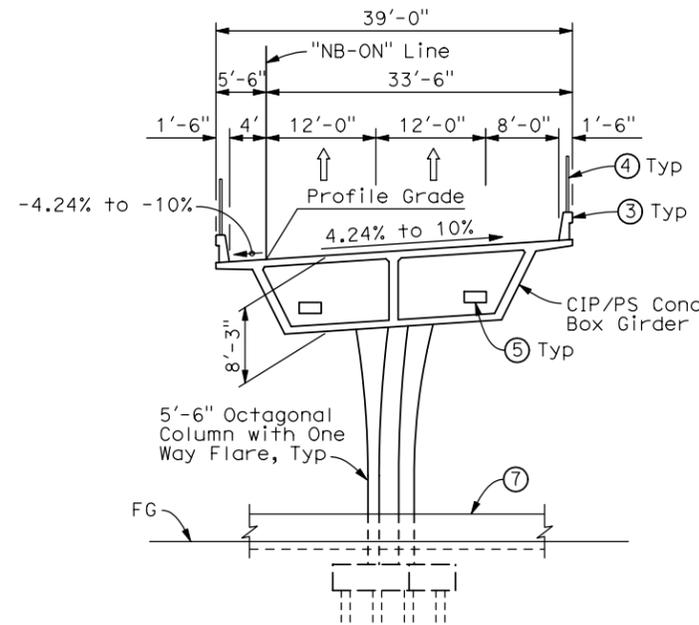

TYPICAL SECTION
1" = 10'

Note: Traffic will pass through construction.
(15' min vert clearance required under falsework)

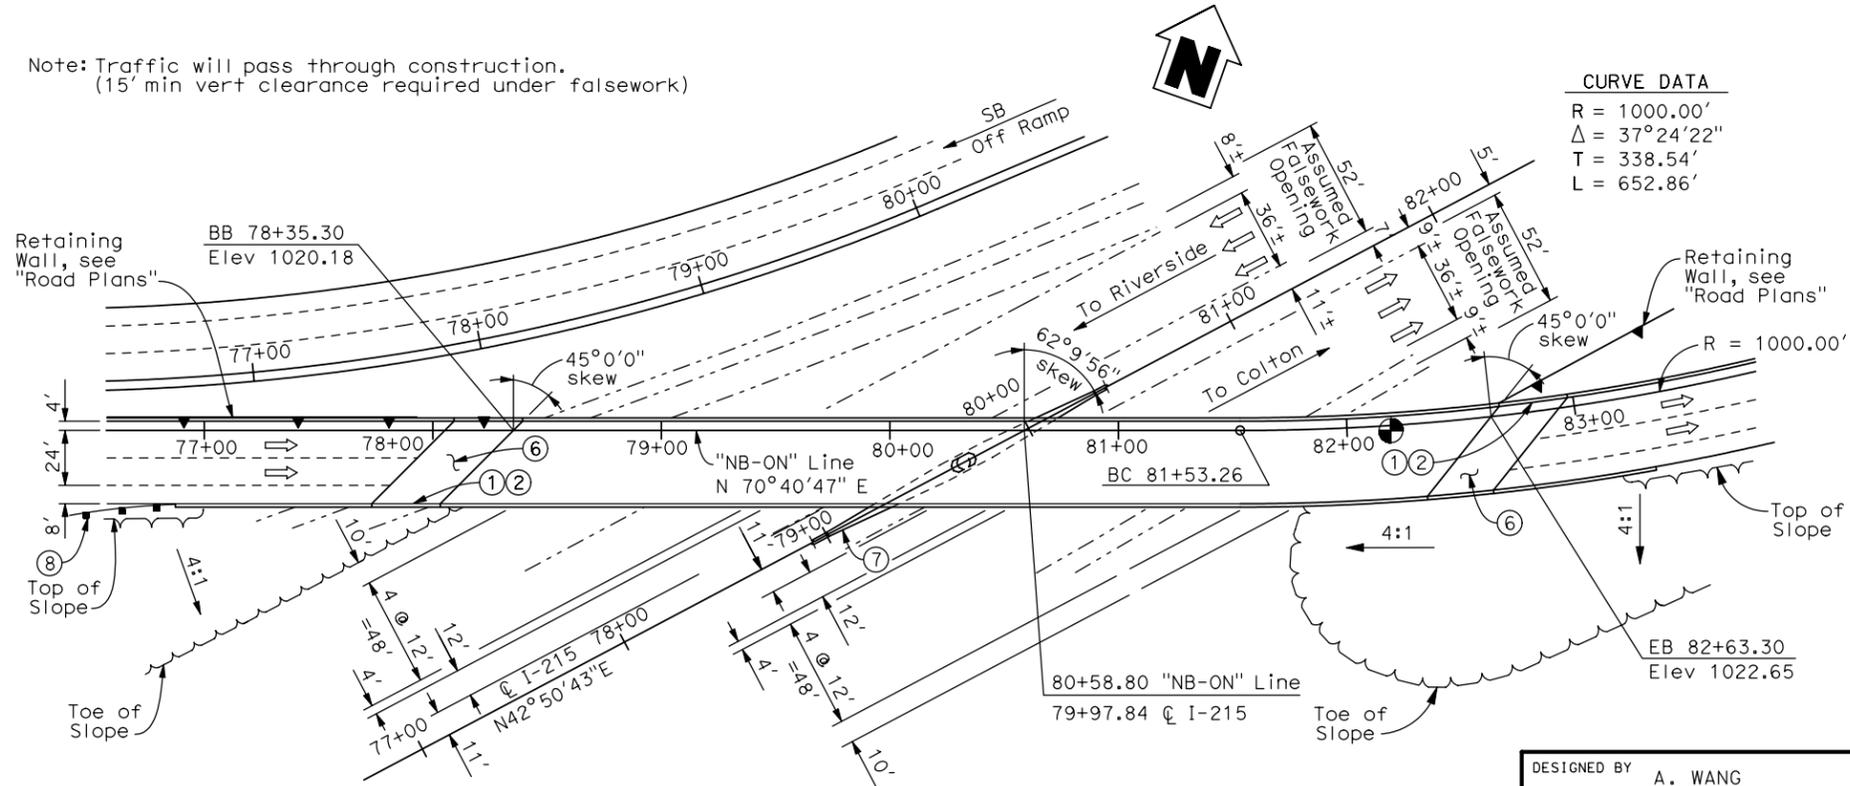

CURVE DATA

R = 1000.00'
Δ = 37°24'22"
T = 338.54'
L = 652.86'

NOTES:

- ① Paint "Bridge No. xx-xxxx" & year completed
- ② Paint "Barton Road NB On-Ramp OC"
- ③ Concrete Barrier, Type 736
- ④ Chain Link Railing, Type 7
- ⑤ Future Utility Opening
- ⑥ Structure Approach, Type N(30S)
- ⑦ Concrete Barrier, Type 60E, see "Road Plans"
- ⑧ Metal Beam Guard Railing

Date of estimate	= 5/9/08
Str Depth	= 8'-3"
Length	= 428'-0"
Width	= 39'-0"
Area	= 16,692 sq ft
Avg Cost per Sq Ft Including 10% Mobilization & 25% Contingency	= \$230
Total Cost	= \$3,839,000

LEGEND

- Point of minimum vertical clearance
- ⇒ Direction of Traffic

DESIGNED BY	A. WANG	DATE	5/9/08
DRAWN BY	S. DESALEGN	DATE	5/9/08
CHECKED BY		DATE	
APPROVED		DATE	

PLANNING STUDY	
BRIDGE NO. TBD	CU
SCALE: AS NOTED	EA

X	DESIGN OVERSIGHT
X	SIGN OFF DATE

PLAN
1" = 40'

APPENDIX D

RESPONSE TO CALTRANS REVIEW COMMENTS



1220 Research Drive, Suite B
Redlands, CA
92374

p | 909.793.2691
f | 909.792.1704

kleinfelder.com

March 4, 2009
Project No. 94305

Mr. William Nascimento, PE, SE
Lim & Nascimento Engineering Corporation
20 Empire Drive
Lake Forest, California 92630

**Subject: Response to Caltrans Review Comments (September 23, 2008)
Preliminary Geotechnical/Structures Design Report (July 21, 2008)
Interstate 215/Barton Road Interchange Improvements Project
City of Grand Terrace, San Bernardino County, California
08-SBD- 215-PM 0.8/1.8
Caltrans EA No. 0J070K**

Dear Mr. Nascimento:

Kleinfelder has prepared this letter in response to comments provided by the California Department of Transportation (Caltrans), Program/Project Management (MS 1229), pertaining to their review of our report entitled *Preliminary Geotechnical/Structures Design Report, Interstate 215/ Barton Road Interchange Improvements Project, City of Grand Terrace, San Bernardino County, California*, dated July 21, 2008. Caltrans has requested responses and resolutions on six comments (Comments 1 through 6). The Caltrans review comments and our responses to these comments are presented below:

Comment No. 1. *Section 2.1.4 "Culverts" on Page 5 and Section 7.8 "Corrosion Study" on Pages 19 and 20: For any existing culverts that will remain in place or that will be extended, be sure to have those culverts inspected and repair or replace those culverts if necessary. It is recommended adding a statement to the PGSDR and to the Preliminary Materials Report (PMR) addressing the possible replacement or repair of existing culverts, as part of these reports Culvert/ Corrosivity Study recommendations.*

Response to Comment No. 1. We have added a statement regarding the possible replacement or repair of existing culverts in Section 7.8, Corrosion Study, of our report. Please see our revised report for changes.

Comment No. 2. *Section 7.2 “Excavations” and Section 7.3 “Fill Slopes” on page 17: It is concurred with the statements in these reports regarding the Caltrans standards of 4:1 (H:V) steepness for the embankment fill slopes, but do likewise for any cut slopes. If permanent cut slopes will become part of this project, it is recommended a maximum steepness of 4:1 (H:V) for any such cut slopes too. Add a statement to these reports addressing the recommended steepness of any future permanent cut slopes.*

Response to Comment No. 2. We concur with Caltrans on the comment. The recommend maximum steepness for future permanent cut slopes is provided in Section 7.3 of our report. Please see our revised report for changes.

Comment No. 3. *Section 7.8 “Corrosion Study” on Pages 19 and 20: These sections appear reasonable to us for preliminary purposes. Be sure that the design-level of the Geotechnical Design Report (GDR) and Materials Report (MR) will evaluate other options for culverts and other pipes. Besides Reinforced Concrete Pipe (RCP), Corrugated Steel Pipe (CSP), and Corrugated Aluminized Steel Pipe (CASP), also evaluate if Corrugated Aluminum Pipe (CAP) or plastic pipes will be adequate or not. Consider potential abrasion as well as corrosivity for evaluating the different options for pipe and drainage structure materials.*

Response to Comment No. 3. The options for culverts and other pipes will be evaluated for the design-level geotechnical and materials reports when corrosivity test data become available. The potential for abrasion and corrosion will be considered in evaluating the different options for pipe and drainage structure materials for the design-level geotechnical and materials reports.

Comment No. 4. *General: No section was found in the PGSDR addressing climatic conditions.*

Response to Comment No. 4. We have included a separate section on climatic conditions in our revised preliminary geotechnical/structural design report. Please see Section 4.3, Climate, of our revised report.

Comment No. 5. *Section 2.1.1: The abutments of Barton Road Overcrossing (OC) (#54-0528) had been retrofitted with 30-inch Cast-in-Drilled-Hole (CIDH) in 1995. Please add the above information in the section of the existing facilities.*

Response to Comment No. 5. We have added the above-mentioned sentence in our revised report. Please see Section 2.1.1 of our revised report for changes.



Comment No. 6. *It seems that the subject preliminary report is for Barton Road OC and some information for the Newport Avenue OC. It is Caltrans policy that preliminary/final foundation report should be prepared separately for each structure.*

Response to Comment No. 6. We agree with Caltrans on the comment. Newport Avenue OC is not a part of this project. Therefore, the information regarding Newport Avenue OC has been deleted from our revised report. Since Newport Avenue OC is located close to the Barton Road OC, we have used the Log of Test Boring (LOTB) data of both bridges to evaluate the subsurface soil conditions and estimate the groundwater depth at the subject site.

CLOSURE

The information contained in this letter/report is subject to the conditions and limitations contained within the preliminary foundation report. We appreciate the opportunity to be of service on this project. If you have any questions, comments or require additional information, please do not hesitate to contact our office at your convenience.

Respectfully submitted,
KLEINFELDER WEST, INC.

Carlos V. Amante, PE, GE
Geotechnical Group Manager

Richard F. Escandon, PG, CEG
Principal Geologist

CVA:lg

DEPARTMENT OF TRANSPORTATION
PROGRAM/PROJECT MANAGEMENT (MS 1229)
464 WEST 4TH STREET, 6TH FLOOR
SAN BERNARDINO, CA 92401-1400
PHONE (909) 388-7165
FAX (909) 383-6899
TTY (909) 383-6300



*Flex your power!
Be energy efficient!*

September 29, 2008

Mr. Gilbert Betancourt
Project Manager
SANBAG
1170 West Third Street
San Bernardino, CA 92410-1715

08-SBd-215-PM 0.80/1.80
In Grand Terrace at Barton Road I/C
Reconstruct Interchange
08-224-0J0700

Dear Mr. Betancourt:

Preliminary Geotechnical/Structural Design Report Review

We have reviewed the Preliminary Geotechnical/Structural Design Report (PGSDR) date stamped July 25, 2008 for the Interstate 215 at Barton Road Interchange in the City of Grand Terrace, County of San Bernardino. We will continue processing this review upon receipt of three (3) copies of the revised PGSDR. The resubmittal shall include responses and resolutions to all of the following comments.


1. Section 2.1.4 "Culverts" on Page 5, and Section 7.8 "Corrosion Study" on Pages 19 and 20: For any existing culverts that will remain in place or that will be extended, be sure to have those culverts inspected and repair or replace those culverts if necessary. It is recommended adding a statement to the PGSDR and to the Preliminary Materials Report (PMR) addressing the possible replacement or repair of existing culverts, as part of these reports Culvert/Corrosivity Study recommendations.
2. Section 7.2 "Excavations" and Section 7.3 "Fill Slopes" on Page 17: It is concurred with the statements in these reports regarding the Caltrans standards of 4:1 (H:V) steepness for the embankment fill slopes, but do likewise for any cut slopes. If permanent cut slopes will become part of this project, it is recommended a maximum steepness of 4:1 (H:V) for any such cut slopes too. Add a statement to these reports addressing the recommended steepness of any future permanent cut slopes.
3. Section 7.8 "Corrosion Study" on Pages 19 and 20: These sections appear reasonable to us for preliminary purposes. Be sure that the design-level of the Geotechnical Design Report (GDR) and Materials Report (MR) will evaluate other options for culverts and other pipes. Besides Reinforced Concrete Pipe (RCP), Corrugated Steel Pipe (CSP), and Corrugated Aluminized Steel Pipe (CASP), also evaluate if Corrugated Aluminum Pipe (CAP) or plastic pipes will be adequate or not. Consider potential abrasion as well as corrosivity for evaluating the different options for pipe and drainage structure materials.

Mr. Gilbert Betancourt
September 29, 2008
Page 2

4. General: No section was found in the PGSDR addressing climatic conditions.
5. Section 2.1.1: The abutments of Barton Road Overcrossing (OC) (#54-0528) had been retrofitted with 30-inch Cast-in-Drilled-Hole (CIDH) in 1995. Please add the above information in the section of the existing facilities.
6. It seems that the subject preliminary report is for Barton Road OC and some information for the Newport Avenue OC. It is Caltrans' policy that preliminary/final foundation report should be prepared separately for each structure.

If you have any questions regarding these comments, please call me at (909) 388-7165.

Sincerely,

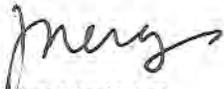

JOE MERAZ
Project Manager
Program/Project Management

c: William Nascimento, LAN Engineering



June 17, 2011
Project No. 94305

Mr. Greg Hefter, PE
AECOM
999 Town & Country Road
Orange, California 92868

**Subject: Revised Addendum to Structure Preliminary Geotechnical Report
(4th Revision, dated November 4, 2009)
Interstate 215/Barton Road Interchange Improvements
City of Grand Terrace, San Bernardino County, California
08-SBd- 215-PM 0.58/1.95
Caltrans Contract No. 0800000282 (EA 0J0700)**

Dear Mr. Hefter:

Kleinfelder previously submitted a Structure Preliminary Geotechnical Report (4th Revision), dated November 4, 2009 for the subject project. Based on our discussions with representatives of AECOM, we understand this report was approved by Caltrans. We also understand a new alternative (Alternative 7) has recently been added to the project. This addendum to our report has been prepared to address the new alternative. This addendum has been revised to include our responses to Caltrans review comments on our previous version of addendum report dated May 13, 2011. A separate addendum to our Preliminary Materials Report will be prepared based on revised Traffic Indices (TI's) for the project.

PROPOSED IMPROVEMENTS AND PRELIMINARY GEOTECHNICAL RECOMMENDATIONS

Three of the current build alternatives (Alternatives 3, 5 and 6) are described in our Structure Preliminary Geotechnical Report (SPGR) dated November 4, 2009. The recently added Alternative 7 is described below.

Alternative 7 (Combined Type L-1/L-7 Interchange)

Proposed improvements for Alternative 7 include the reconfiguration of northbound ramps to Type L-1 (spread diamond) and southbound ramps to Type L-7 (partial cloverleaf). A preliminary layout plan for Alternative 7 is included as an attachment to this addendum. Southbound and northbound lanes of the ramps will consist of one lane at I-215 and widen to three lanes at Barton Road. The existing two-lane Barton Road Overcrossing will be replaced with a new six-lane structure. Commerce Way will be realigned to connect to Barton Road east of Michigan Street.

Based on the attached preliminary layout plan, seven new retaining walls (RW1 through RW7) are proposed for the Alternative 7 alignment. The locations of the retaining walls are shown on the attached plan. We understand the proposed walls would be Caltrans Type 1 walls. If right-of-way restrictions preclude the use of Type 1 walls, retaining walls RW-2 and RW-3 may be changed to Caltrans Type 5 walls. Based on the preliminary layout plan, the height of the proposed retaining walls will range from approximately 4 to 24 feet. Caltrans Standard Type 1 and Type 5 walls are considered feasible from a geotechnical standpoint. For preliminary cost estimating purposes, retaining walls with a height of 14 feet or less may be assumed to be supported on shallow spread

footings. Retaining walls with a height greater than 14 feet may need to be supported on deep foundations, such as driven piles. The feasibility of these foundation types for the walls should be further evaluated during a later design phase of the project after the completion of exploratory borings and laboratory testing. Lateral earth pressures acting against the retaining walls can be estimated using the values presented in the Caltrans Standard Plan sheets for retaining walls.

We understand the bridge configuration and bridge details for replacement of the Barton Road Overcrossing (Bridge No. 54-528) for Alternative 7 are the same as for Alternative 6. The Planning Study drawing for the proposed Barton Road Overcrossing (Replace) for Alternative 6 is included as an attachment to this addendum. Preliminary seismic recommendations, approach embankment slope recommendations, and foundation recommendations provided in our SPGR, dated November 4, 2009, are applicable for the proposed bridge replacement for Alternative 7.

Site-specific soil borings and laboratory testing should be performed to develop design level recommendations during a later design phase of the project. Soil borings should be performed at the proposed bridge and retaining wall locations. At least one boring should be performed at each support location for the bridge.

CLOSURE

The information presented in this Addendum is subject to the provisions and requirements outlined in the Limitations section of Kleinfelder's November 4, 2009 Structure Preliminary Geotechnical Report for this project. We appreciate the opportunity to be of service on this project. If you have any questions or require additional information, please do not hesitate to contact the undersigned at your convenience.


Respectfully submitted,
KLEINFELDER WEST, INC.


Madan Chirumalla, PE
Staff Engineer




Scott G. Lawson, PE, GE
Senior Engineer

Reviewed by:

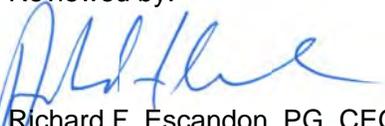
Richard F. Escandon, PG, CEG
Project Manager/Principal Geologist




MC:lg


Attachments: Attachment 1 – Preliminary Layout of Alternative 7 and Retaining Wall Profiles
Attachment 2 – Planning Study, Barton Road OC (Replace), Alternative 6
(Same as Alternative 7)
Attachment 3 – Responses to Caltrans Review Comments

ATTACHMENT 1


RETAINING WALL PROFILES

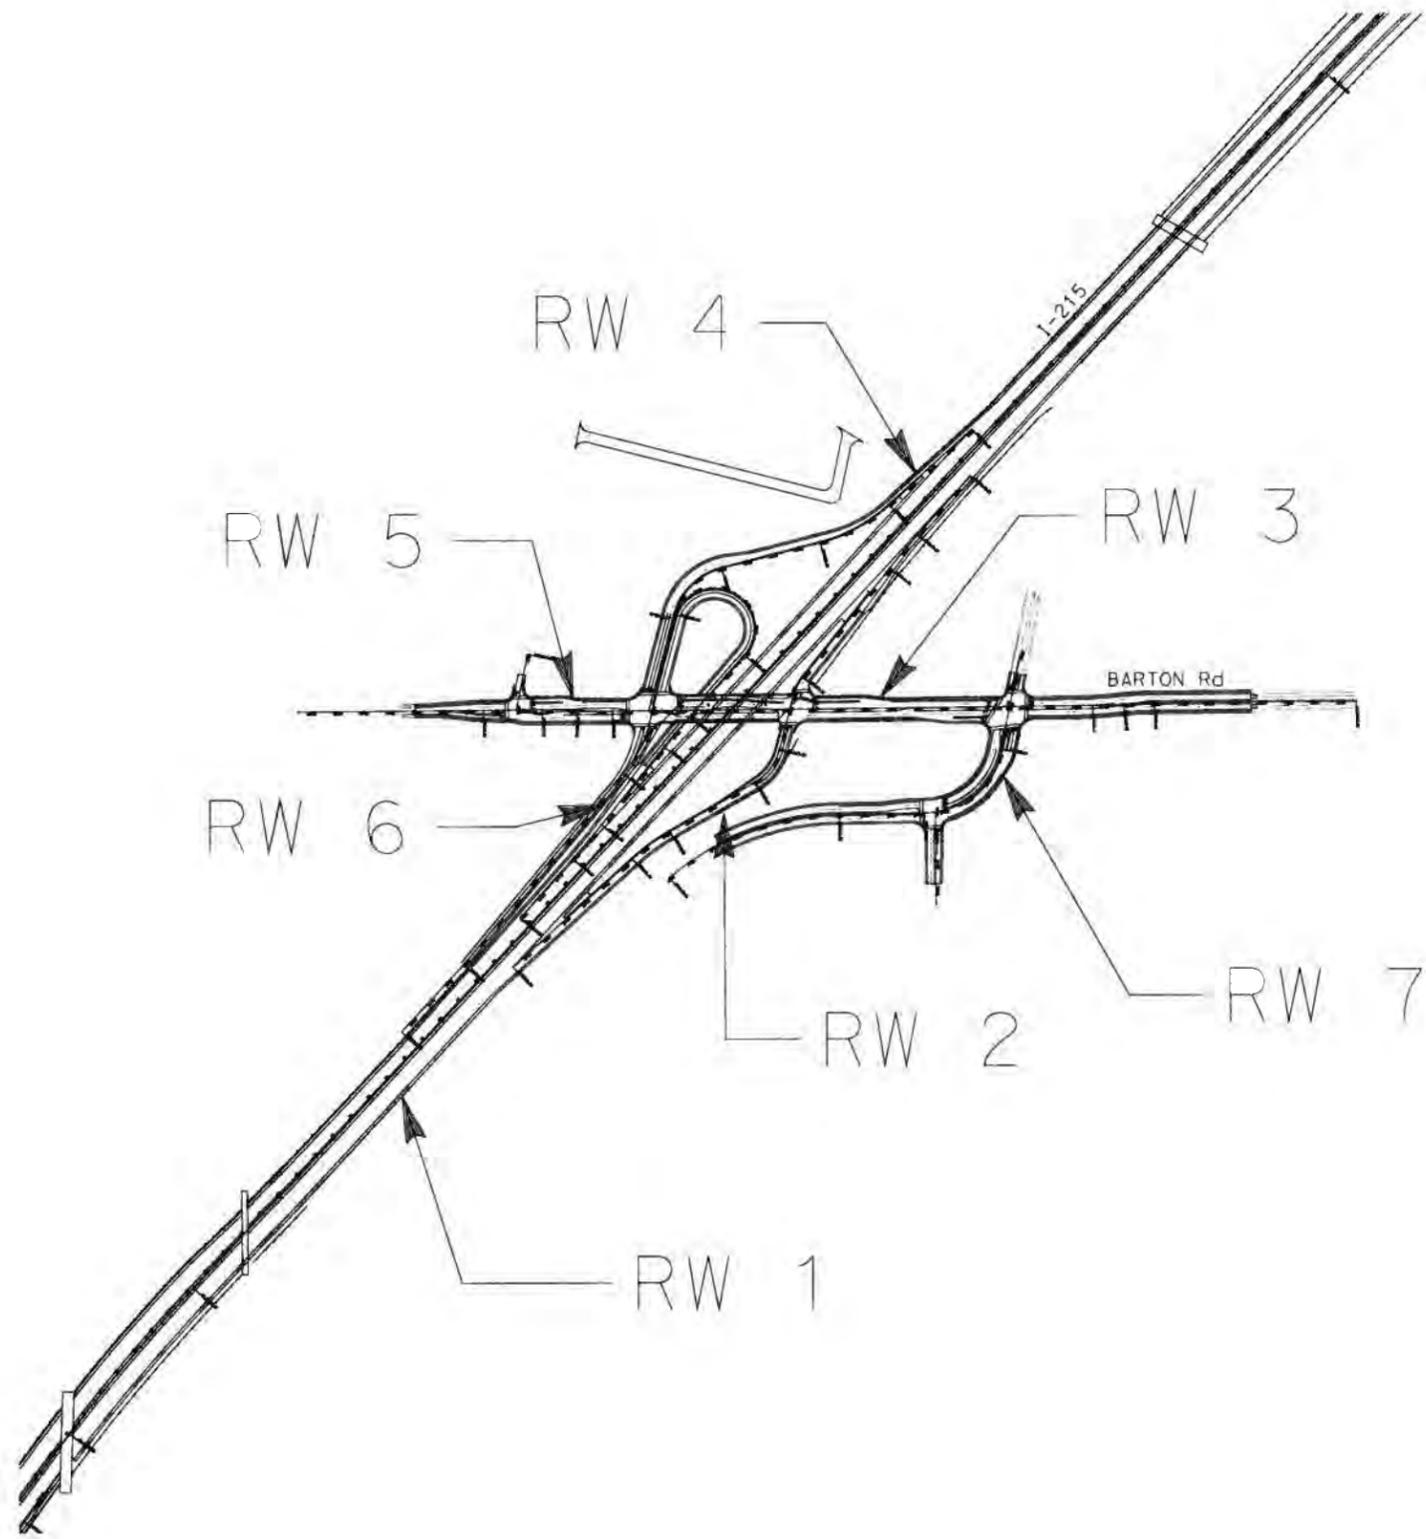


RW 1

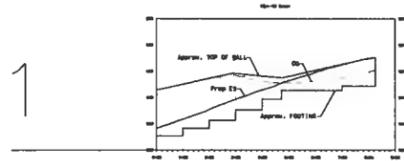


RW 2

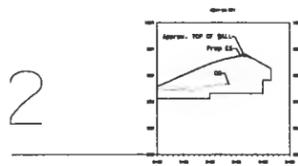


RW 3

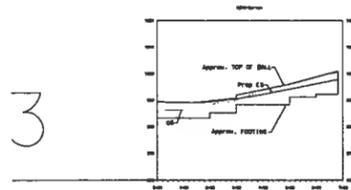


RW 4

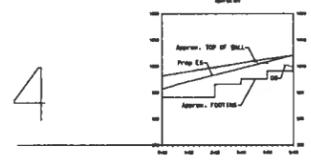


RW 5

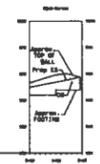

RW 6

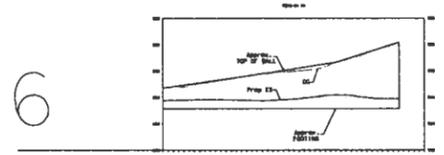

RW 7

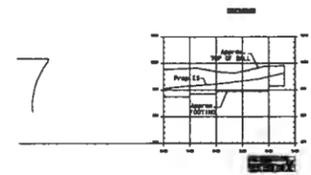


ATTACHMENT 2



DIST.	COUNTY	ROUTE	POST MILES TOTAL PROJECT
08	SBd	215	

LIM & NASCIMENTO ENGINEERING
1887 BUSINESS CENTER DRIVE, SUITE 6
SAN BERNARDINO, CA 92408

ALTERNATIVE 6

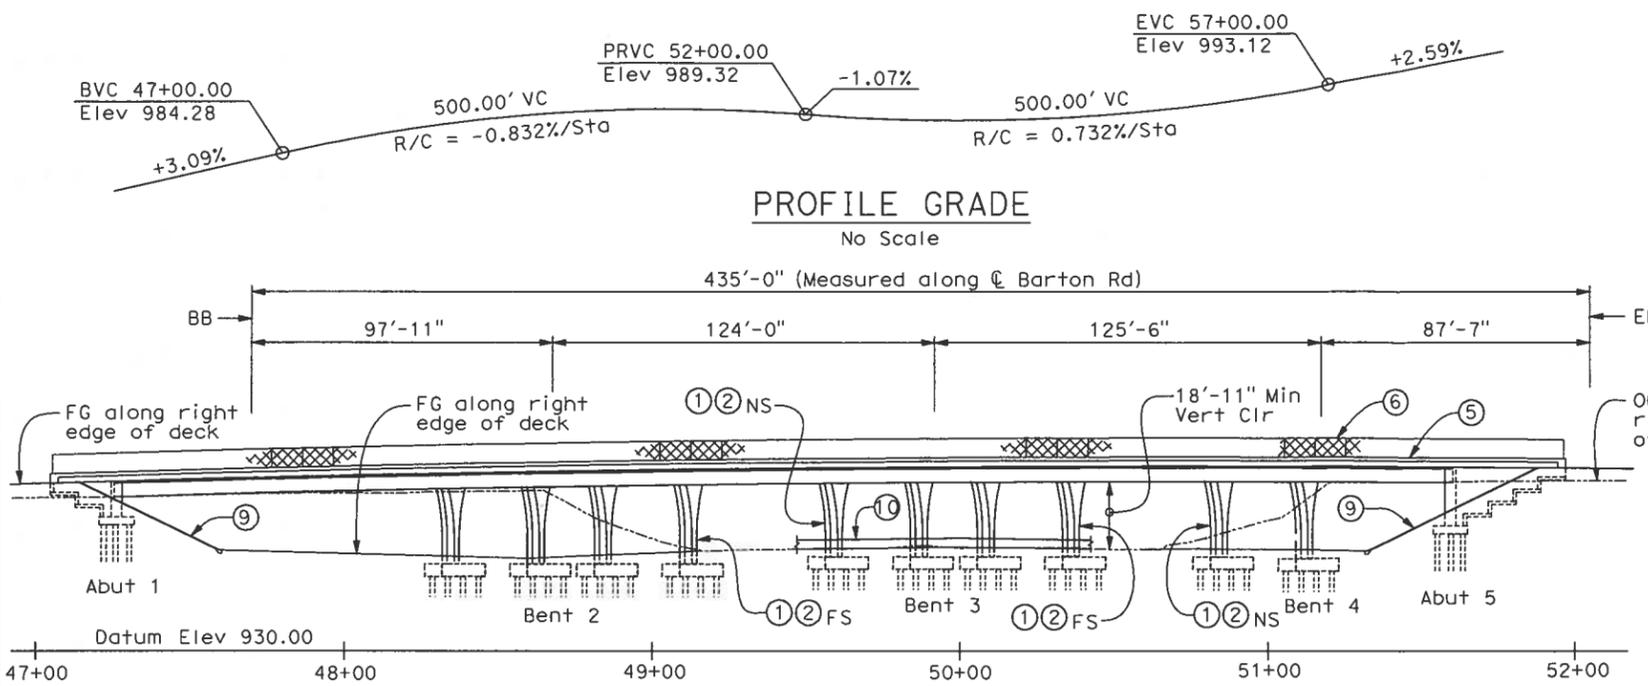

- LEGEND**
- Point of minimum vertical clearance
 - ← Direction of Traffic
 - Indicates Existing Structure
 - ▨ Bridge Removal (Stage 1)
 - ▩ Bridge Removal (Stage 2)

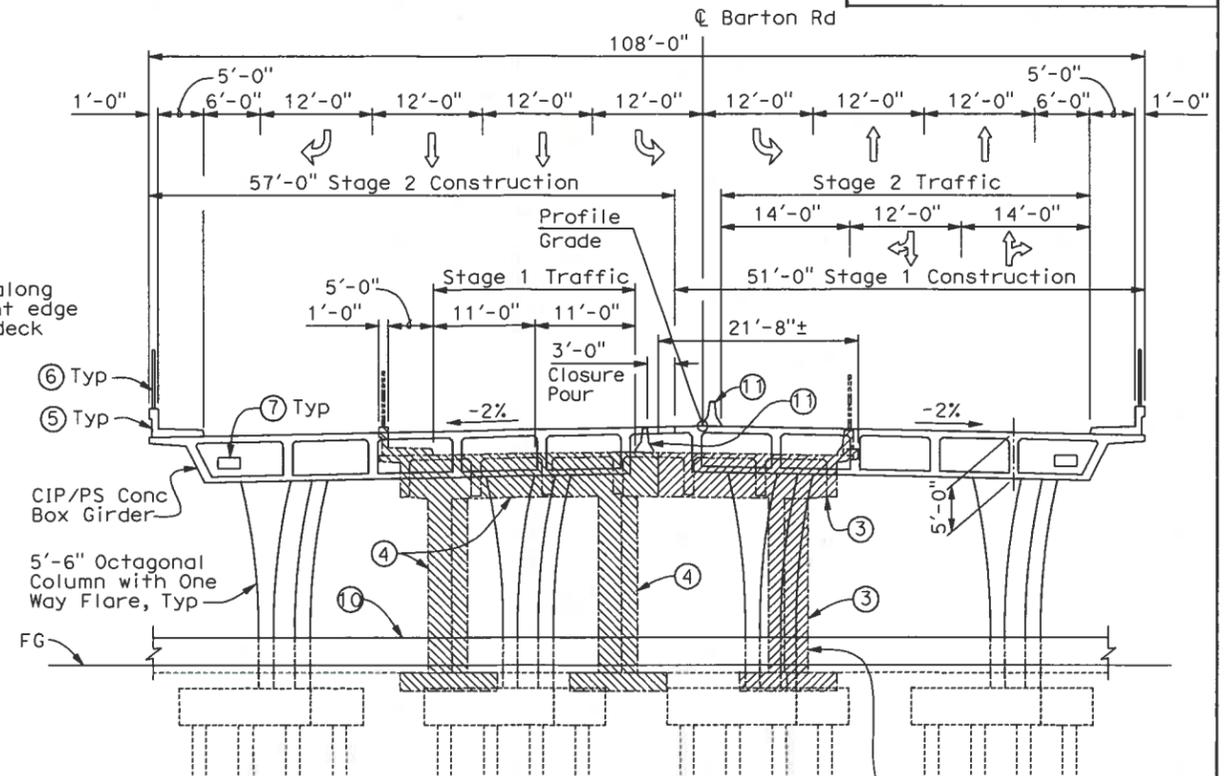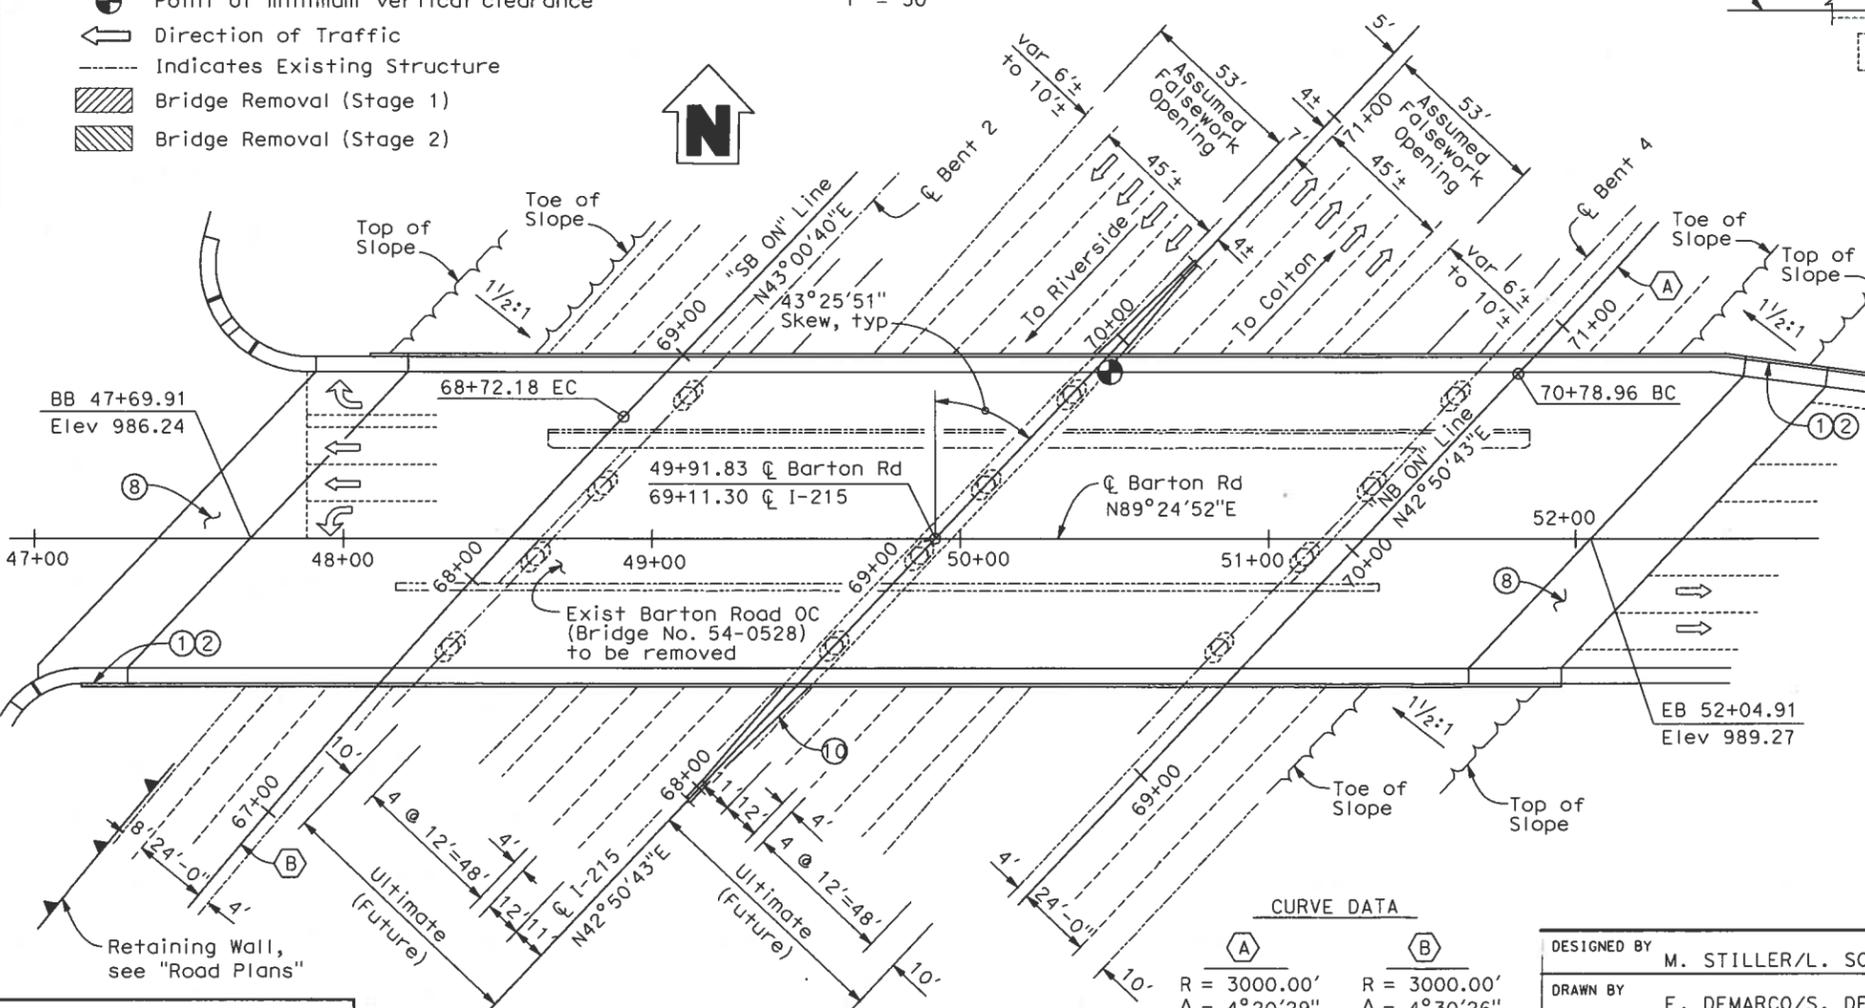

- NOTES:**
- ① Paint "Bridge No. 54-0528" & year completed
 - ② Paint "Barton Road Overcrossing"
 - ③ Bridge Removal (Portion) Stage 1 construction
 - ④ Bridge Removal (Stage 2 construction)
 - ⑤ Concrete Barrier, Type 26
 - ⑥ Chain Link Railing, Type 7
 - ⑦ Future Utility Opening
 - ⑧ Structure Approach, Type N(30S)
 - ⑨ Slope Paving
 - ⑩ Concrete Barrier, Type 60E, see "Road Plans"
 - ⑪ Temporary Railing, Type K (Anchored)

Date of estimate = 7/7/09
 Str Depth = 5'-0"
 Length = 435'-0"
 Width = 108'-0"
 Area = 46,980 sq ft

Avg Cost per Sq Ft Including 10% Mobilization & 25% Contingency = \$231 / sq ft
 Total Cost = \$11,096,000

VEHICULAR TRAFFIC

1. New alignment. No traffic at the site.
2. Traffic will be detoured away from the site.
3. Traffic will be carried on the structure. Stage construction will/will not be required.
4. Traffic will pass under the structure on I-215 (Name of St. or Hwy.)

A. No falsework allowed over traffic.
 B. Falsework opening(s) required:

	Temporary Vertical Clearance	Width of Traffic Opening
N Bnd.	15'	45'
S Bnd.	15'	45'
Two-way		

C. Temporary traffic lane reduction needed for roofing excavation.

PEDESTRIAN TRAFFIC
 Falsework opening(s) required on n/a (Name of St.)
 Location Height Width

RAILROAD TRAFFIC
 Falsework opening(s) required over n/a (Name of RR)
 Vertical Clearance Horizontal Clear Width

DESIGNED BY	M. STILLER/L. SOTO	DATE	7/7/09
DRAWN BY	F. DEMARCO/S. DESALEGN	DATE	7/7/09
CHECKED BY	M. CHAR	DATE	7/7/09
APPROVED		DATE	

PLANNING STUDY	
BARTON ROAD OC (REPLACE)	
BRIDGE NO. TBD	CU
SCALE: AS NOTED	EA

ATTACHMENT 3



Project Name: **I-215/Barton Road Interchange Improvements**
08-SBd- 215-PM 0.58/1.95, Caltrans Contract No. 0800000282 (EA 0J0700)
Responses by: **Madan Chirumalla, PE and Scott G. Lawson, PE, GE**

This document contains the response to Caltrans review comments dated June 8, 2011.

RESPONSE TO COMMENTS ON ADDENDUM TO STRUCTURE PRELIMINARY GEOTECHNICAL REPORT

Comment No.	Page No.	Comments	Responses
1	Page 1	Revise the project limit to the most recent one. Also add project number 0800000282 to the project description.	Our addendum to report has been revised accordingly.
2	General	If the retaining walls need to be supported on deep foundations, cast-in-drilled-hole (CIDH) piles cannot be used for support. Caltrans does not allow the use of CIDH piles for batter piles.	Comment acknowledged. Reference to cast-in-drilled-hole (CIDH) piles has been removed.



**STRUCTURE PRELIMINARY GEOTECHNICAL REPORT
RIVERSIDE CANAL BRIDGE
INTERSTATE 215/BARTON ROAD
INTERCHANGE IMPROVEMENTS
CITY OF GRAND TERRACE
SAN BERNARDINO COUNTY, CALIFORNIA
08-SBD- 215-PM 0.58/1.66
CALTRANS EA NO. 08-0J0700**

June 5, 2012

**Copyright 2012 Kleinfelder
All Rights Reserved**

**ONLY THE CLIENT OR ITS DESIGNATED REPRESENTATIVES MAY USE THIS DOCUMENT AND ONLY FOR THE SPECIFIC
PROJECT FOR WHICH THIS REPORT WAS PREPARED.**



June 5, 2012
Project No. 94305

Mr. Greg Hefter, PE
AECOM
999 Town & Country Road
Orange, California 92868

**Subject: Structure Preliminary Geotechnical Report
Riverside Canal Bridge
Interstate 215/Barton Road Interchange Improvements
City of Grand Terrace, San Bernardino County, California
08-SBd- 215-PM 0.58/1.66
Caltrans EA No. 08-0J0700**

Dear Mr. Hefter:

Kleinfelder West, Inc. (Kleinfelder) is pleased to present this Structure Preliminary Geotechnical Report for the new Riverside Canal Bridge as part of the Interstate 215/Barton Road Interchange Improvements Project, located in the City of Grand Terrace, San Bernardino County, California.


The purpose of our study was to evaluate the geologic and geotechnical characteristics of the project area, based on our review of available information, and to provide preliminary recommendations for project design. This report presents preliminary design and constructability recommendations based upon a review of available literature and as-built plans. Separate design-level Structure Foundation Report (SFR) and Geotechnical Design Report (GDR) should be prepared in order to provide more specific geotechnical recommendations for final design of the project.

We appreciate the opportunity to provide geotechnical services to AECOM and trust the information in this report meets the current project needs. If you have any questions, please contact the undersigned at your convenience.

Respectfully submitted,
KLEINFELDER WEST, INC.



Eric W. Noel, PE, GE
Senior Geotechnical Engineer

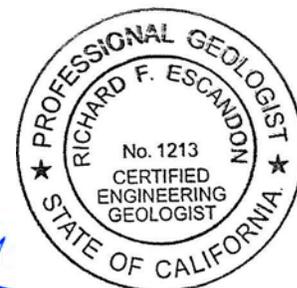

Richard F. Escandon, PG, CEG
Principal Geologist

TABLE OF CONTENTS

<u>Section</u>	<u>Page</u>
1.0 INTRODUCTION	1
1.1 PURPOSE	1
1.2 SCOPE OF SERVICES.....	1
2.0 EXISTING FACILITIES AND PROPOSED IMPROVEMENTS	3
2.1 EXISTING FACILITIES.....	3
2.1.1 Barton Road Overcrossing (Caltrans Bridge No. 54-528)	3
2.1.2 City of Riverside Irrigation Canal	4
2.2 PROPOSED IMPROVEMENTS.....	4
3.0 PERTINENT REPORTS AND INVESTIGATIONS	6
4.0 REGIONAL GEOLOGY AND SEISMICITY, AND CLIMATE.....	8
4.1 REGIONAL GEOLOGY	8
4.2 REGIONAL FAULTING AND SEISMICITY	8
4.3 CLIMATE.....	9
5.0 GEOTECHNICAL CONDITIONS	10
5.1 GEOLOGIC MAPPING	10
5.2 SOIL SURVEY MAPPING	10
5.3 SUBSURFACE SOIL CONDITIONS.....	10
5.3 TOPOGRAPHY AND DRAINAGE	11
5.4 GROUNDWATER.....	11
6.0 GEOLOGIC HAZARDS.....	12
6.1 SEISMIC SHAKING.....	12
6.2 GROUND SURFACE RUPTURE.....	12
6.3 LIQUEFACTION POTENTIAL.....	13
6.4 COLLAPSIBLE SOILS	13
7.0 GEOTECHNICAL ANALYSIS AND DESIGN	15
7.1 CALTRANS SEISMIC DESIGN PARAMETERS	15
7.1.1 Design Response Spectrum	16
7.2 EXCAVATIONS.....	16
7.3 FILL AND CUT SLOPES	17
7.4 FOUNDATIONS FOR NEW BRIDGE STRUCTURE.....	17
7.5 LATERAL EARTH PRESSURES	18
7.5.1 Backfill Placement	18
7.6 MINOR STRUCTURES.....	18
7.7 CORROSION STUDY.....	18
7.8 SCOUR.....	19

TABLE OF CONTENTS

<u>Section</u>	<u>Page</u>
8.0 LIMITATIONS.....	20
9.0 REFERENCES.....	22

TABLES

Table 1	Bottom of Foundation Elevations, Barton Road Overcrossing
Table 2	Summary of Seismic Design Parameters

PLATES

Plate 1	Site Vicinity Map
Plate 2	Regional Geologic Map
Plates 3a,3b	Preliminary Design Caltrans ARS Curves

APPENDICES

Appendix A	As-Built Plans of Nearby Structures
Appendix B	Planning Study Drawings

1.0 INTRODUCTION

1.1 PURPOSE

This report presents the results of our preliminary geotechnical design study for the proposed Riverside Canal Bridge as part of the Interstate 215 (I-215)/Barton Road Interchange project, located in the City of Grand Terrace, San Bernardino County, California. The study area is shown on Plate 1, *Site Vicinity Map*. The purpose of this study is to provide preliminary geological and geotechnical engineering information for use by the design engineer for preliminary planning, design and economic evaluations of the proposed new Riverside Canal Bridge.

The purpose of the proposed I-215/Barton Road Interchange Improvement project is to improve the operation of the existing interchange and local circulation, enhance safety, alleviate existing level of service deficiencies, and accommodate projected future traffic volumes within the project vicinity. The proposed project includes replacement of the Barton Road Overcrossing bridge, widening of Barton Road, realignment of West Grand Terrace Road and Commerce Way, reconfiguration and construction of new I-215 on-ramps and off-ramps as necessary to connect to Barton Road, as well as to improve turn storage capacity. Included in the project is a new bridge over the existing historic City of Riverside Irrigation Canal that crosses the proposed northbound off ramp at De Berry Street.

Our understanding of the project is based on our discussions with AECOM and our review of the documents listed in Section 3.0 of this report.

1.2 SCOPE OF SERVICES

Our scope of services performed for this study consisted of a review of pertinent geotechnical and geologic literature, review of Caltrans records relating to existing nearby bridge structures, a site reconnaissance, and limited engineering analysis based on the available data. We did not perform any subsurface investigation, sampling or laboratory testing. Available reports and as-built plans were reviewed for our preliminary evaluation of site soil conditions. References used for our study are listed at

the end of this report. The following items are addressed in this report:

- Regional and site geology.
- Geologic hazards including faulting and seismicity.
- Preliminary seismic design parameters.
- Preliminary site preparation and fill slope recommendations.
- Preliminary bridge foundation alternatives.

2.0 EXISTING FACILITIES AND PROPOSED IMPROVEMENTS

2.1 EXISTING FACILITIES

The I-215/Barton Road Interchange includes the I-215 freeway, Barton Road Overcrossing (Bridge No. 54-528) over I-215, Barton Road, Grand Terrace Road and Commerce Way, and the culturally historic City of Riverside Irrigation Canal. The project site area is shown on Plate 1, *Site Vicinity Map*.

The existing I-215/Barton Road interchange is a diamond interchange, approximately 400 feet wide between the northbound and southbound ramp intersections. The on-ramps and off-ramps are one-lane wide at the freeway entrance and exit and widen to two lanes at Barton Road. Newport Avenue and Canal Street are two-lane roads in the project area.

2.1.1 Barton Road Overcrossing (Caltrans Bridge No. 54-528)

Barton Road Overcrossing is an eastbound/westbound bridge with two traffic lanes and one center-turn lane. The existing bridge was constructed in 1958 and is approximately 257 feet long and 52 feet wide. The minimum vertical clearance between the bridge and the I-215 freeway is approximately 15 feet.

The bridge is constructed with cast-in-place, prestressed concrete girders supported on two abutments (Abutments 1 and 5) and three intermediate bents (Bents 2 through 4). The abutments and bents are founded on spread footings. Abutment spread footings shown on the as-built drawings are 6 feet wide and 2 feet thick and spread footings for the bents are 7.5 feet wide by 7.5 feet long and 2 feet thick. The design bearing pressures are not provided in the reviewed plans. Approximate bottom of foundation elevations are presented in Table 1, below.

**Table 1
Bottom of Foundation Elevations, Barton Road Overcrossing**

Location	Foundation Type	Bottom of Footing Elevation (feet)*
Abutment 1 (West)	Spread Footing	972
Bents 2 through 4	Spread Footing	958
Abutment 5 (East)	Spread Footing	974
*Note: Elevations were obtained directly from the as-built plans. No correction has been made based on changes in elevation datum.		

Existing cut slopes forming the eastern and western embankments for the Barton Road Overcrossing have heights of up to 25 feet with an overall slope gradient of 2:1 (Horizontal:Vertical, H:V). The abutments of Barton Road Overcrossing had been retrofitted with 30-inch cast-in-drilled-hole (CIDH) piles in 1995.

2.1.2 City of Riverside Irrigation Canal

The City of Riverside Irrigation Canal is a culturally historic canal that extends from Grand Terrace south into the City of Riverside. The canal in the project area is an open trapezoidal concrete-lined canal approximately 10 feet wide by approximately 6 feet deep with approximate 1:1 (H:V) concrete-lined side slopes. The open channel runs sub parallel along the east side of I-215 and enters into a closed conduit at its junction with De Berry Street.

2.2 PROPOSED IMPROVEMENTS

The proposed project consists of replacing the existing Barton Road Overcrossing, widening of Barton Road, reconfiguration of I-215 freeway Barton Road on- and off-ramps as necessary to connect to Barton Road, as well as to improve turn storage capacity, and realigning of Grand Terrace Road and Commerce Way.

The Project Development Team (PDT) is currently evaluating a no-build and three build alternatives for the proposed project: Alternative 1, No-build; Alternative 3, Type L-7 Cloverleaf Interchange; Alternative 6, Combined Type L-7/L-6 Interchange; and, Alternative 7, Combined L-1/L-7. Alternative 2, Type L-2 Spread Diamond Interchange, Alternative 4C, Combined Type L-2/L-8 Spread Diamond Interchange, and Alternative 5 have been dropped by the PDT. The three build design alternatives (Alternatives 3, 5 and 6) are illustrated in Appendix B and described as follows:

- Alternative 3 (Type L-7 Cloverleaf Interchange): Proposed improvements for Alternative 3 include the construction of new southbound on- and off- ramps in the northwest quadrant and northbound on- and off ramps in the southeast quadrant. All the proposed on- and off-ramps are one lane wide at the freeway and widened to three lanes at Barton Road. The existing two-lane Barton Road Overcrossing will be replaced with a new six-lane structure. Grand Terrace Road and Commerce Way will be realigned.

- Alternative 6 (Combined Type L-7/L-6 Interchange): Proposed improvements for Alternative 6 include the construction of new southbound off- and on-ramps in the northwest quadrant and northbound off- and on-ramps in the southeast quadrant. The southbound and northbound off-ramps will consist of one lane at I-215 and will be widened to three lanes at Barton Road and Commerce Way, respectively. The existing Commerce Way will be realigned to the east and will remain as a five-lane arterial same as existing. The existing two-lane Barton Road Overcrossing will be replaced with a new seven-lane structure.

- Alternative 7 (Combined Type L-1/L-7 Interchange): Proposed improvements for Alternative 7 include the reconfiguration of northbound ramps to Type L-1 (spread diamond) and southbound ramps to Type L-7 (partial cloverleaf). A preliminary layout plan for Alternative 7 is included as an attachment to this addendum. Southbound and northbound lanes of the ramps will consist of one lane at I-215 and widen to three lanes at Barton Road. The existing two-lane Barton Road Overcrossing will be replaced with a new six-lane structure. Commerce Way will be realigned to connect to Barton Road east of Michigan Street.

The Planning Study Drawings for the Riverside Canal are shown in Appendix B. The Riverside Canal Bridge will be a single span bridge proposed to be supported on driven piles or drilled piers at both abutments. The new Riverside Canal bridge will have a total length of approximately 150 feet measured along the centerline of the proposed bridge.

3.0 PERTINENT REPORTS AND INVESTIGATIONS

The following documents were reviewed for this study:

- *Newport Avenue Overcrossing* (as-built plans), prepared by the Department of Public Works, Division of Highways, dated August 29, 1958.
- *Planning Study Drawings, Newport Avenue OC (Replace)*, prepared by LAN Engineering, dated July 7, 2009.
- *Exhibit Barton Interchange, Alternatives 3, 4C, 5 and 6*, prepared by LAN Engineering, undated, scale 1"= 100'.
- *Barton Road Overcrossing* (as-built plans), prepared by the Department of Public Works, Division of Highways, dated August 29, 1958.
- *Grand Terrace Underpass (as-built plans)*, prepared by the Department of Public Works, Division of Highways, dated August 1957
- *Project Study Report (PDS) to Request Programming For Capital Support (Project Approval and Environmental Document Phase) in the 2008 STIP, Interstate 215 at Barton Road, between Iowa Avenue Interchange and Washington Avenue Interchange*, prepared by Yong H. Kim (dated March 2, 2007) and approved by Michael A. Perovich, District Director (dated April 3, 2007), Caltrans District 8, San Bernardino, CA.
- *Advanced Planning Studies Memo, Section 1, APS Design Memo, I-215/Barton Road Interchange Project*, prepared by LAN Engineering.

Most of the geologic data compiled and reviewed for this study were obtained from the Geologic Map of the Riverside East/South ½ of the San Bernardino South Quadrangles, map scale 1:24,000 (Dibblee, 2003). Other maps and publications we reviewed addressing regional geology include the *Geologic Map of the San Bernardino and Santa Ana 30' x 60' Quadrangles, California*, map scale 1 :100,000 (Morton, D.M., and Miller, F.K., 2006), *Geologic Map of California, San Bernardino Sheet*, compiled by T.H. Rogers (1967), map scale 1:250,000, and the *Geologic Map of the San Bernardino Quadrangle, California*, compiled by E.J. Bortugno and T.E. Spittler (1986), map scale

1:250,000. We also reviewed the *Generalized Geologic Map of Southwest San Bernardino County, California (map scale 1:48,000)* compiled by Morton (1974 in Fife et al., 1976). Reference details for these reports and maps are presented in the reference section of this report (see Section 9.0).

Maps, reports, and other studies reviewed addressing faulting and seismicity included *Fault Rupture Hazard Zones in California* (Bryant, W.A., and Hart, E.W., 2007), *Fault Activity Map of California and Adjacent Areas, California* (Jennings, C.W., 1994); and *Map showing Quaternary faults and 1978-84 Seismicity of the Los Angeles Region, California* (Ziony, J.I., and Jones, L., 1989).

Groundwater information from wells within the study area was researched based on records available through the Cooperative Well Measuring Program (CWMP) covering the Upper Santa Ana River, San Jacinto, and Upper Santa Margarita Watersheds. The CWMP is compiled by the Western Municipal Water District (WMWD, 2009). Other groundwater records reviewed included groundwater contour maps and records prepared for Southwestern San Bernardino County (Fife and others, 1976).

Additional references used are listed in Section 9.0 of this report.

4.0 REGIONAL GEOLOGY AND SEISMICITY, AND CLIMATE

4.1 REGIONAL GEOLOGY

The project site is located within California's Peninsular Ranges Geomorphic Province. The Province is characterized by a complex series of northwest-southeast oriented mountain ranges separated by similarly trending faults which extends 200 kilometers (125 miles) from the Transverse Ranges and the Los Angeles Basin south to the Mexican border and beyond. Total width of the Peninsular Ranges Province varies from 48 to 160 kilometers (30 to 100 miles) and includes the offshore area, and is bounded on the east by the Colorado Desert and the south by the Gulf of California. The Peninsular Ranges contain extensive Cretaceous plutonic rocks intruded into older metamorphic rocks and deep alluvial-filled valleys.

The site is situated within the southeastern edge of the upper Santa Ana River Valley in the City of Grand Terrace, California. This area is a broad alluvial-filled basin bounded on the north by the San Gabriel Mountains, the south by the Jurupa and La Sierra Hills, the west and southwest by the Puente and Chino Hills, and on the east by the San Jacinto fault. The Santa Ana River has incised into granitic bedrock of the Peninsular Ranges batholith in area of the City of Riverside. Older fan deposits cap the granitic bedrock on the flanks of the Santa Ana River flood plain and are generally approximately 60 to 100 feet higher in elevation than the active river surface elevation.

Regional geologic maps for the area indicate the site is underlain by Pleistocene-age older alluvial fan deposits (Morton, 1978; Dibblee, 2003; Morton and Miller, 2006). The alluvial fan deposits are derived from the surrounding mountains. Thickness of alluvium and depth to bedrock beneath the site are estimated to be greater than 100 feet. However, granitic bedrock is exposed in outcrop on the I-215 freeway cut slope several hundred feet north of the existing Newport Road Overcrossing and also southwest of the site, indicating that bedrock may be shallower beneath the site. Subsurface investigations have not performed to confirm the depth to bedrock.

4.2 REGIONAL FAULTING AND SEISMICITY

No known active faults have been identified on the subject site, thus the potential for future surface fault rupture at the site is considered to be low. However, the project site

is located in the highly seismic southern California region within the influence of several fault systems that are considered to be active or potentially active.

An active fault is a fault that has experienced seismic activity during historic time (since roughly 1800) or exhibits evidence of surface displacement during Holocene time (Bryant and Hart, 2007). The definition of “potentially active” varies. A generally accepted definition of “potentially active” is a fault showing evidence of displacement that is older than 11,000 years (Holocene age) and younger than 1.7 million years (Pleistocene age). However, “potentially active” is no longer used as criteria for zoning by the CGS. The terms “sufficiently active” and “well-defined” are now used by the CGS as criteria for zoning faults under the Alquist-Priolo Earthquake Fault Act. The definition “inactive” generally implies that a fault has not been active since the beginning of the Pleistocene Epoch (older than 1.7 million years old).

4.3 CLIMATE

The climate in the region of the site is generally characterized by dry, moderate to warm summers and moist, cool winters. On average, the warmest month is July, with temperatures ranging from 61 to 94 degrees Fahrenheit. The coolest month is December, with temperatures ranging from 41 to 68 degrees Fahrenheit. The highest recorded temperature was 113 degrees Fahrenheit in 1960 and the lowest recorded temperature was 22 degrees Fahrenheit in 1990. The maximum average precipitation is 2.5 inches, which typically occurs in January; and the minimum average precipitation is less than 0.1 inch, which typically occurs in July. On average, the precipitation in Grand Terrace is less than 1 inch, between the months of April and October. Water usually freezes and thaws when the air temperature is below and above 39.2 degrees Fahrenheit. Therefore, the subject project site is not a freeze-thaw area.

5.0 GEOTECHNICAL CONDITIONS

5.1 GEOLOGIC MAPPING

A field reconnaissance was performed for this study. Detailed geologic mapping was not performed. The purpose of the reconnaissance was to observe and document soils and geotechnical conditions in the project area, visually evaluate the performance of existing embankment slopes, and verify regional geologic conditions based on mapping by others.

The reconnaissance used the U.S.G.S. San Bernardino South Quadrangle, 7½ Minute series Topographic map, Map Scale 1:24,000 for reference. Regional geologic maps reviewed for this study included the Riverside East and south ½ San Bernardino South Map (Dibblee, 2003), *Geologic Map of San Bernardino and Santa Ana 30' X 60' Quadrangles, California* (Morton and Miller, 2006), and the *Generalized Geologic Map of Southwestern San Bernardino County, California* (Fife, 1976).

5.2 SOIL SURVEY MAPPING

According to the United States Department of Agriculture (USDA) Soil Conservation Service, the on-site surficial soils within the project limits are comprised of Hanford coarse sandy loam (2 to 9 percent slopes; soil symbol: HaC). This soil has medium runoff and has a moderate susceptibility to sheet and rill erosion by water if the soil is unprotected (USDA, 2007).

5.3 SUBSURFACE SOIL CONDITIONS

Based on a review of Log of Test Boring (LOTB) data for the Barton Road Interchange and the Grand Terrace Underpass, subsurface materials in the vicinity of the subject site consist of alternating layers of medium dense to very dense, fine to coarse sand and gravel to a depth of approximately 35 to 50 feet below the existing grade which corresponds to an elevation of 946 feet above Mean Sea Level (MSL) to the north of the site and elevation 902 feet MSL south of the site, respectively. The depth to bedrock is unknown based on LOTB data reviewed, but could be on the order of 100 feet based on the review of geologic maps and nearby rock outcrops. However, bedrock could occur at shallower depths. Subsurface exploration should confirm the depth to bedrock.

5.3 TOPOGRAPHY AND DRAINAGE

The ground surface elevation in the project area is approximately 945 feet above MSL. Surface drainage flows primarily by surficial sheet flow over the existing contour of the land. Proposed roadway improvements should be designed to provide positive surface drainage to prevent ponding and/or saturation of the soils in the vicinity of foundations or pavements.

5.4 GROUNDWATER

The project study area is located within the Middle Santa Ana Hydrologic area of the greater Santa Ana River Groundwater Basin. The main water-bearing deposits in the area are the Holocene- and Pleistocene-age alluvium underlying the site.

Based on the LOTB data for Barton Road Overcrossing dated 1958, groundwater was not encountered in any borings to a depth of approximately 35 feet below ground surface (elevation of 946 feet above MSL). The LOTB data for Grand Terrance Undercrossing dated 1957 indicated that groundwater was not encountered in any borings to a depth of approximately 50 feet below ground surface (elevation of 902 feet above MSL). Current groundwater conditions should be confirmed during the design phase of the project. Changes in groundwater conditions could impact the design and construction of proposed deep foundation systems.

Fluctuations of the groundwater level, localized zones of perched water, and soil moisture content should be anticipated during and following the rainy season. Irrigation of landscaped areas on or immediately adjacent to the site can also cause a fluctuation of local groundwater levels.

6.0 GEOLOGIC HAZARDS

6.1 SEISMIC SHAKING

The project site is located in the highly seismic southern California region within the influence of several fault systems that are considered to be active or sufficiently active and well defined fault. These active and sufficiently active and well defined faults are capable of producing potentially damaging seismic shaking at the site. It is anticipated that the project site will periodically experience ground acceleration as the result of moderate to large magnitude earthquakes.

The active faults in the vicinity of the project alignment are the San Bernardino section of the San Jacinto fault zone and San Bernardino Valley section of the San Jacinto fault zone. Numerous other faults may also represent significant hazards, such as the San Andreas fault. However, the San Bernardino section of the San Jacinto fault is considered to have the greatest impact due to its proximity to the site and anticipated peak ground accelerations.

In addition to the known faults, recent research indicates that “blind faults” (faults that apparently have not broken the surface and display little or no surface expression) may underlie the Los Angeles Basin and adjacent areas to the west. Faults of this type are thought to have been responsible for the Whittier Narrows earthquake of 1987 and the Northridge earthquake of 1994. With the current understanding of the regional tectonic setting, it is believed that blind faulting is not present under the site vicinity.

6.2 GROUND SURFACE RUPTURE

Faults classified as either active or potentially active by the State have not been identified on-site. The site is not located within a designated Alquist-Priolo Earthquake Fault Zone (Bryant and Hart, 2007), where a site-specific fault investigation is required.

Ground surface rupture is usually confined to the narrow surface trace of an active fault. Since no known active fault traces project toward or cross the site, the potential for ground surface rupture is considered low.

6.3 LIQUEFACTION POTENTIAL

Soil liquefaction is a phenomenon in which saturated, cohesionless soils lose their strength due to the build-up of excess pore water pressure during cyclic loading such as that induced by earthquakes. The primary factors affecting the liquefaction potential of a soil deposit are: 1) intensity and duration of earthquake shaking, 2) soil type and relative density, 3) overburden pressures, and 4) depth to groundwater. Soils most susceptible to liquefaction are clean, loose, uniformly graded, fine-grained sands, and non-plastic silts that are saturated. Silty sands, under certain site conditions, may also be susceptible to liquefaction.

An updated liquefaction evaluation was not performed for this study due to lack of site-specific subsurface data. However, preliminary liquefaction evaluations were performed for the I215/Barton Road project and it is our opinion that the previous evaluations are applicable for this portion of the project. Due to the dense nature of soils beneath the existing grade, our analysis indicates the site has low potential for liquefaction. A more detailed assessment should be performed during the design phase of the project to confirm or modify the preliminary conclusions provided herein.

A procedure for estimating seismically induced settlement during earthquakes was developed by Tokimatsu and Seed (1987). Based on these procedures and data from other portions of the project, we previously estimated that the site has a potential for seismically induced settlement during the design earthquake.

The preliminary liquefaction and seismic settlement compaction findings described herein should be re-evaluated during final design. A site-specific geotechnical investigation should be completed during project design to further evaluate groundwater conditions, alluvial soil characteristics, and the potential for liquefaction and seismic compaction.

6.4 COLLAPSIBLE SOILS

A collapsible soil is generally defined as a soil that will undergo a sudden decrease in volume when its internal structural support is lost. Soils found to be most susceptible to collapse include loess (fine-grained, wind-deposited soil) deposits, valley alluvium deposited within a semi-arid to arid climate, and residual soil deposits. The degree of

collapse for a soil sample is defined by the collapse potential value, which is expressed as a percent collapse of the total sample.

The project site is located in a geologic area prone to collapsible soil conditions. The collapse potential of subsurface soils at the site should be evaluated as part of a design-level geotechnical investigation.

7.0 GEOTECHNICAL ANALYSIS AND DESIGN

7.1 CALTRANS SEISMIC DESIGN PARAMETERS

The project site is located in a seismically active region. Seismic design parameters were developed in accordance with the Caltrans 2010 Seismic Design Criteria, Appendix B (Caltrans, 2009a, 2009b, 2010). Based on mapping by the California Geologic Survey (Bryant and Hart, 2007) and on the Caltrans ARS Online website (Caltrans 2009a), the San Jacinto fault zone (San Bernardino Section) is located approximately 3.2 km northeast of the site. According to the Caltrans (2009b) fault database, the San Jacinto fault zone (Fault ID No. 229) is a RLSS fault dipping 90 degrees with an assigned Maximum Magnitude (M_{Max}) of 7.5. The characteristics of this fault are summarized in the following Table 2.

Table 2
Site Characteristics and Governing Deterministic Fault Parameters

Site Coordinates	Latitude = 34.0301 degrees, Longitude = -117.3287 degrees
Shear Wave Velocity, $V_{s(30)}$¹	270 m/s
Depth to $V_s=1.0$ km/s, $Z_{1.0}$	327 m
Depth to $V_s=2.5$ km/s, $Z_{2.5}$	2 km
Fault Name	San Jacinto fault zone (San Bernardino section), Fault ID 229
Maximum Magnitude (M_{Max})	7.5
Fault Type	Right Lateral Strike Slip (RLSS)
Fault Dip	90 degrees
Dip Direction	Vertical
Bottom of Rupture Plane	16 km
Top of Rupture Plane (Z_{tor})	0 km
R_{RUP}²	3.2 km
R_{JB}³	3.2 km
R_X⁴	3.2 km
F_{norm} (1 for normal, 0 for others)	0
F_{rev} (1 for reverse, 0 for others)	0
Peak Ground Acceleration (PGA)	0.61
Notes:	
¹ $V_{s(30)}$ estimate based the median value for Soil Profile Type D, 270 m/s.	
² R_{RUP} = Closest distance from the site to the fault rupture plane.	
³ R_{JB} = Joyner-Boore distance; the shortest horizontal distance to the surface projection of the rupture area.	
⁴ R_X = Horizontal distance from the site to the fault trace or surface projection of the top of the rupture plane.	

Because of the lack of available subsurface data for the site, a refined estimate of the shear wave velocity in the upper 30 meters (V_{s30}) could not be made. Based on the available LOTB data, we used a median value of V_{s30} of 886 ft/s (270 m/s) for Soil Profile Type D (180 to 360 m/s). The site is not located within a California deep soil basin region as defined by Caltrans (2009a and c), and $Z_{1.0}=327$ m and $Z_{2.5}=2$ km were adopted from the ARS Online output, so that the basin amplification factors were 1.0 for all periods.

7.1.1 Design Response Spectrum

The deterministic response spectrum was calculated using the Caltrans Deterministic Spreadsheet (version dated 7/28/09) and checked using ARS Online as required by Caltrans (2009b). The probabilistic response spectrum was developed using the 2008 United States Geological Survey (USGS) Interactive Deaggregation (Beta) website (USGS, 2009) with $V_{s(30)} = 270$ m/s with the Caltrans Probabilistic Spreadsheet (version dated 8/4/09), and compared with results from ARS Online as required by Caltrans (2009b). The near-fault amplification factors were applied as necessary to both the deterministic and probabilistic spectra.

The upper envelope of the deterministic and probabilistic spectral values dictates the design response spectrum. However, the probabilistic response spectrum was found to govern for all spectral periods. The recommended acceleration and displacement design response spectra are presented graphically on Plate 3a and numerically on Plate 3b.

7.2 EXCAVATIONS

Detailed project grading plans were not available at the time this report was prepared. We anticipate that temporary excavations will be required during construction of foundations, abutments, wingwalls, retaining walls, drainage improvements and underground utilities.

Bedrock-type material is not anticipated during site development, based on the data reviewed. Conventional earth moving equipment is expected to be capable of performing the excavations required. However, groundwater and/or bedrock may be

encountered at the site if deep foundations are used for the bridge or retaining structures. Subsurface conditions including depth to bedrock and groundwater should be confirmed during the design phase of the project.

7.3 FILL AND CUT SLOPES

Based on the Planning Study drawing presented in Appendix B, fill slopes are not proposed for the new structure. Future fill slopes, if proposed in Caltrans right-of-way, should have a gradient of 4:1 (H:V) in accordance with the latest edition of Caltrans Highway Design Manual (HDM). Detailed slope stability analyses should be performed following availability of site improvement plans and a site-specific geotechnical investigation.

7.4 FOUNDATIONS FOR NEW BRIDGE STRUCTURE

Based on our discussions with the project structural engineer, pile foundations are proposed to support the proposed bridge structure. Deep foundations may consist of cast-in-drilled-hole piles (CIDH piles) or driven piles. CIDH piles will not be feasible if batter piles are needed. Driven piles consist of steel H-piles. Driven concrete piles, cast-in-steel-shell (CISS) or steel pipe piles are not recommended due to anticipated hard driving conditions in the very dense soils. Site-specific issues including noise, vibration, ground heave, headroom, constructability, and drivability must be considered when selecting driven piles. Drivability should be evaluated to verify that driven piles can penetrate to the required tip elevations. Driven steel HP piles may be feasible to install with the use of pile driving tips. However, if corrosive conditions are present, additional treatment of the piles or sacrificial steel thickness may be required. Pile drivability should be evaluated during the final design phase after exploratory borings and laboratory testing have been completed.

CIDH or H-piles are considered most suitable from a geotechnical standpoint. Evaluations for nearby proposed structures (Kleinfelder, 2010) were used to estimate preliminary foundation capacities for the Riverside Canal bridge. For estimating purposes, the abutments may be supported on 35 to 40-foot long, 24-inch diameter CIDH piles for design load of 70 tons (140 kips) per pile or 40 to 45-foot long 30-inch diameter CIDH piles for design load of 100 tons (200 kips). We anticipate that

HP 14x89 steel pile driven to approximately 40 to 50 feet or refusal, whichever occurs first, will achieve standard nominal capacities.

The designer should select the most suitable pile type based on the geotechnical data and discussion provided herein, their own technical evaluations, cost and constructability considerations, and the latest Caltrans requirements.

Recommendations for pile type, axial and lateral pile capacity, and minimum tip elevations, etc. can be developed as part of a design-level structure foundation report for the site.

7.5 LATERAL EARTH PRESSURES

Lateral earth pressures acting against earth retaining systems can be estimated using the values presented in the Caltrans Standard Plan sheets for retaining walls (Caltrans, 2010). The lateral earth pressures provided are for walls backfilled with materials that meet Caltrans standards for abutment and retaining wall backfill. Proper drainage should be designed behind the walls to allow for drained conditions in the backfill soils and to prevent excessive hydrostatic pressure above the water table.

7.5.1 Backfill Placement

All backfill should be placed and compacted in accordance with the latest edition of the Caltrans Standard Specifications (Caltrans, 2010). Light equipment should be used during backfill compaction to reduce the potential for possible overstressing of the wall.

7.6 MINOR STRUCTURES

Specific details regarding minor structures for the project, such as sound walls and overhead signs, were not yet developed at the time this report was prepared.

7.7 CORROSION STUDY

Section 4.1 of the "Corrosion Guidelines" prepared by the Corrosion Technology Branch, Caltrans Office of Engineering and Testing Services (September 2003) defines a corrosive area as an area where the soil and/or water contains more than 500 ppm of chlorides, more than 2,000 ppm of sulfates, or has a pH of less than 5.5. In general, a

minimum resistivity for soil and/or water less than 1,000 ohm-cm indicates the presence of high quantities of soluble salts and a higher propensity for corrosion.

Since no subsurface investigation or laboratory testing was performed during this phase of the project, site-specific corrosion conditions cannot yet be evaluated. A corrosion evaluation based on laboratory testing of field soil samples should be performed during a design-level geotechnical investigation of the site.

7.8 SCOUR

The proposed bridge will span the Riverside Canal which is a concrete-lined, Trapezoidal channel, which transitions to a buried culvert. Therefore, scour potential is not considered a design issue.

8.0 LIMITATIONS

The conclusions and recommendations presented in this report are for the preliminary design of the proposed Riverside Canal Bridge for the Interstate 215/Barton Road Interchange improvements in the City of Grand Terrace, California, as described in the text of this report. The findings, conclusions and recommendations were prepared in a manner consistent with the standards of care and skill ordinarily exercised by members of this profession completing PA/ED studies practicing under similar conditions in the geographic vicinity and at the time the services were performed. No warranty, express or implied, is made. This report was based on the proposed project information provided to Kleinfelder. If any change (i.e., structure type, location, etc.) is implemented which materially alters the project, additional geotechnical services may be required, which could include revisions to the geotechnical recommendations presented herein. This report is presented with the understanding that a design-level Structure Foundation Report (SFR) and a separate Geotechnical Design Report (GDR) will be prepared for the subject project in the future.

Other standards or documents referenced in any given standard cited in this report, or otherwise relied upon by the authors of this report, are only mentioned in the given standard; they are not incorporated into it or “included by reference,” as that latter term is used relative to contracts or other matters of law.

This report may be used only by the project designers and Caltrans and only for the purposes stated, within a reasonable time from its issuance, but in no event later than one year from the date of the report. Land use, site conditions (both on site and off site) or other factors may change over time, and additional work may be required with the passage of time. Any party other than the client who wishes to use this report shall notify Kleinfelder of such intended use. Based on the intended use of the report, Kleinfelder may require that additional work be performed and that an updated report be issued. Non-compliance with any of these requirements by the client or anyone else will release Kleinfelder from any liability resulting from the use of this report by any unauthorized party, and client agrees to defend, indemnify, and hold harmless Kleinfelder from any claim or liability associated with such unauthorized use or non-compliance.

Environmental site assessment for the presence or absence of hazardous/toxic materials in the soil, surface water, groundwater or atmosphere, or the presence of wetlands was not included in the scope of our services for this report.


9.0 REFERENCES

- American Society for Testing and Materials (ASTM), Annual Book of ASTM Standards.
- Applied Technology Council (ATC), Improved Seismic Design Criteria for California Bridges, ATC-32. 1996.
- Bortugno, E. J., and Spittler, T. E., 1986, Geologic Map of the San Bernardino Quadrangle, California Division of Mines and Geology (CDMG), Map No. 3A, Scale 1:250,000.
- Bryant, W.A. and Hart, E.W., 2007, Fault-rupture hazard zones in California, Alquist-Priolo Earthquake Fault Zoning Act with Index to Earthquake Fault Zones Maps: California Geological Survey, Special Publication 42, 42p.
- California Geological Survey (CGS), 2002, Seismic Shaking Hazards in California, Based on the USGS/CGS Probabilistic Seismic Hazards Assessment (PSHA) Model, dated 2002 (revised April 2003).
- California Department of Transportation (Caltrans), Bridge Design Aids Manual, 1989.
- Caltrans, Bridge Design Specifications, 2000.
- Caltrans, 2009a, Caltrans ARS Online, Version 1.0.4, accessed May 2012 at:
http://dap3.dot.ca.gov/shake_stable/index.php
- Caltrans, Geotechnical Services Manual, Version 1.0, August 2009.
- Caltrans, Website http://dap3.dot.ca.gov/shake_stable/technical.php, 2009.
- Caltrans, Foundation Report Preparation for Bridge Foundations, December 2009.
- Caltrans, Seismic Design Criteria Version 1.6, November 17, 2010.
- Caltrans, Standard Specifications, 2010.
- Caltrans, Standard Plans, 2010.
- Carson, S.E. and Matti, J.C., 1985, Contour Map Showing Minimum Depth to Ground Water, Upper Santa Ana River Valley, California, 1973-1979, United States Geological Survey, Miscellaneous Field Studies Map, MF-1802, scale 1:48,000.

- Dibblee, T.W. Jr., 2003, Geologic Map of the Riverside East/South ½ San Bernardino South Quadrangles, San Bernardino and Riverside Counties, California, Dibblee Geology Map Center, #DF-109, Scale 1:24,000.
- Federal Emergency Management Agency, (FEMA), 2008, FIRM, Flood Insurance Rate Map, San Bernardino County, California and Incorporated Areas, Panel 8687 of 9400, Map No. 06071C8687H, Map Revised, August 28, 2008.
- Fife, D.L., Rodgers, D.A., Chase, G.W., Chapman, R.H., Sprotte, E.C., 1976, Geologic Hazards in Southwestern San Bernardino County, California, California Division of Mines and Geology, Special Report 113.
- Jennings, C.W., 1994, Fault Activity Map of California and Adjacent Areas with Locations and Ages of Recent Volcanic Eruptions. California Division of Mines and Geology, Map No. 6.
- Kleinfelder, 2010, Revised Preliminary Foundation Report, Grand Terrace Underpass Bridge Replacement (Bridge No. 54-519), Interstate 215 Bi-County HOV Gap Closure Project, Grand Terrace, California, 08-SBD-215-PM 0.05/5.7, Caltrans EA No. 0M9400, prepared by Kleinfelder, Inc., dated October 7, 2009, revised March 1, 2010, project number 105378.
- Morton, D.M. and Miller, F.K., 2006, Geologic Map of the San Bernardino and Santa Ana 30' x 60' Quadrangles, California, USGS Open File 2006-1217, Version 1.0, scale 1:100,000.
- Morton, D.M., 1978, Geologic Map of the San Bernardino South Quadrangle, San Bernardino and Riverside Counties, California, USGS Open File Report OFR-78-20, Scale 1:24,000.
- Morton, D. M., 1974, Generalized Geologic Map of Southwestern San Bernardino County California, scale 1:24000, in Fife et al. CDMG Special Report 113, 1976.
- Merriam, M., and Shantz, T., 2007, 2007 Caltrans Deterministic PGA Map, Fault Identification Numbers (FID) shown, September 2007.
- Petersen, M.D., Cramer, C.H., Bryant, W.A., Reichle, M.S. and Topozada, T.R. Interim Table of Fault Parameters used by the California Division of Mines and Geology to Compile the Probabilistic Seismic Hazard Maps of California (1996).

- Petersen, M.D. et al., 1996, Probabilistic Seismic Hazard Assessment for the State of California, California Division of Mines and Geology, Open File Report 96-08.
- Petersen, M.D. and Wesnousky, S.G, 1994, Fault Slip Rates and Earthquake Histories for Active Faults in Southern California, *Bulletin of the Seismological Society of America*, Vol. 84, No. 5, pp. 1608 - 1649.
- Real, C.R., Topozada, T.R., and Park, D.L., 1978, Earthquake Catalog of California, January 1, 1900 to December 31, 1974. First Edition. CDMG, Special Publication 52.
- Rogers, T. H., 1967, Geologic Map of California, San Bernardino Sheet, California, California Division of Mines and Geology, Map Scale 1:250,000.
- Tokimatsu, K. and Seed, H.B., 1987, Evaluation of Settlements in Sands Due to Earthquake Shaking, *Journal of Soil Mechanics and Foundation Engineering*, ASCE, Vol. 113, No. 8.
- Topozada, T. R., Parke, D. L., and Higgins, C. T., 1978, Seismicity of California, 1900-1931, CDMG, Special Report 135.
- United States Department of Agriculture (USDA), 2008, San Bernardino County Southwestern Part, California, (CA677) web soil survey, National Cooperative Soil Survey, at <http://websoilsurvey.nrcs.usda.gov/app/>
- Wells, D.L. and Coppersmith, K.J., 1994, New Empirical Relationships among Magnitude, Rupture Length, Rupture Width, Rupture Area, and Surface Displacement, *Bulletin of the Seismological Society of America*, Vol. 84. No. 4, pp. 974-1002.
- Youd, T.L., and Idriss, I.M., et al., 2001, Liquefaction Resistance of Soils: Summary Report from the 1996 NCEER and 1998 NCEER/NSF Workshops on Evaluation of Liquefaction Resistance of Soils, October.

PLATES

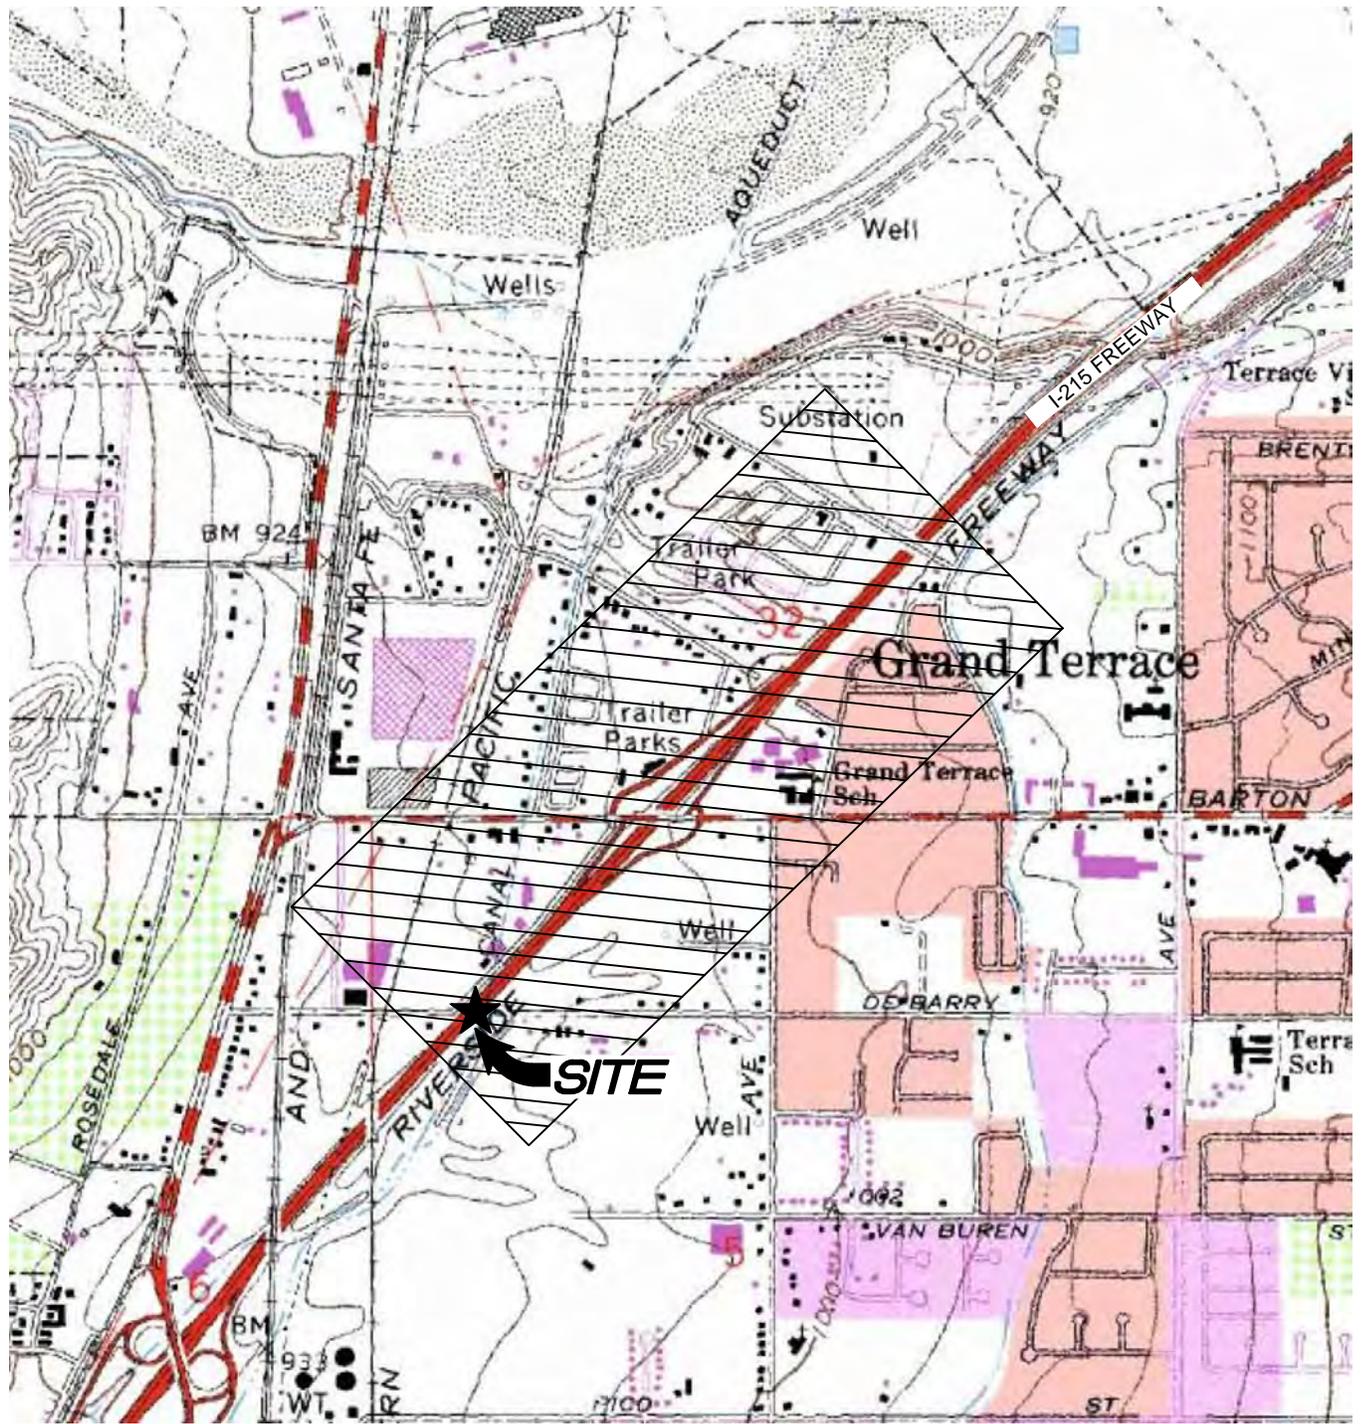

0 0.5Km 0 0.25Mi

34.0388°N, -117.3193°W
 USGS SAN BERNARDINO SOUTH (CA) QUADRANGLE




The information included on this graphic representation has been compiled from a variety of sources and is subject to change without notice. Kleinfelder makes no representations or warranties, express or implied, as to accuracy, completeness, timeliness, or rights to the use of such information. This document is not intended for use as a land survey product nor is it designed or intended as a construction design document. The use or misuse of the information contained on this graphic representation is at the sole risk of the party using or misusing the information.

PROJECT NO.	94305
DRAWN:	05/2012
DRAWN BY:	MRG
CHECKED BY:	MC
FILE NAME:	94305p1.dwg

SITE VICINITY MAP
RIVERSIDE CANAL BRIDGE INTERSTATE-215 / BARTON ROAD INTERCHANGE IMPROVEMENTS PROJECT GRAND TERRACE, CALIFORNIA

PLATE	1
-------	---

ATTACHED IMAGES: Images: For Geologic Map-I-215-Barton Rd., Page 1.tif Images: For Geologic Map-I-215-Barton Rd., Page 2.tif
 ATTACHED XREFS: DIAMOND BAR, CA
 PLOTTED: 24 May 2012, 3:10pm, dfahmey
 CAD FILE: L:\2012\CADD\94305\ LAYOUT: 2

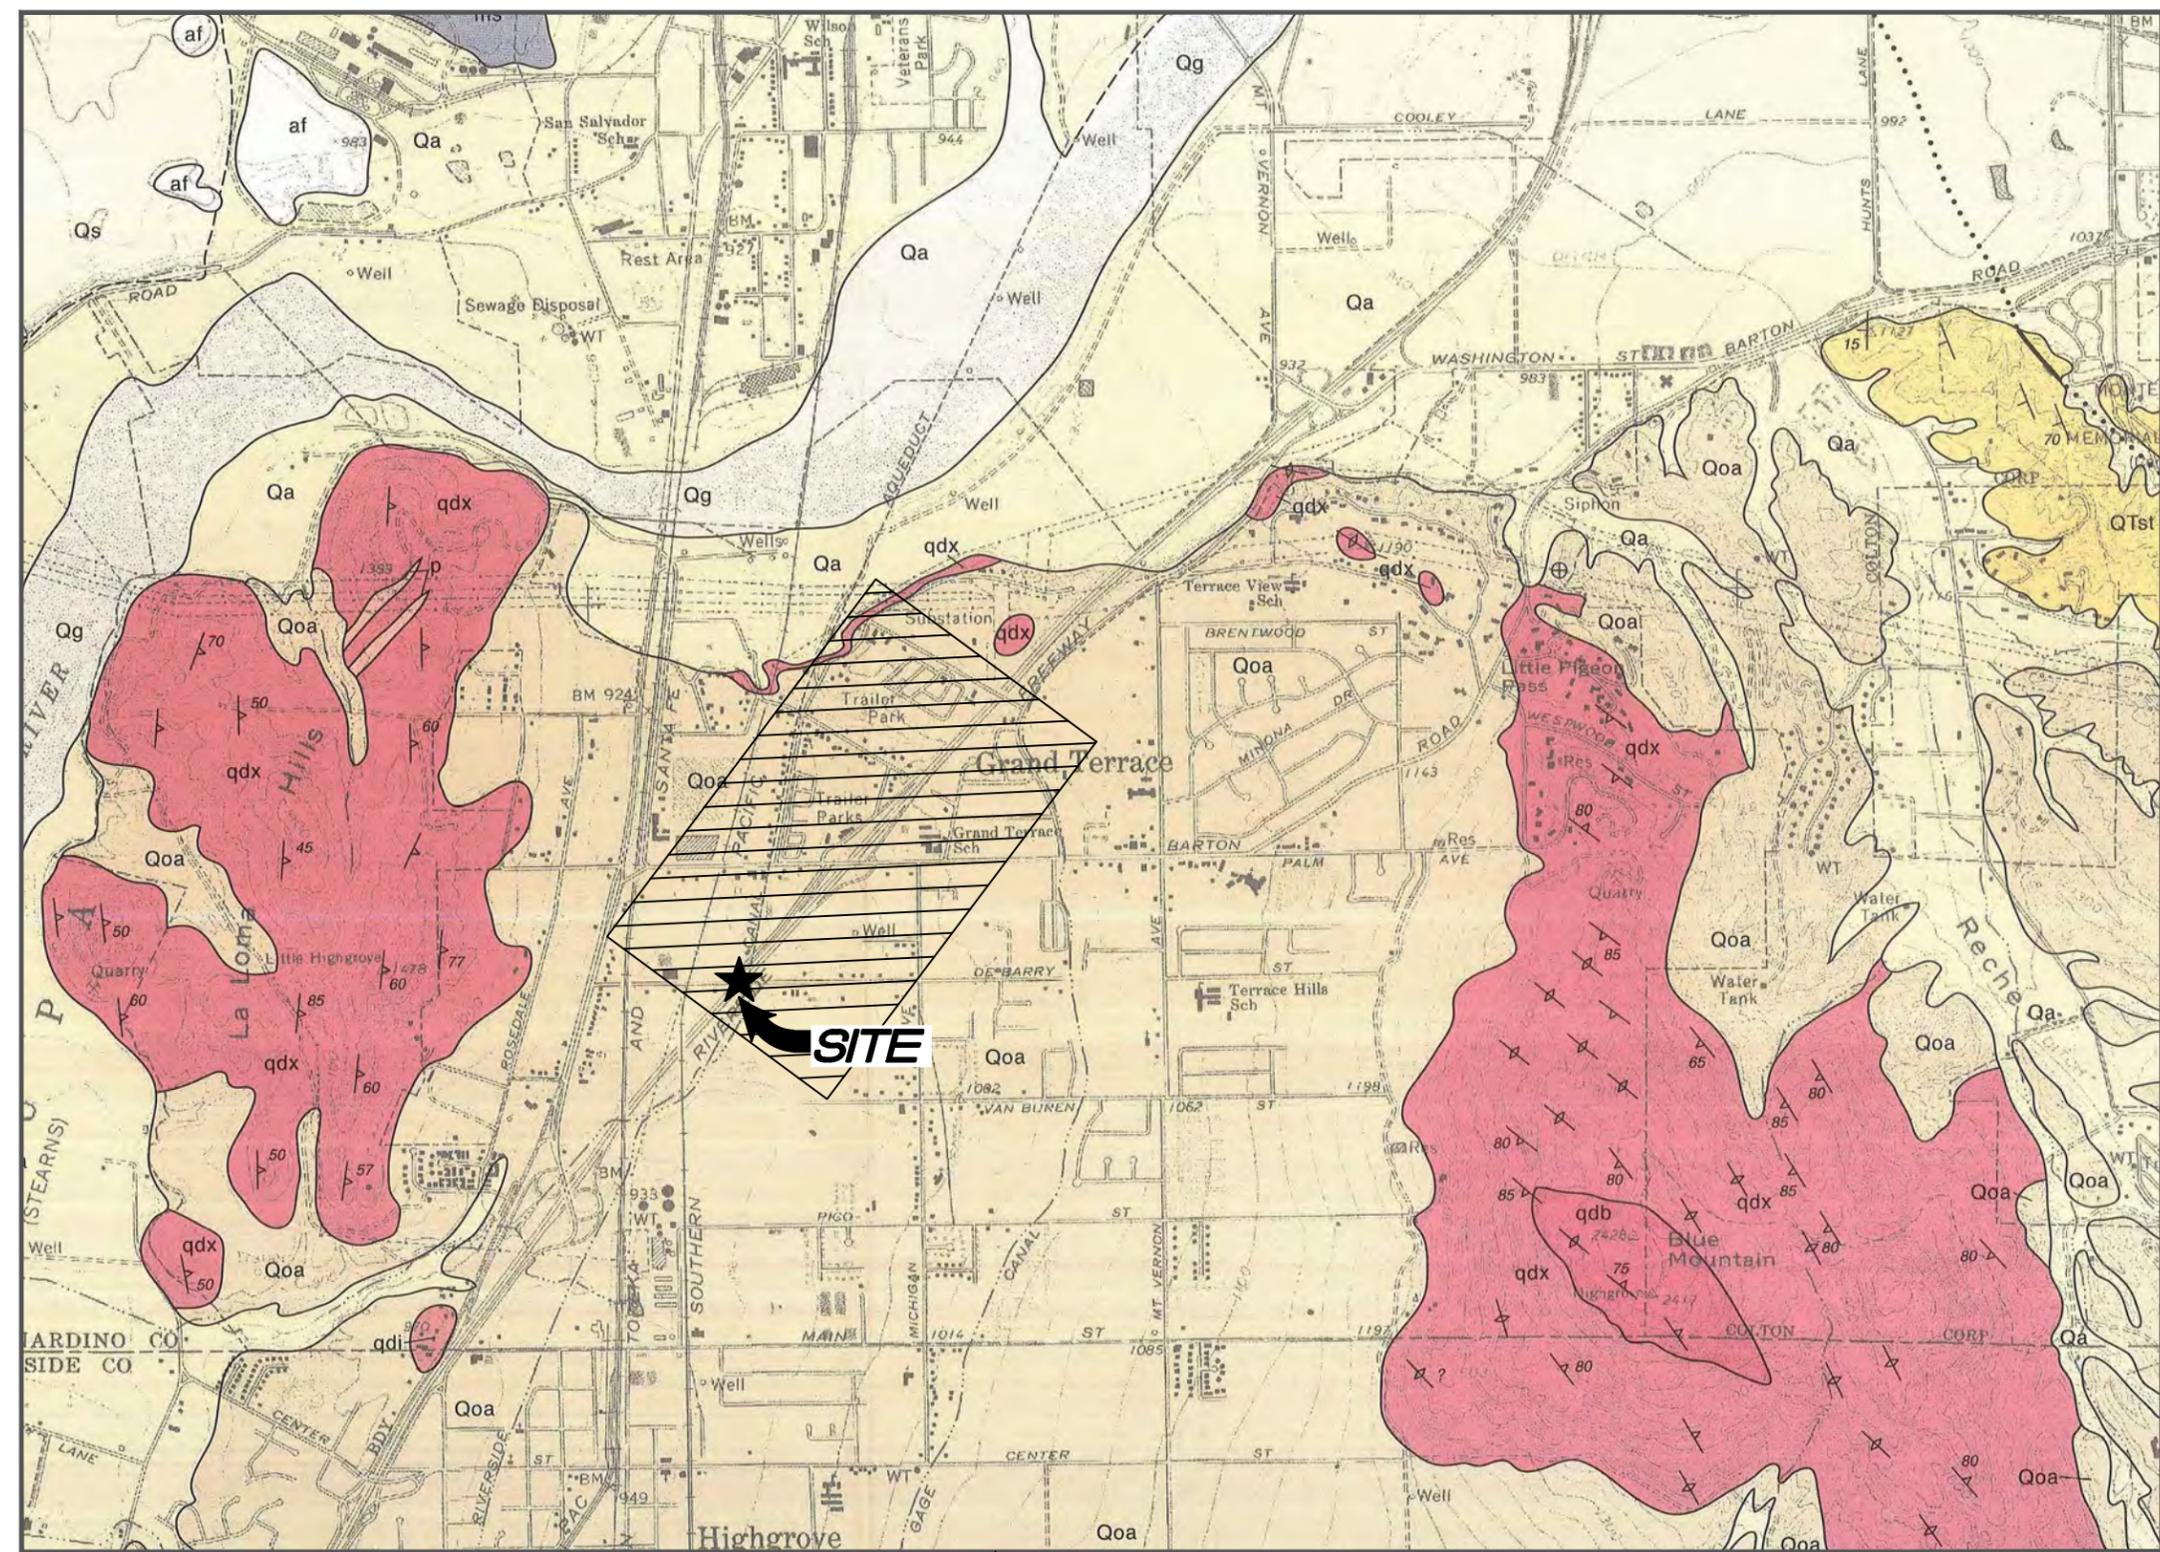

LEGEND

af	Qg	Qs
----	----	----

SURFICIAL DEPOSITS
 Unindurated, undissected

af Artificial cut and fill, grading and fill by human activity for urban development during last several decades
 Qg Alluvial gravel and sand of stream channels
 Qa Alluvial sand, gravel and clay of valley areas, covered with soil
 Qs Drift sand, deposited by north winds

Qoa

OLDER SURFICIAL SEDIMENTS
 Weakly indurated alluvial fan deposits derived from local terrains of plutonic rocks

Qoa Alluvial fan deposits of sand, minor gravel, tan to light reddish brown, dissected by stream channels from source areas, top surfaces slope more than about 40ft per 0.7 mile in

QTst

SAN TIMOTEO FORMATION
 (San Timoteo beds of Frick, 1921) stream-laid alluvial sediments of detritus derived from plutonic and metamorphic rocks of San Bernardino Mountains area, weakly indurated, upper part yielded vertebrate fauna diagnostic of Blancan Stage, Plio-Pleistocene (Erick, 1921, Savage, et. al. 1954), or Irvingtonian 1 Stage, earliest Pleistocene (Repenning, 1987)

QTst Upper part, sandstone, light gray to tan, fine to coarse grained, arkosic, bedded and minor conglomerate of pebbles and cobbles of mostly granitic detritus, some of gneissic rocks and quartzite; includes some thin layers of soft greenish to light reddish silty claystone, top not exposed in quadrangle

qdb qdx

PLUTONIC ROCKS OF PENINSULAR RANGES
 Complex of medium grained holocrystalline plutonic rocks, mostly of quartz diorite to granodiorite composition, in which biotite flakes and hornblende are oriented nearly parallel to form gneissoid structure and which contain dark gray fine grained discoid inclusions (xenoliths) oriented parallel to gneissoid foliation. These distinctive granitic rocks called Bonzai Tonalite, by Larsen 1984, form a major part of batholith of the Peninsular Ranges. These rocks are either intrusive into or recrystallized from an enormously thick metasedimentary petroliith (ms) at great depth, as suggested by scattered engulfed remnants of those petroliiths, probably in Cretaceous time. In this quadrangle these granitic rocks interpreted by Morton and Cox, 2001 as two plutons, one as Val Verde Tonalite pluton in SW and central parts of quadrangle, the other as a dioptric granodiorite-tonalite pluton of Box Springs Mountains, including its central core of biotite tonalite. Radiometric age, probably cooling age variously interpreted from 85Ma to 110 Ma, or Cretaceous (Larsen, 1948. Morton and Cox, 2001).

qdx Leucocratic, light gray, composed of 1/3 quartz, 2/3 sodic plagioclase feldspar, less than 4% K-feldspar and 6-10% biotite and hornblende; gray, massive to gneissoid, contains scattered dark gray discoid inclusions (xenoliths) parallel to gneissoid foliation; rock somewhat incoherent, weathered to low relief; emplacement radiometric age ⁴⁰Ar-³⁹Ar age of hornblende 100 Ma, biotite 95 Ma, and K-feldspar 88 Ma (Morton and Cox, 2001)

qdb Biotite quartz diorite (tonalite) of Morton and Cox, 2001, similar to qdi, but nearly devoid of hornblende, somewhat lighter gray, more massive, and contains few inclusions (xenoliths); forms core of pluton of Box Springs Mountain (Morton and Cox, 2001), or structurally overlies unit qdx in synform; is intrusive, emplaced in axial part of synform; in NE area, radiometric (zircon) age 96.6 and 100.4 Ma (Morton and Cox, 2001)


qdx Quartz diorite, xenolith rich, ranges to granodiorite, composed of 1/3 quartz, 2/3-1/2 sodic plagioclase feldspar, minor potassic feldspar, mostly as small phenocrysts, and 10-15% biotite and hornblende; light to medium gray, gneissoid, contains abundant discoid inclusions (xenoliths) parallel to gneissoid foliation; coherent, erosion resistant to form Box Springs Mountain; divided into 3 slightly different units by Morton and Cox, 2001; lies NE of Val Verde pluton of Morton and Cox, 2001, or structurally overlies unit qdi

ms

METASEDIMENTARY ROCKS
 Severely metamorphosed marine sedimentary rocks of inferred Paleozoic (?) age, as small pendant remnants engulfed in plutonic rocks

ms Biotite schist, dark gray, fine grained foliated, includes minor biotite-quartz-feldspar schist or gneiss, quartzite and calc-silicate hornfels in Riverside area

SOURCE: BASED ON DIBBLE, 2003 (#DF-109)

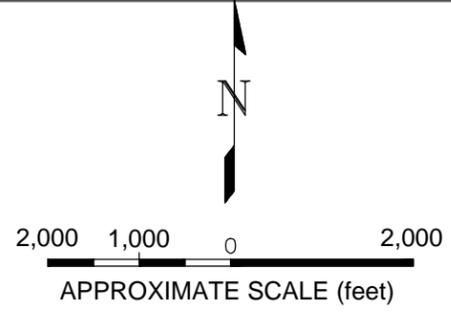



PROJECT NO.	94305
DRAWN:	05/2012
DRAWN BY:	MRG
CHECKED BY:	MC
FILE NAME:	94305p2.dwg

REGIONAL GEOLOGIC MAP		PLATE
RIVERSIDE CANAL BRIDGE INTERSTATE-215 / BARTON ROAD INTERCHANGE IMPROVEMENTS PROJECT GRAND TERRACE, CALIFORNIA		2

The information included on this graphic representation has been compiled from a variety of sources and is subject to change without notice. Kleinfelder makes no representations or warranties, express or implied, as to accuracy, completeness, timeliness, or rights to the use of such information. This document is not intended for use as a land survey product nor is it designed or intended as a construction design document. The use or misuse of the information contained on this graphic representation is at the sole risk of the party using or misusing the information.

SITE DATA

Latitude (degrees):	34.0301	Shear Wave Velocity, V_{s30} :	270 m/s
Longitude (degrees):	-117.3287	Depth to $V_s = 1.0$ km/s, $Z_{1.0}$:	327
		Depth to $V_s = 2.5$ km/s, $Z_{2.5}$:	2 km

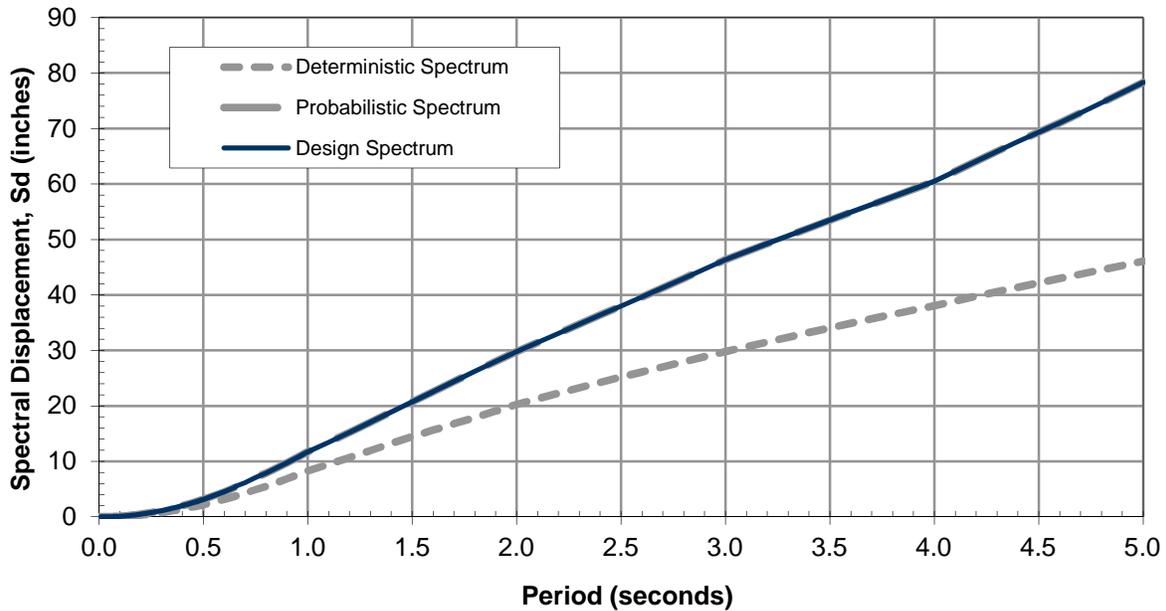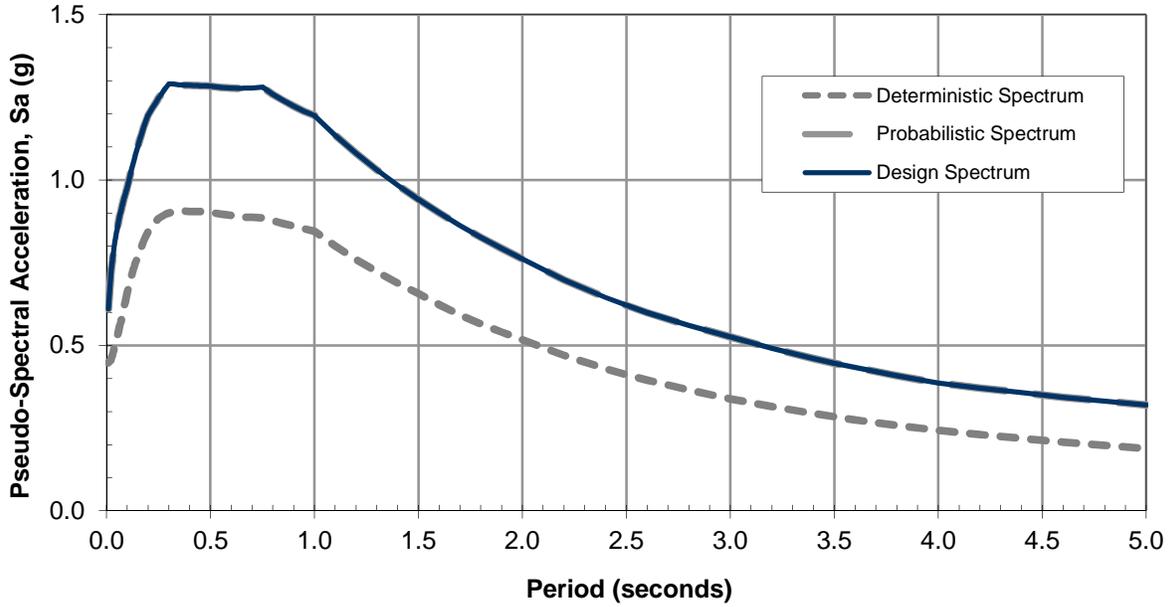

PROJECT NO	94305
DRAWN:	5/30/12
DRAWN BY:	AW
CHECKED BY:	SL
FILE NAME:	Design ARS_Riverside Canal.xls

PRELIMINARY DESIGN
CALTRANS ARS CURVES
Riverside Canal Bridge
I-215/BARTON RD INTERCHANGE IMPROVEMENTS PROJCT
GRAND TERRACE, CALIFORNIA

PLATE
3A

DESIGN ARS CURVE ORDINATES

Period (s)	Sa (g)	Sd (inches)	Period (s)	Sa (g)	Sd (inches)
0.010	0.610	0.001	0.360	1.288	1.634
0.020	0.703	0.003	0.380	1.287	1.819
0.022	0.717	0.003	0.400	1.287	2.015
0.025	0.736	0.005	0.420	1.286	2.220
0.029	0.758	0.006	0.440	1.286	2.437
0.030	0.763	0.007	0.450	1.285	2.547
0.032	0.774	0.008	0.460	1.285	2.661
0.035	0.788	0.009	0.480	1.285	2.898
0.036	0.792	0.010	0.500	1.284	3.142
0.040	0.810	0.013	0.550	1.280	3.790
0.042	0.818	0.014	0.600	1.278	4.503
0.044	0.826	0.016	0.650	1.277	5.281
0.045	0.829	0.016	0.667	1.278	5.565
0.046	0.833	0.017	0.700	1.278	6.129
0.048	0.840	0.019	0.750	1.281	7.053
0.050	0.847	0.021	0.800	1.259	7.886
0.055	0.864	0.026	0.850	1.240	8.769
0.060	0.880	0.031	0.900	1.223	9.696
0.065	0.894	0.037	0.950	1.208	10.671
0.067	0.900	0.040	1.000	1.195	11.696
0.070	0.908	0.044	1.100	1.135	13.446
0.075	0.921	0.051	1.200	1.081	15.234
0.080	0.933	0.058	1.300	1.031	17.049
0.085	0.944	0.067	1.400	0.984	18.883
0.090	0.956	0.076	1.500	0.941	20.726
0.095	0.966	0.085	1.600	0.901	22.569
0.100	0.976	0.096	1.700	0.863	24.404
0.110	1.004	0.119	1.800	0.827	26.225
0.120	1.030	0.145	1.900	0.793	28.023
0.130	1.054	0.174	2.000	0.761	29.794
0.133	1.061	0.184	2.200	0.698	33.066
0.140	1.077	0.207	2.400	0.645	36.363
0.150	1.099	0.242	2.500	0.621	37.988
0.160	1.120	0.281	2.600	0.599	39.632
0.170	1.140	0.322	2.800	0.560	42.972
0.180	1.160	0.368	3.000	0.526	46.335
0.190	1.178	0.416	3.200	0.491	49.211
0.200	1.196	0.468	3.400	0.460	52.047
0.220	1.217	0.577	3.500	0.446	53.475
0.240	1.237	0.697	3.600	0.433	54.925
0.250	1.247	0.763	3.800	0.408	57.664
0.260	1.256	0.831	4.000	0.386	60.448
0.280	1.274	0.978	4.200	0.371	64.055
0.290	1.282	1.055	4.400	0.357	67.647
0.300	1.290	1.136	4.600	0.343	71.037
0.320	1.290	1.293	4.800	0.331	74.643
0.340	1.289	1.458	5.000	0.320	78.301



PROJECT NO	94305
DRAWN:	5/30/12
DRAWN BY:	AW
CHECKED BY:	SL
FILE NAME:	Design ARS_Riverside Canal.xls

PRELIMINARY DESIGN CALTRANS ARS CURVES
Riverside Canal Bridge I-215/BARTON RD INTERCHANGE IMPROVEMENTS PROJCT
GRAND TERRACE, CALIFORNIA

PLATE

3B



APPENDIX A

**AS-BUILT PLANS OF
NEARBY STRUCTURES**

FED. ROAD DIST. NO.	STATE	PROJECT NO.	SECTION	SHEET NO.	TOTAL SHEETS
7	CALIF.	59-8VCR	F	9	125

DATE	BY	REVISION
VIII 5 60	AS	F 7 9

P.M. O.Y.

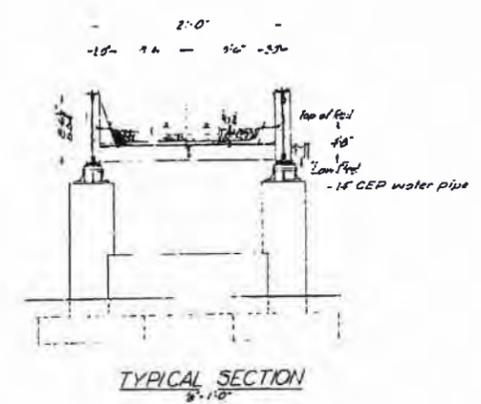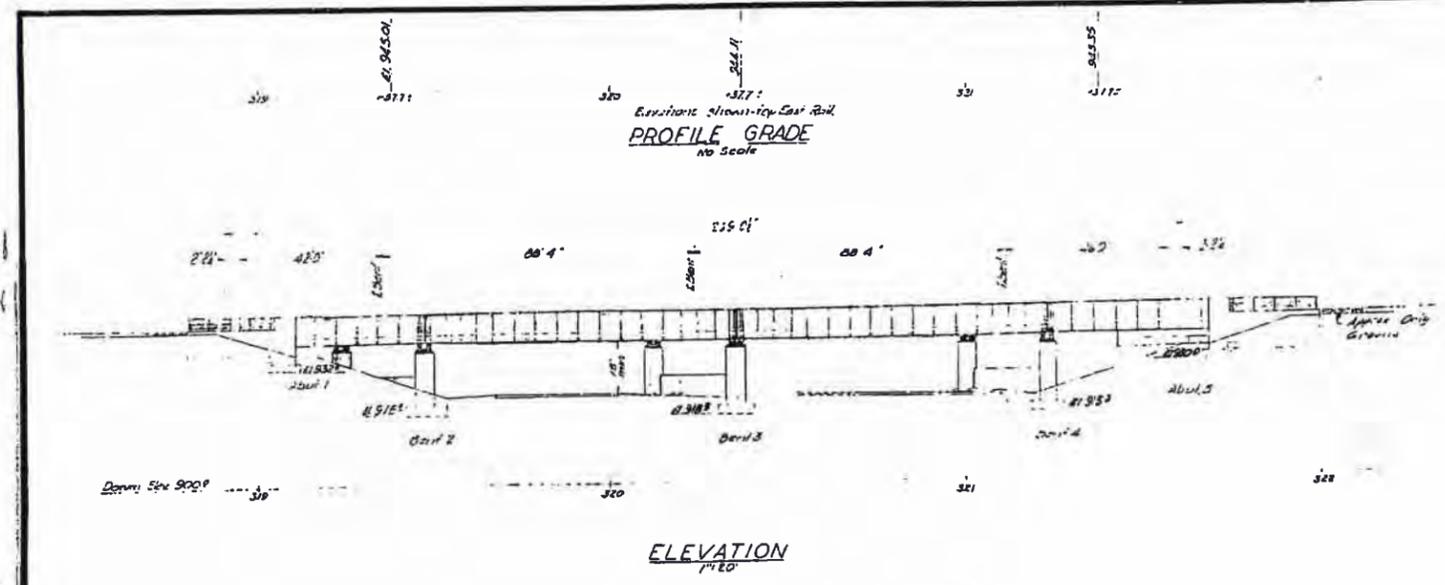


INDEX TO PLANS

Sheet	Title
1	General Plan
2	Foundation Plan
3	Abutment Details #1
4	Abutment Details #2
5	Bent Details
6	Typical Section
7	Grader Details
8	Bearing Details
9	Log Test Borings

APPROXIMATE QUANTITIES

STRUCTURE EXCAVATION	630 C.Y.
STRUCTURE BACKFILL	520 C.Y.
CLASS "A" CONCRETE (BRIDGES)(540 C.Y.)	LUMP SUM
RUBBER WATERSTOPS	60 L.F.
BAR REINFORCING STEEL (BRIDGES)(78,000 LBS.)	LUMP SUM
MEMBRANE WATERPROOFING	530 S.Y.
PROTECTIVE COVERING	530 S.Y.
STRUCTURAL STEEL (670,000 LBS.)	LUMP SUM
CLEANING AND PAINTING STRUCTURAL STEEL	LUMP SUM

SP Curve Tables
Corrected Max. 1524
SP Topog. 1/2
Δs = 47.37'
D = 3°00'
L = 330'
z = 329.743
y = 9.930
t = 164.944
o = 2.807

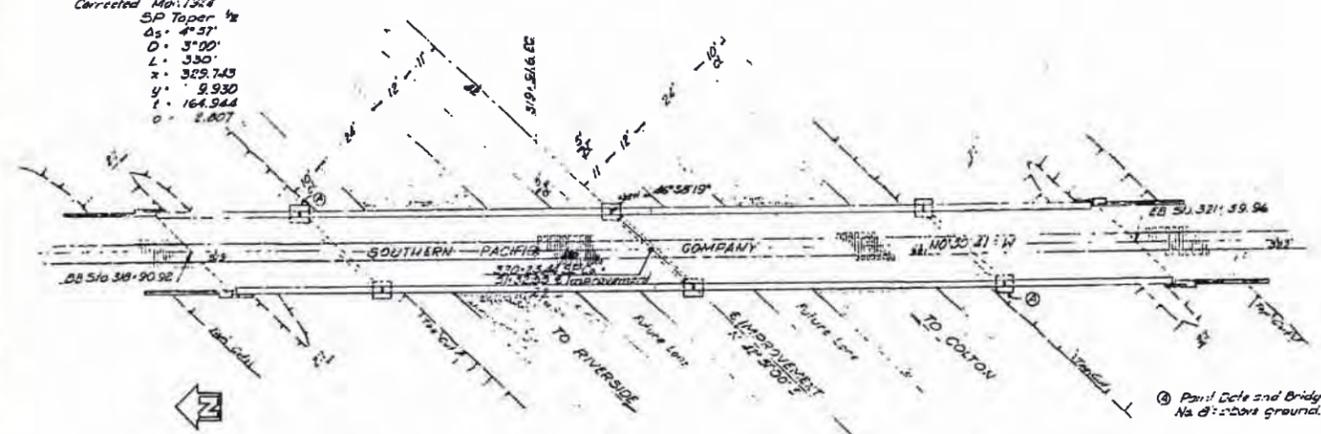

PLAN 1/10

AS BUILT PLANS
Contract No. 59-8VCR
Date Completed _____
Document No. 8000766

LIVE LOADS
Cooper's E-2

AS BUILT
CORRECTIONS BY *H.C. Moore*
CONTRACT NO. 59-8VCR-F

Note: For 'G Sheets' see Br# 54-530

For 'General Notes' see 'Foundation Plan'


BRIDGE DEPARTMENT DESIGN SECTION 1		STATE OF CALIFORNIA DEPARTMENT OF PUBLIC ROADS DIVISION OF HIGHWAYS	
Project Designer: <i>H.C. Moore</i> Chief Designer: <i>H.C. Moore</i>		GRAND TERRACE UNDERPASS LOCATED APPROXIMATELY 10.8 MI. NORTH OF THE SAN BERNARDINO-RIVERSIDE CO. LINE	
DESIGN: <i>D.E. Williams</i> DETAILS: <i>D.E. Williams</i> QUANTITIES: <i>R.L. Johnson</i> SPECIFICATIONS: <i>R.L. Johnson</i>		GENERAL PLAN	
Approved & Recommended by: <i>H.C. Moore</i>		SCALE AS NOTED	BRIDGE 54-519
PREL. DRAWING NO. P-4850		FILL	DRAWING C-4859-1

I HEREBY CERTIFY THAT THIS IS A TRUE AND ACCURATE COPY OF THE ABOVE DOCUMENT TAKEN UNDER MY DIRECTION AND CONTROL ON THIS DATE IN SACRAMENTO, CALIFORNIA PURSUANT TO AUTHORIZATION BY THE DIRECTOR OF PUBLIC WORKS.
DATE III 3 1971 SIGNATURE Wilson Wiley TITLE Supervisor


115

FED. ROAD DIST. NO.	STATE	PROJECT NO.	SHEET NO.	TOTAL SHEETS
7	CALIF.	57-210	118	125


DATE: APR 1 1958

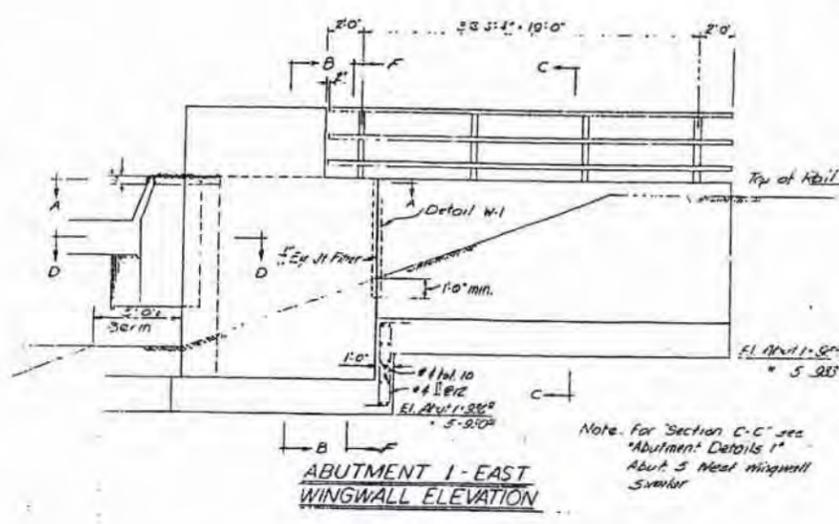


ABUTMENT 1 - EAST
WINGWALL ELEVATION

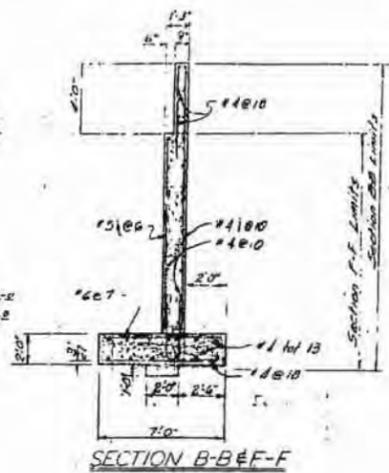


SECTION B-B&E-F

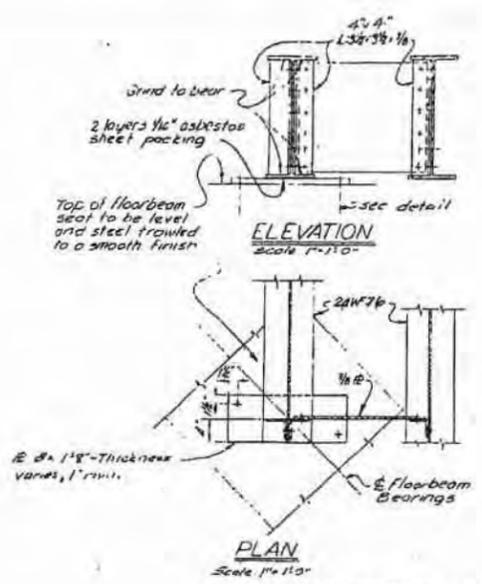


FLOORBEAM BEARING DETAILS

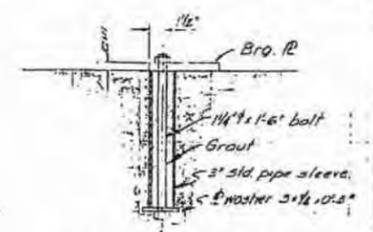


BEARING ANCHORAGE

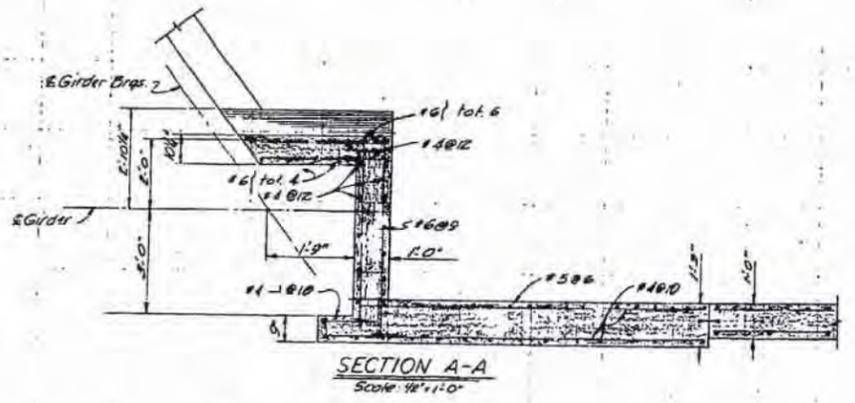


SECTION A-A

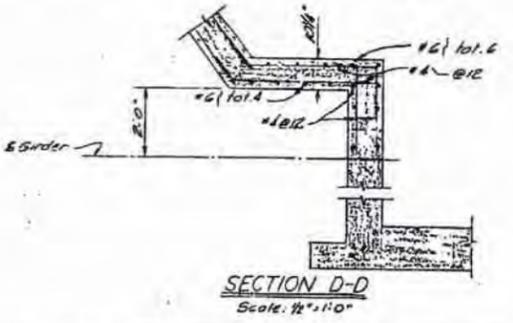

SECTION D-D

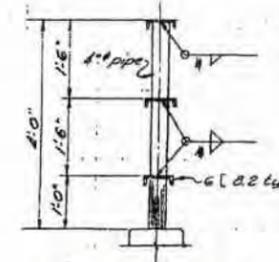

RAILING SECTION

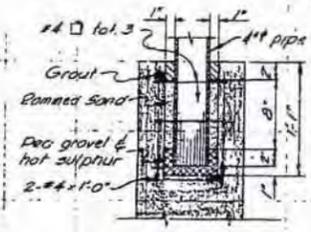

POST ANCHORAGE

RAILING DETAILS

AS BUILT PLANS
 Contract No. 57-210
 Date Completed
 Document No. 8000766









AS BUILT
 CORRECTIONS BY ELC. Mason
 CONTRACT NO. 57-210

BRIDGE DEPARTMENT DESIGN SECTION		STATE OF CALIFORNIA DEPARTMENT OF PUBLIC UTILITIES DIVISION OF HIGHWAYS	
Project Designer <u> </u>		1	
Date Completed <u> </u>		GRAND TERRACE UNDERPASS	
Document No. <u>8000766</u>		ABUTMENT DETAILS - #2	
DESIGN: <u> </u>		CHECKED AS BUILT	
DETAILS: <u> </u>		SCALE 1/2"=1'-0"	
QUANTITIES: <u> </u>		BRIDGE 57-210	
SPECIFICATIONS: <u> </u>		FILE	
APPROVED: <u> </u>		DRAWING C-4859-4	

PREL. DRAWING NO. P-4859

7	CALIF.	272-04	119	113
500				

APPROVED: *[Signature]*
DATE: 2. 1958

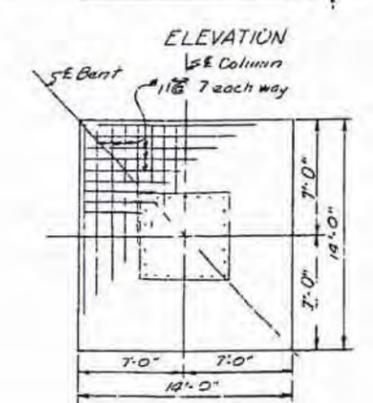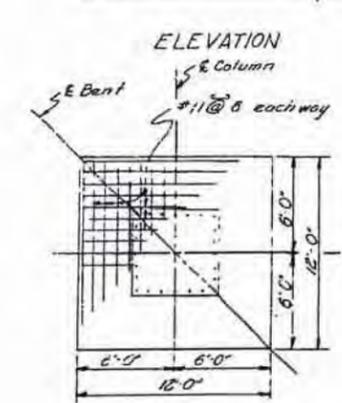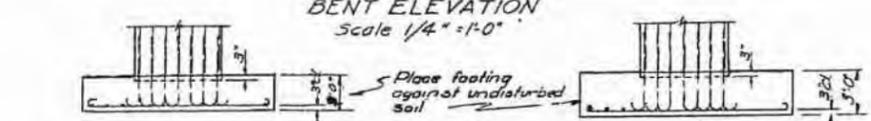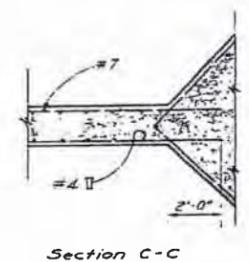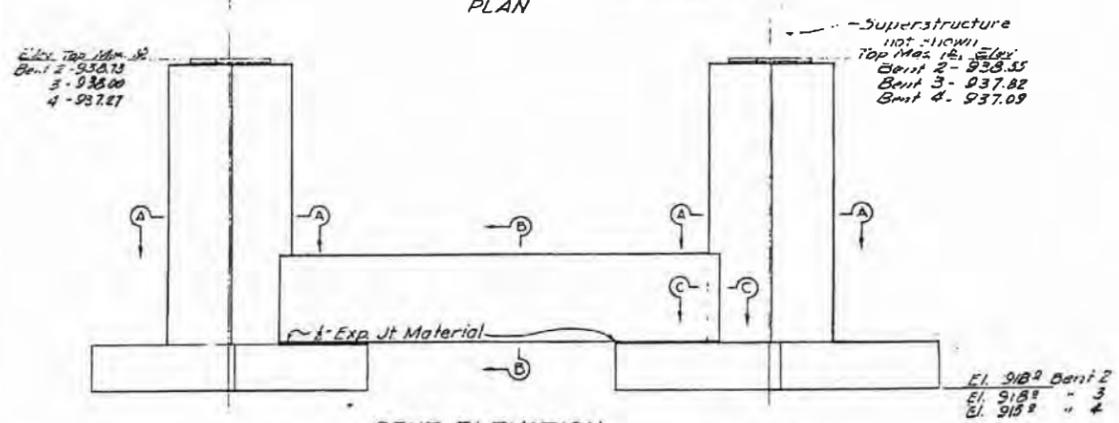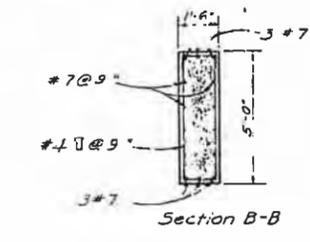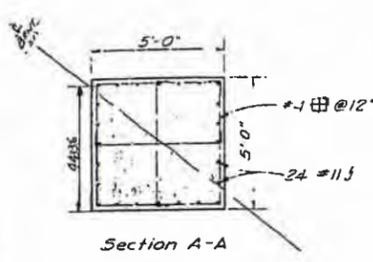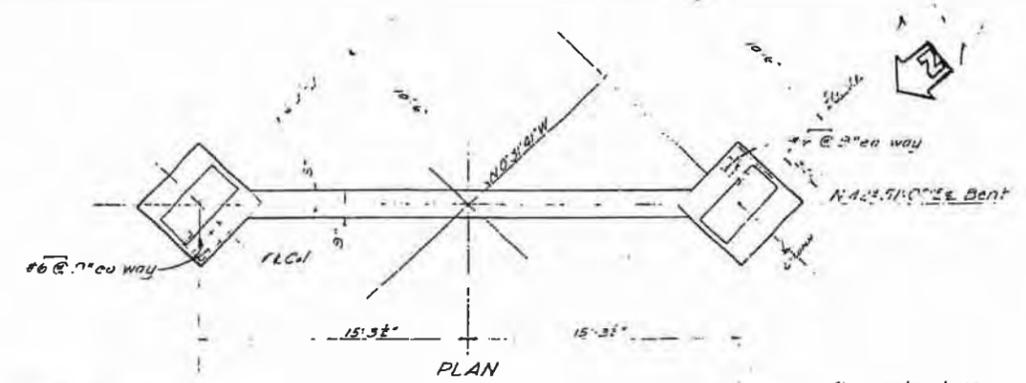








BENTS 2 & 4 - FOOTING PLAN - BENT ?

AS BUILT
No CORRECTIONS BY *[Signature]*
CONTRACT NO. 57-RV68-F

AS BUILT PLANS
Contract No. 57-RV68
Date Completed
Document No. 8000766

BRIDGE DEPARTMENT		STATE OF CALIFORNIA	
DESIGN SECTION		DEPARTMENT OF PUBLIC WORKS	
Project Designer: <i>[Signature]</i>		DIVISION OF HIGHWAYS	
Chief Designer: <i>[Signature]</i>		GRAND TERRACE UNDERPASS	
DESIGNER: <i>[Signature]</i>		BENT DETAILS	
DETAILS: <i>[Signature]</i>		SCALE: 3/4\"/>	
QUANTITIES: <i>[Signature]</i>		BRIDGE 54-519	
SPECIFICATIONS: <i>[Signature]</i>		DRAWING C-4859-5	
APPROVED: <i>[Signature]</i>		PREL. DRAWING No. P-4859-1	

PROJECT NO.	7	STATE	CALIF.	PROJECT NO.	54-519	DATE	12/1/55
DATE	12/1/55	SCALE	1/8" = 1'-0"	DESIGNER	W. J. ...	CHECKER	...

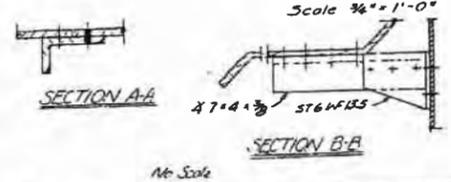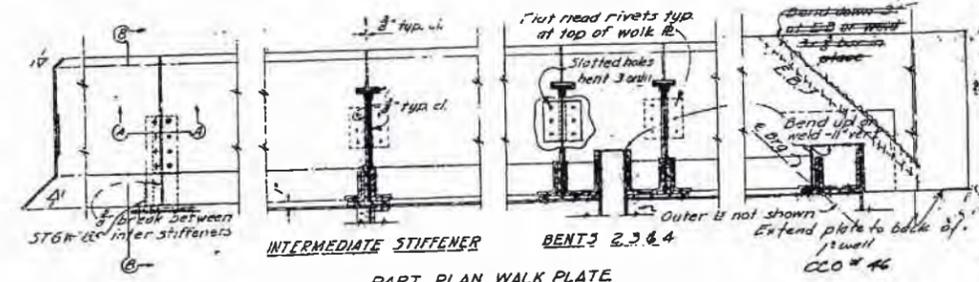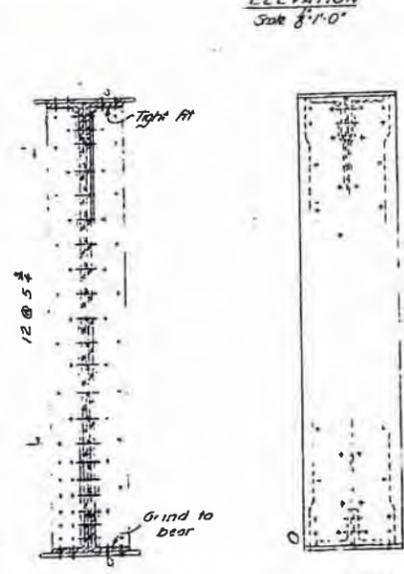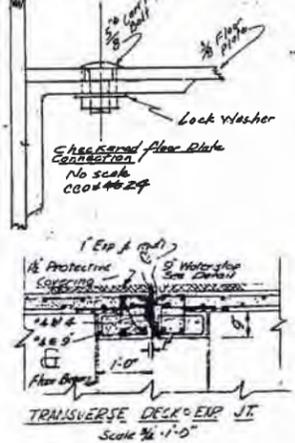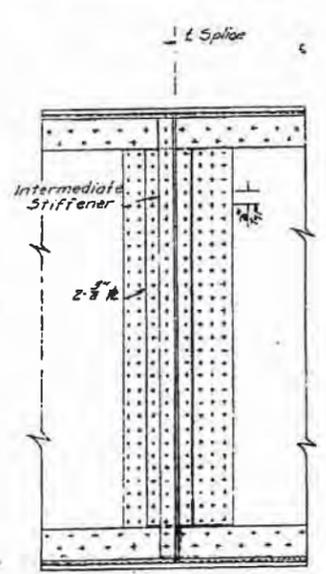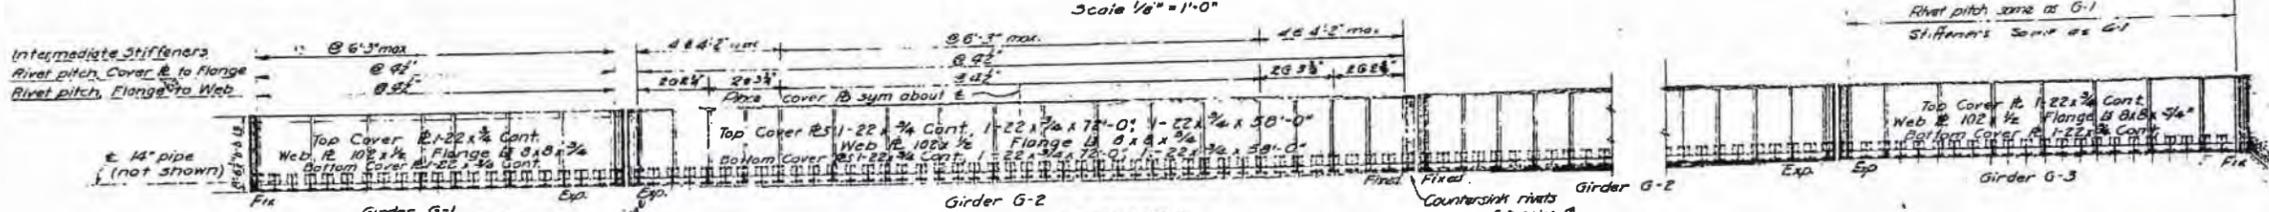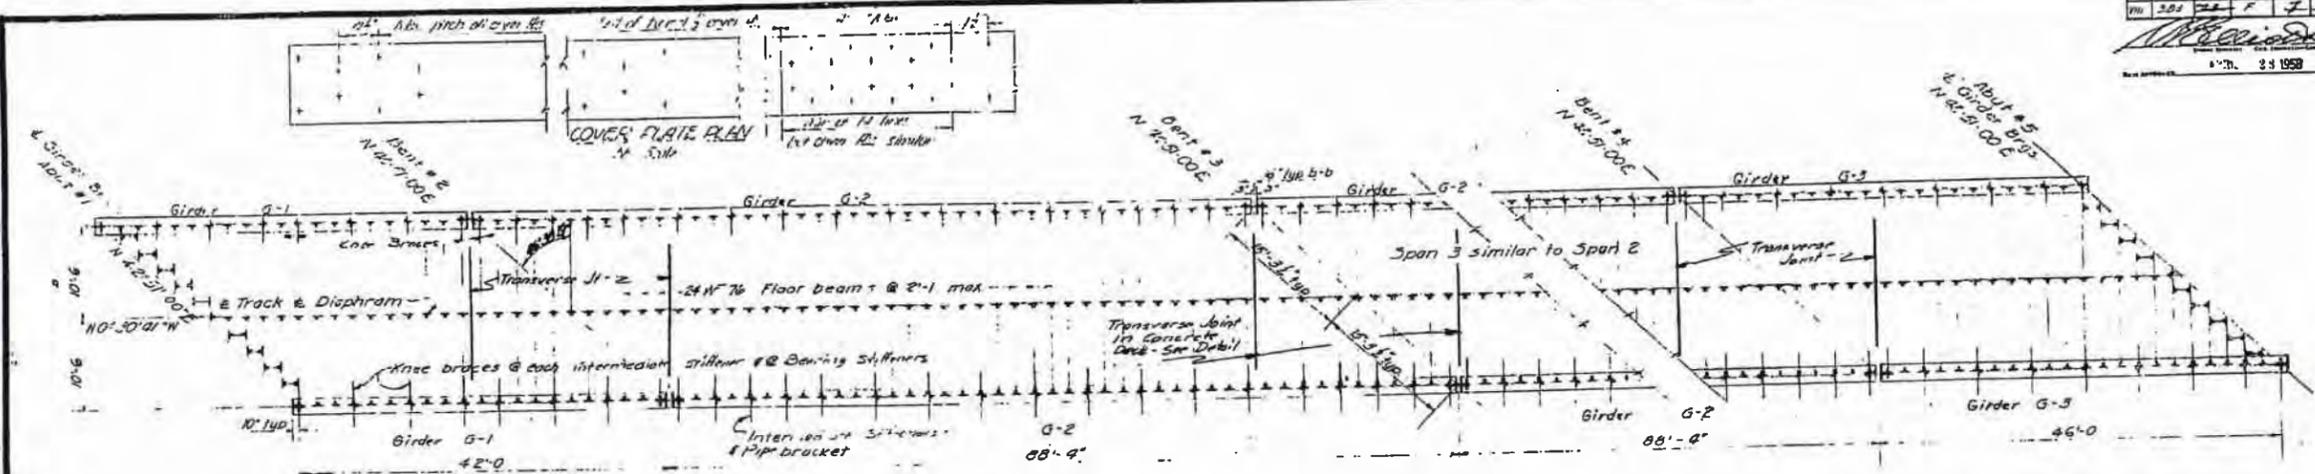

AS BUILT
CORRECTIONS BY *H.C. ...*
CONTRACT NO. 52-8V68-E

AS BUILT PLANS
Contract No. 52-8V68
Date Completed
Document No. 8000766

DESIGN SECTION 1		STATE OF CALIFORNIA DEPARTMENT OF PUBLIC WORKS DIVISION OF HIGHWAYS	
PROJECT: GRAND TERRACE UNDERPASS		DRAWING: GIRDER DETAILS	
DESIGNER: W. J. ...	CHECKER: ...	SCALE SHOWN: BRIDGE 54-519	DRAWING: C-4859-7
DATE: 12/1/55		PROJECT: DRAWING NO. P-4859	


I HEREBY CERTIFY THAT THIS IS A TRUE AND ACCURATE COPY OF THE ABOVE DOCUMENT TAKEN UNDER MY DIRECTION AND CONTROL ON THIS DATE IN SACRAMENTO, CALIFORNIA PURSUANT TO AUTHORITY BY THE DIRECTOR OF PUBLIC WORKS.

FED. ROAD DIST. NO.	STATE	PROJ. NO.	FEED. NO.	DATE	SCALE
7	CALIF.	57-519	22	1/22/75	


NO.	DATE	BY	CHKD.	APP'D.
VIII	5-8-57		F	9

M. J. F. Pond




1958

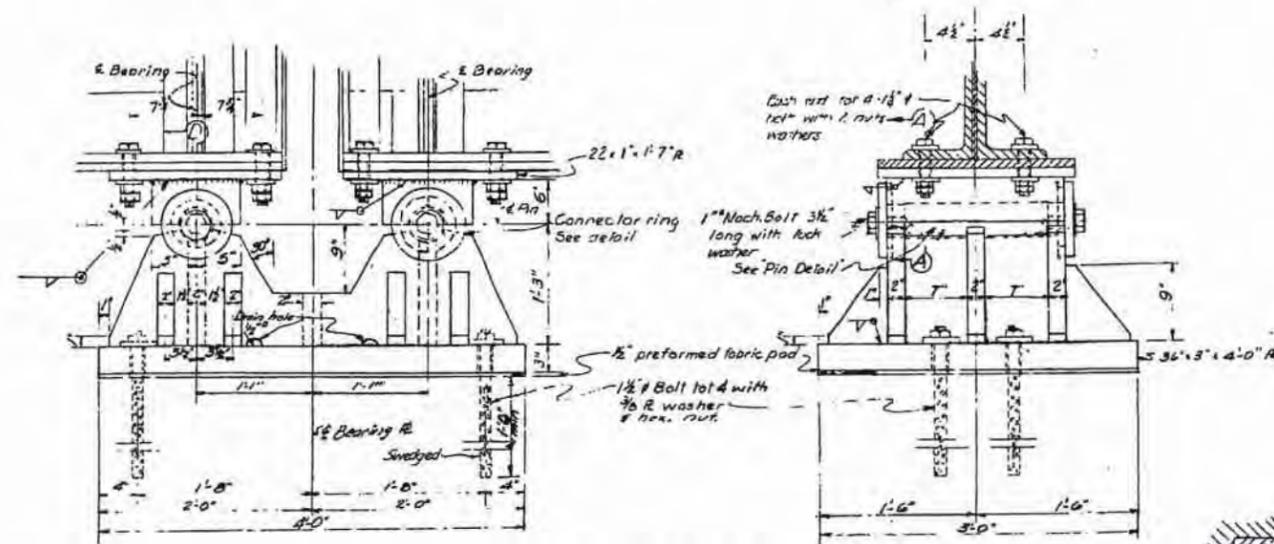

FIXED BEARING BENT 3

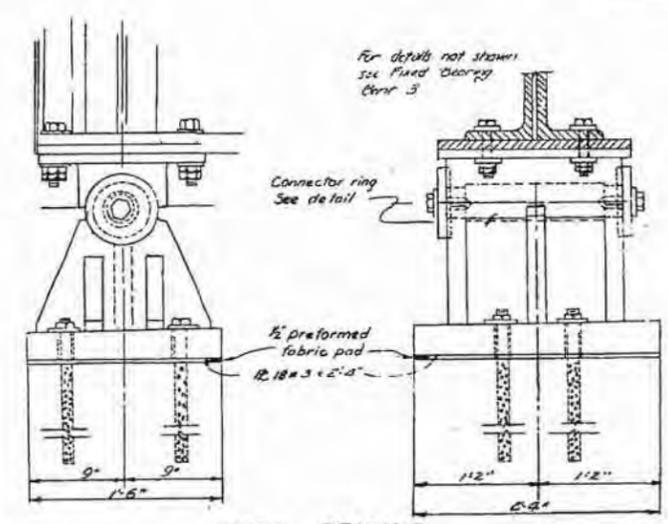



FIXED BEARING ABUTS. 1 & 5

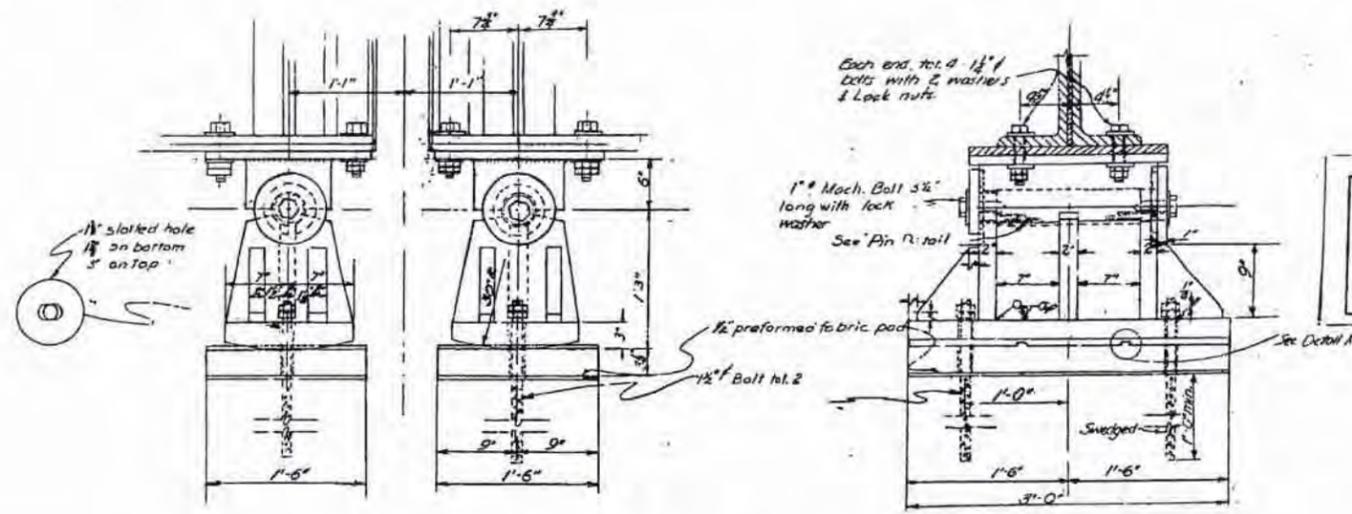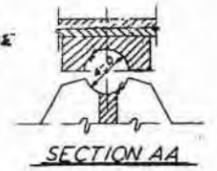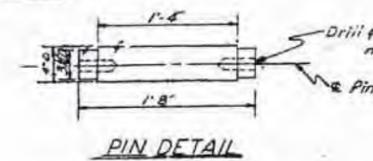

EXPANSION BEARING BENTS 2 & 4

AS BUILT PLANS
 Contract No. 57-519
 Date Completed _____
 Document No. 8000766

AS BUILT
 NO CORRECTIONS BY *M. J. F. Pond*
 CONTRACT NO. 57-519-E

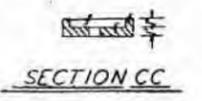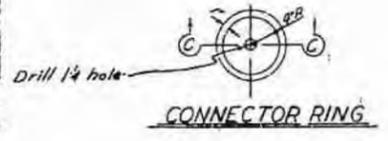


DESIGN SECTION 1		STATE OF CALIFORNIA DEPARTMENT OF PUBLIC WORKS DIVISION OF HIGHWAYS	
Project Designer: <i>M. J. F. Pond</i>	Chief Engineer: <i>M. J. F. Pond</i>	GRAND TERRACE	
DESIGNER: <i>M. J. F. Pond</i>	DETAILS: <i>J. E. O. Jr. 3-57</i>	BEARING DETAILS	
BLANKETING: <i>M. J. F. Pond</i>	SPECIFICATIONS: <i>M. J. F. Pond</i>	SCALE: 1/2" = 1'-0"	BRIDGE: 54-519 FILE: DRAWING: C-4859-8
Approved & Issued by: <i>M. J. F. Pond</i>		PREL. DRAWING NO. P. 4859	

122


STATE	CALIFORNIA	PROJECT NO.	57-2VCF	SHEET NO.	123	TOTAL SHEETS	125
DATE	12/3/59	DESIGNED BY	W. H. HARRIS	CHECKED BY	J. J. HARRIS	APPROVED BY	[Signature]

BRIDGE DEPARTMENT

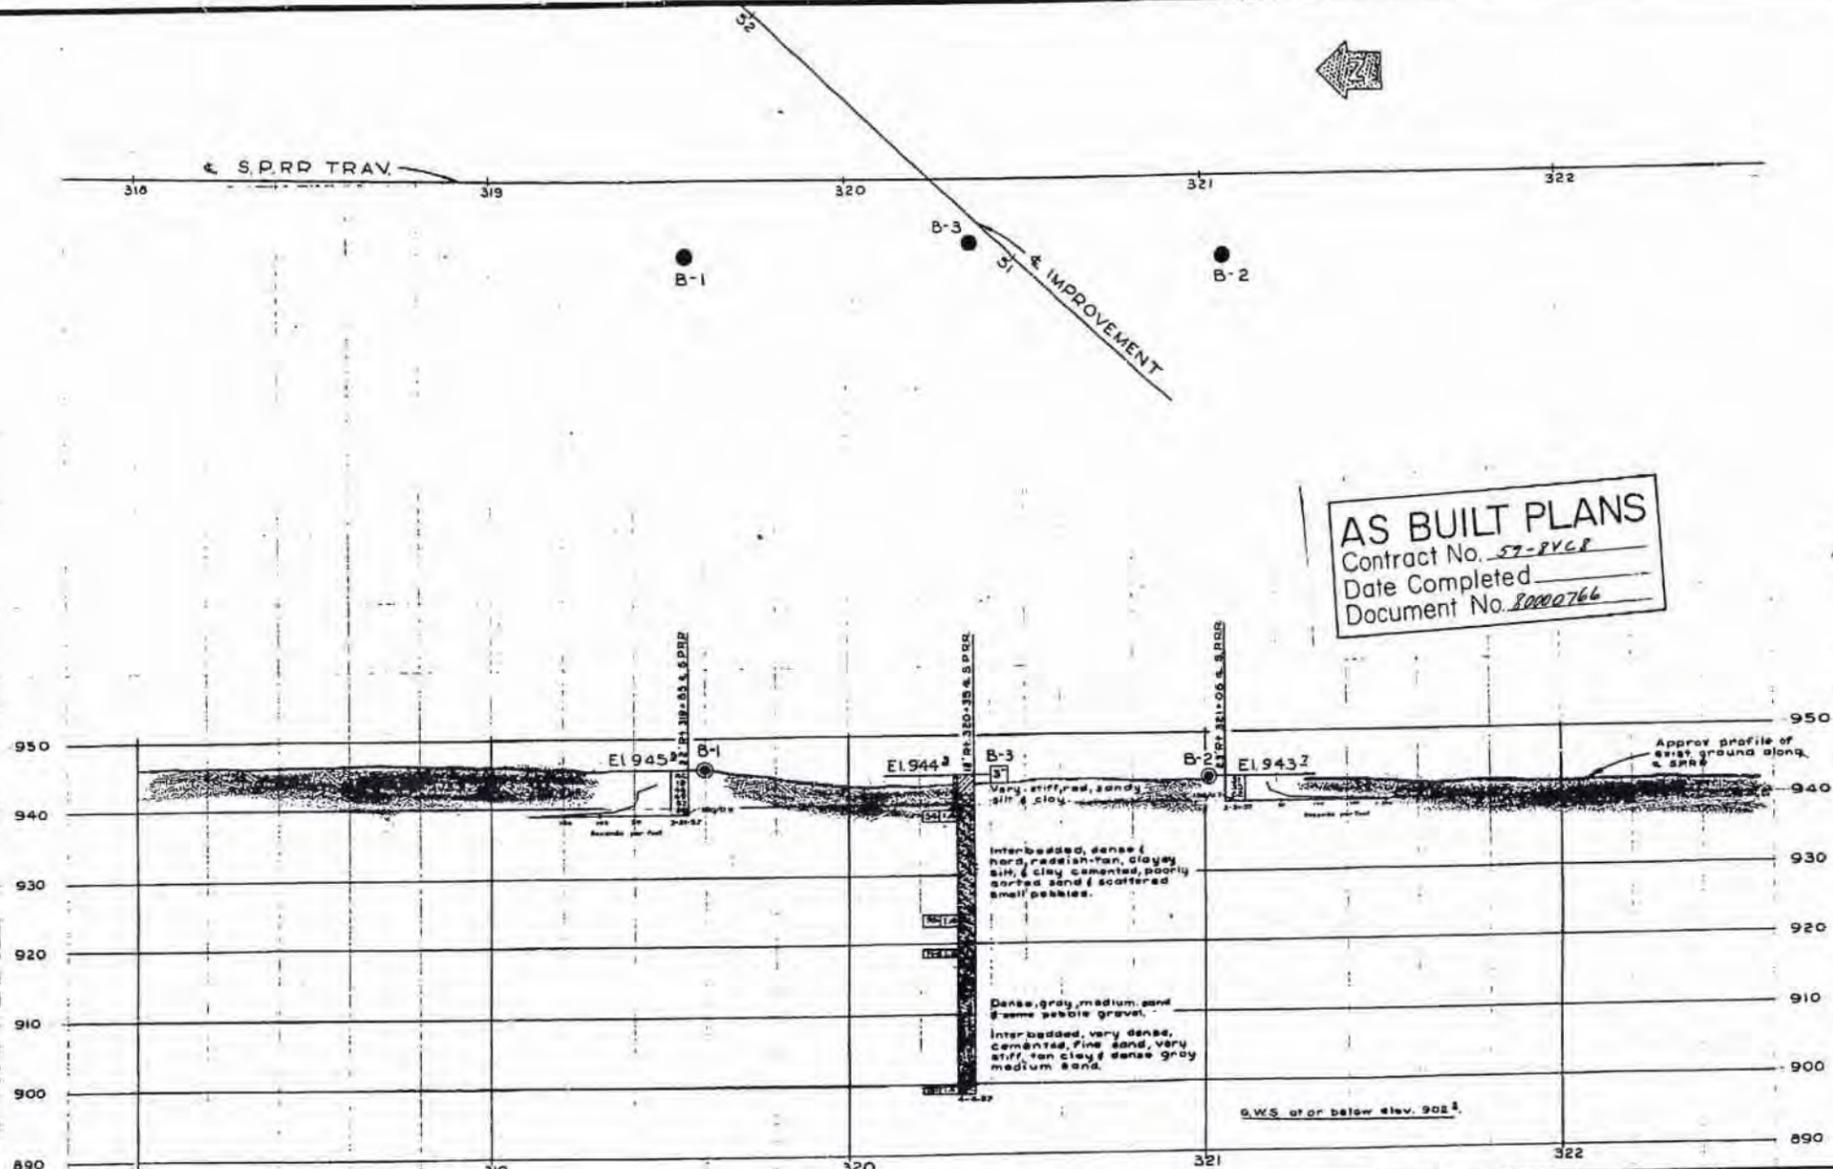


AS BUILT PLANS
 Contract No. 57-2VCF
 Date Completed _____
 Document No. 8000766

AS BUILT
 No CORRECTIONS BY H.O. Morse
 CONTRACT NO. 57-2VCF

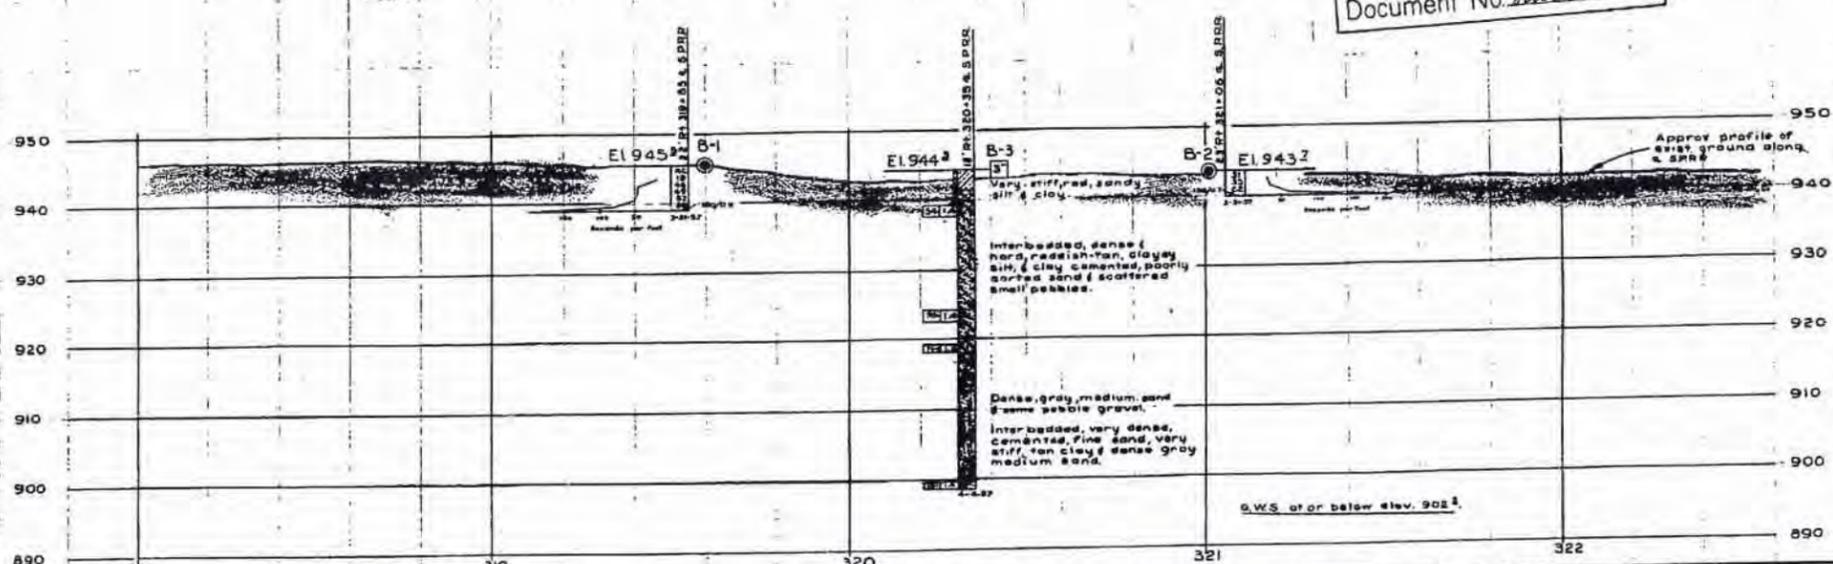


1. FIELD STUDY	2. DESIGN	3. CONSTRUCTION
4. AS BUILT	5. AS BUILT	6. AS BUILT

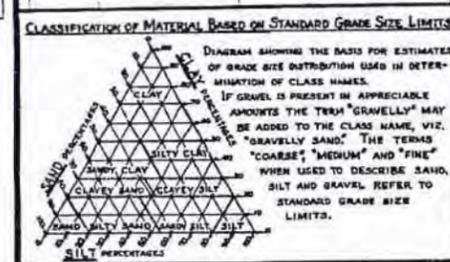

LEGEND OF EARTH MATERIALS

GRAVEL	SILTY CLAY OR CLAYEY SILT
SAND	PEAT AND/OR ORGANIC MATTER
SILT	FILL MATERIAL
CLAY	IGNEOUS ROCK
SANDY CLAY OR CLAYEY SAND	SEDIMENTARY ROCK
SANDY SILT OR SILTY SAND	METAMORPHIC ROCK

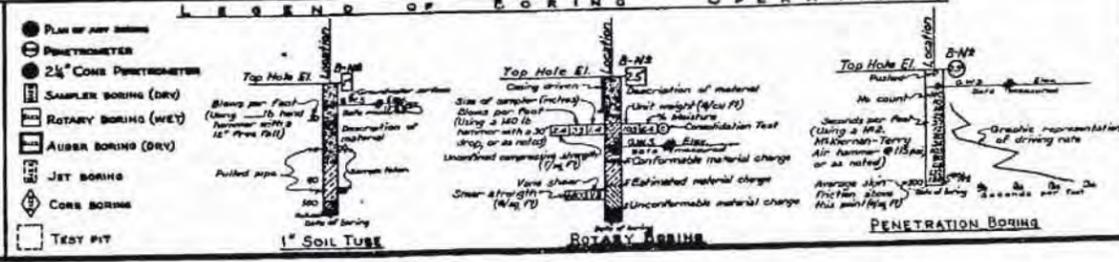

NOTES

The contractor's attention is directed to Section 2, Article (c) of the Standard Specifications and to the Special Provisions accompanying this set of plans. Classification of earth material as shown on this sheet is based upon field inspection and is not to be construed to imply mechanical analysis.

STATE OF CALIFORNIA
 DEPARTMENT OF PUBLIC WORKS
 DIVISION OF HIGHWAYS

GRAND TERRACE UNDERPASS

LOG OF TEST BORINGS

SCALE: HORIZ. 1"=20' VERT. 1"=10'

BRIDGE 54-519 DRAWING C-4859-3

DATE DRAWN: 11/16/59



123

I HEREBY CERTIFY THAT THIS IS A TRUE AND ACCURATE COPY OF THE ABOVE DOCUMENT TAKEN UNDER MY DIRECTION AND CONTROL ON THIS DATE IN SACRAMENTO, CALIFORNIA PURSUANT TO AUTHORIZATION BY THE DIRECTOR OF PUBLIC WORKS.

DATE: 11/3/1971 SIGNATURE: [Signature] TITLE: [Title]


BY YEAR	STATE	NO. OF SHEETS	SHEET NO.	TOTAL SHEETS
7	CALIF.	125	125	125

DATE	BY	REVISION	BY	DATE
VIII 587	MS	F	F	7

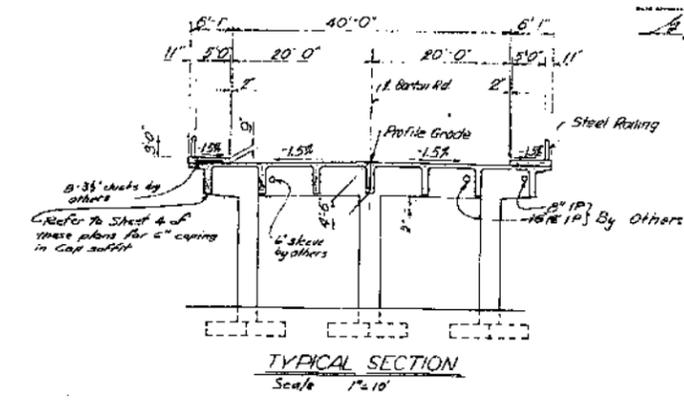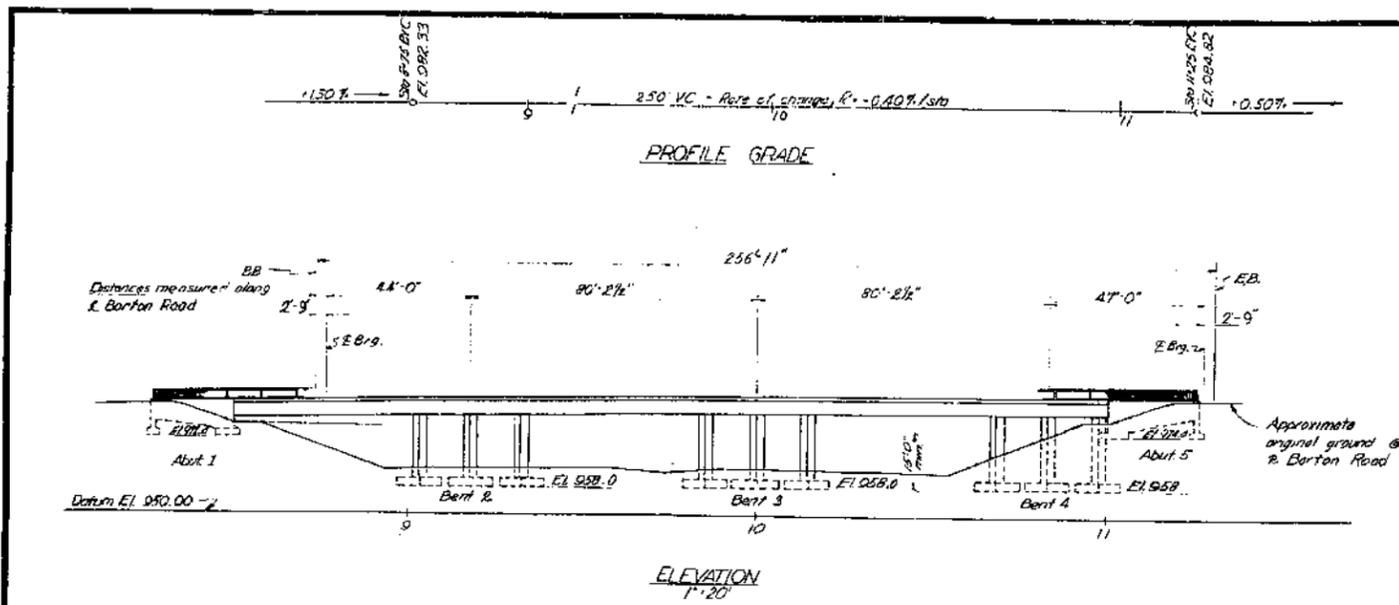

INDEX TO PLANS

Sheet No.	Title
1	General Plan
2	Foundation Plan
3	Abutment Details
4	Bent Details
5	Typical Section
6	Girder Reinforcement
7	Log of Test Borings

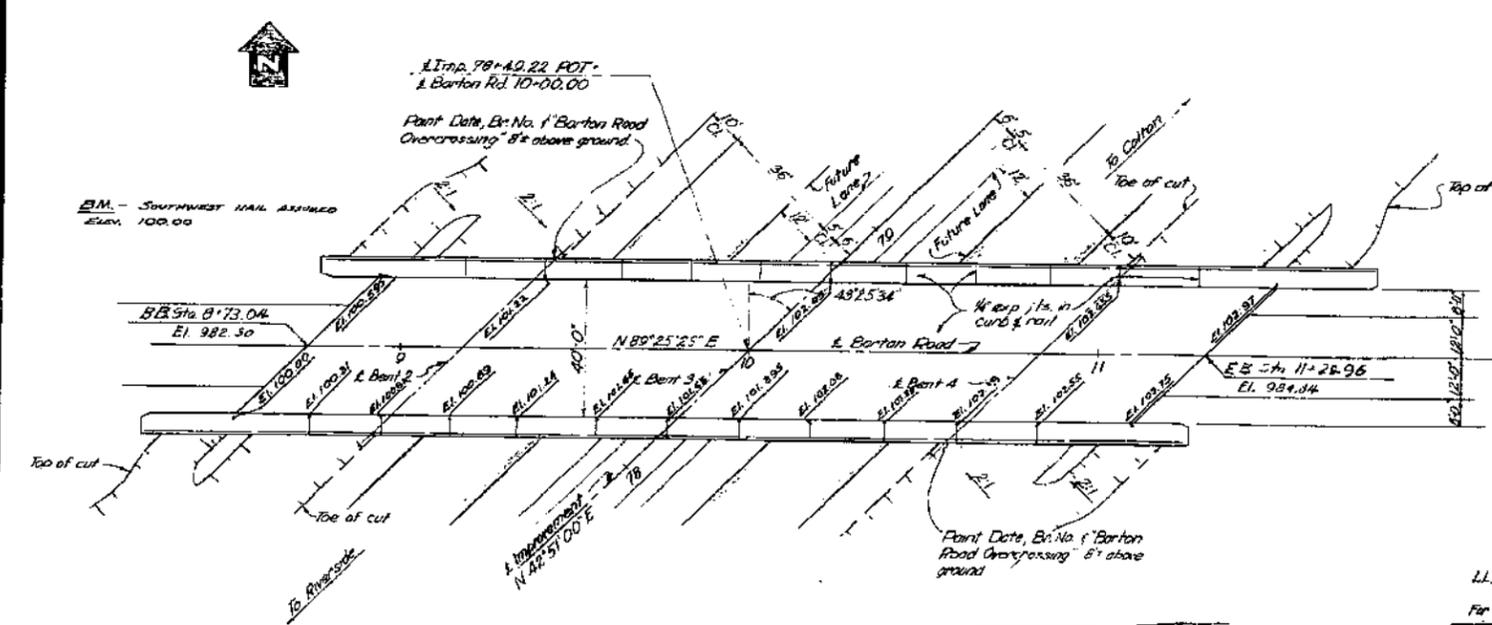

APPROXIMATE QUANTITIES

STRUCTURE EXCAVATION	450 C.Y.
STRUCTURE BACKFILL	250 C.Y.
CLASS "A" CONCRETE (BRIDGES)	1,060 C.Y.
RUBBER WATERSTOPS	LUMP SUM
BAR REINFORCING STEEL (BRIDGES)	145 L.F.
MISCELLANEOUS STEEL	LUMP SUM
STEEL RAILING	5,700 LBS.
	602 L.F.

Notes for "G Sheets" see Br # 54-530

AS BUILT
 CORRECTIONS BY ELC. House
 CONTRACT NO. 59-BVCBF
 LL: H20-S16-44 & Alternative
 For General Notes see "Washington Ave. Co."

AS BUILT PLANS
 Contract No. 59-2468
 Date Completed
 Document No. 1000766


BRIDGE DEPARTMENT DESIGN SECTION Project Designer: <u>D. J. Young</u> Civil Designer: <u>W. J. Ash</u>		STATE OF CALIFORNIA DEPARTMENT OF PUBLIC WORKS DIVISION OF HIGHWAYS	
DESIGNER: <u>D. J. Young</u> CHECKED: <u>W. J. Ash</u> QUANTITIES: <u>W. J. Ash</u> SPECIFICATIONS: <u>W. J. Ash</u>		1 BARTON ROAD OVERCROSSING LOCATED APPROXIMATELY 3 MI. N. OF THE RIVERSIDE-SAN BERNARDINO COUNTY LINE GENERAL PLAN	
Approved & Estimated By: <u>W. J. Ash</u>		SCALE: As Noted BRIDGE: 54-526 FILE: DRAWING: C4958-1	
PREL. DRAWING NO. P-4958			

I HEREBY CERTIFY THAT THIS IS A TRUE AND CORRECT COPY OF THE ABOVE DOCUMENT TAKEN UNDER MY DIRECTION AND CONTROL ON THIS DATE IN SACRAMENTO, CALIFORNIA PURSUANT TO AUTHORIZATION BY THE DIRECTOR OF PUBLIC WORKS.
 DATE: 11-3-1971 SIGNATURE: Henry H. Kelly TITLE: Highway Administration

124

DES. NO.	BY	CHKD.	DATE	SCALE	NO.
7	CAUF	8/26/66	12.5	17.5	

15	SB	F	7
----	----	---	---

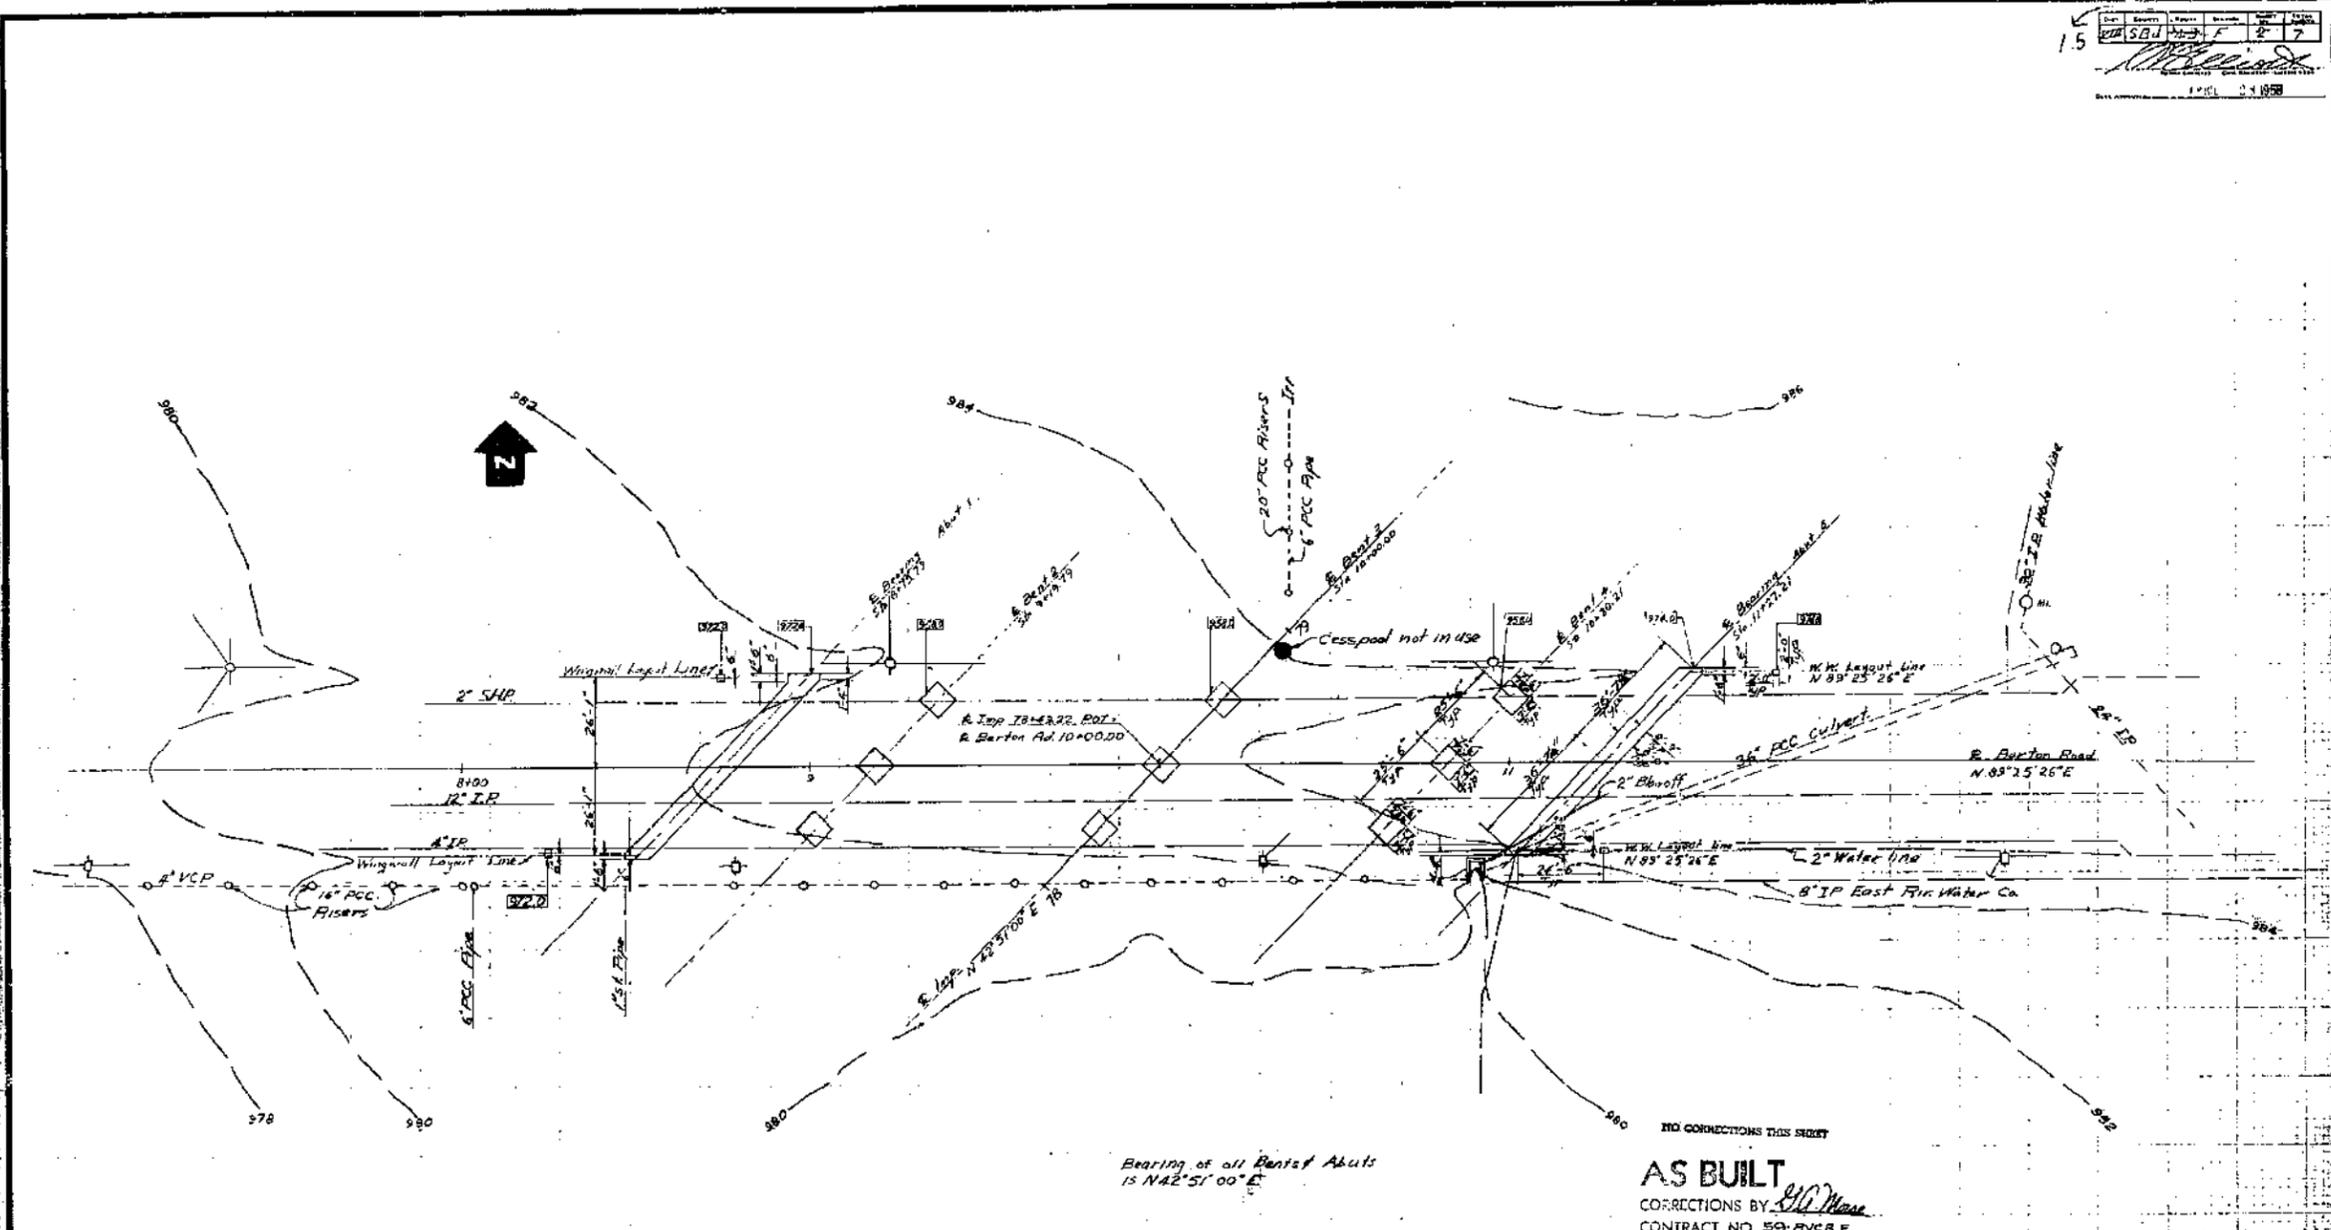

AS BUILT PLANS
 Contract No. 57-2VCP
 Date Completed
 Document No. 8000766

Bearing of all Bented Abuts
 is $N42^{\circ}51'00''E$

Bottom of footing
 elev shown thus: 15.00


AS BUILT
 CORRECTIONS BY: *410 Mass*
 CONTRACT NO. 59-2VCE.F

BRIDGE DEPARTMENT		STATE OF CALIFORNIA	
DESIGN SECTION 1		DEPARTMENT OF PUBLIC WORKS	
Project Designer: <i>D.E. [Signature]</i>		DIVISION OF HIGHWAYS	
Chief Designer: <i>[Signature]</i>		BARTON ROAD OVERCROSSING	
SECTION: <i>[Signature]</i>		FOUNDATION PLAN	
DETAILS: <i>[Signature]</i>		SCALE 1" = 20'	
QUANTITIES: <i>[Signature]</i>		BRIDGE 5d-526	
SPECIFICATIONS: <i>[Signature]</i>		FILE	
Approved: <i>[Signature]</i>		DRAWING 24958-2	
DATE: 3/17/71		PREL. DRAWING NO. P-4958	

I HEREBY CERTIFY THAT THIS IS A TRUE AND ACCURATE COPY OF THE ABOVE DOCUMENT TAKEN UNDER MY DIRECTION AND CONTROL ON THIS DATE IN SACRAMENTO, CALIFORNIA PURSUANT TO AUTHORIZATION BY THE DIRECTOR OF PUBLIC WORKS.
 DATE: 3/17/71 SIGNATURE: *[Signature]*

25

PROJECT NO.	7	STATE	CAL.	DIST.	130	DATE	1958
DESIGNER	S.B.C.						
CHECKER	F. J. T.						
DATE	2-1958						

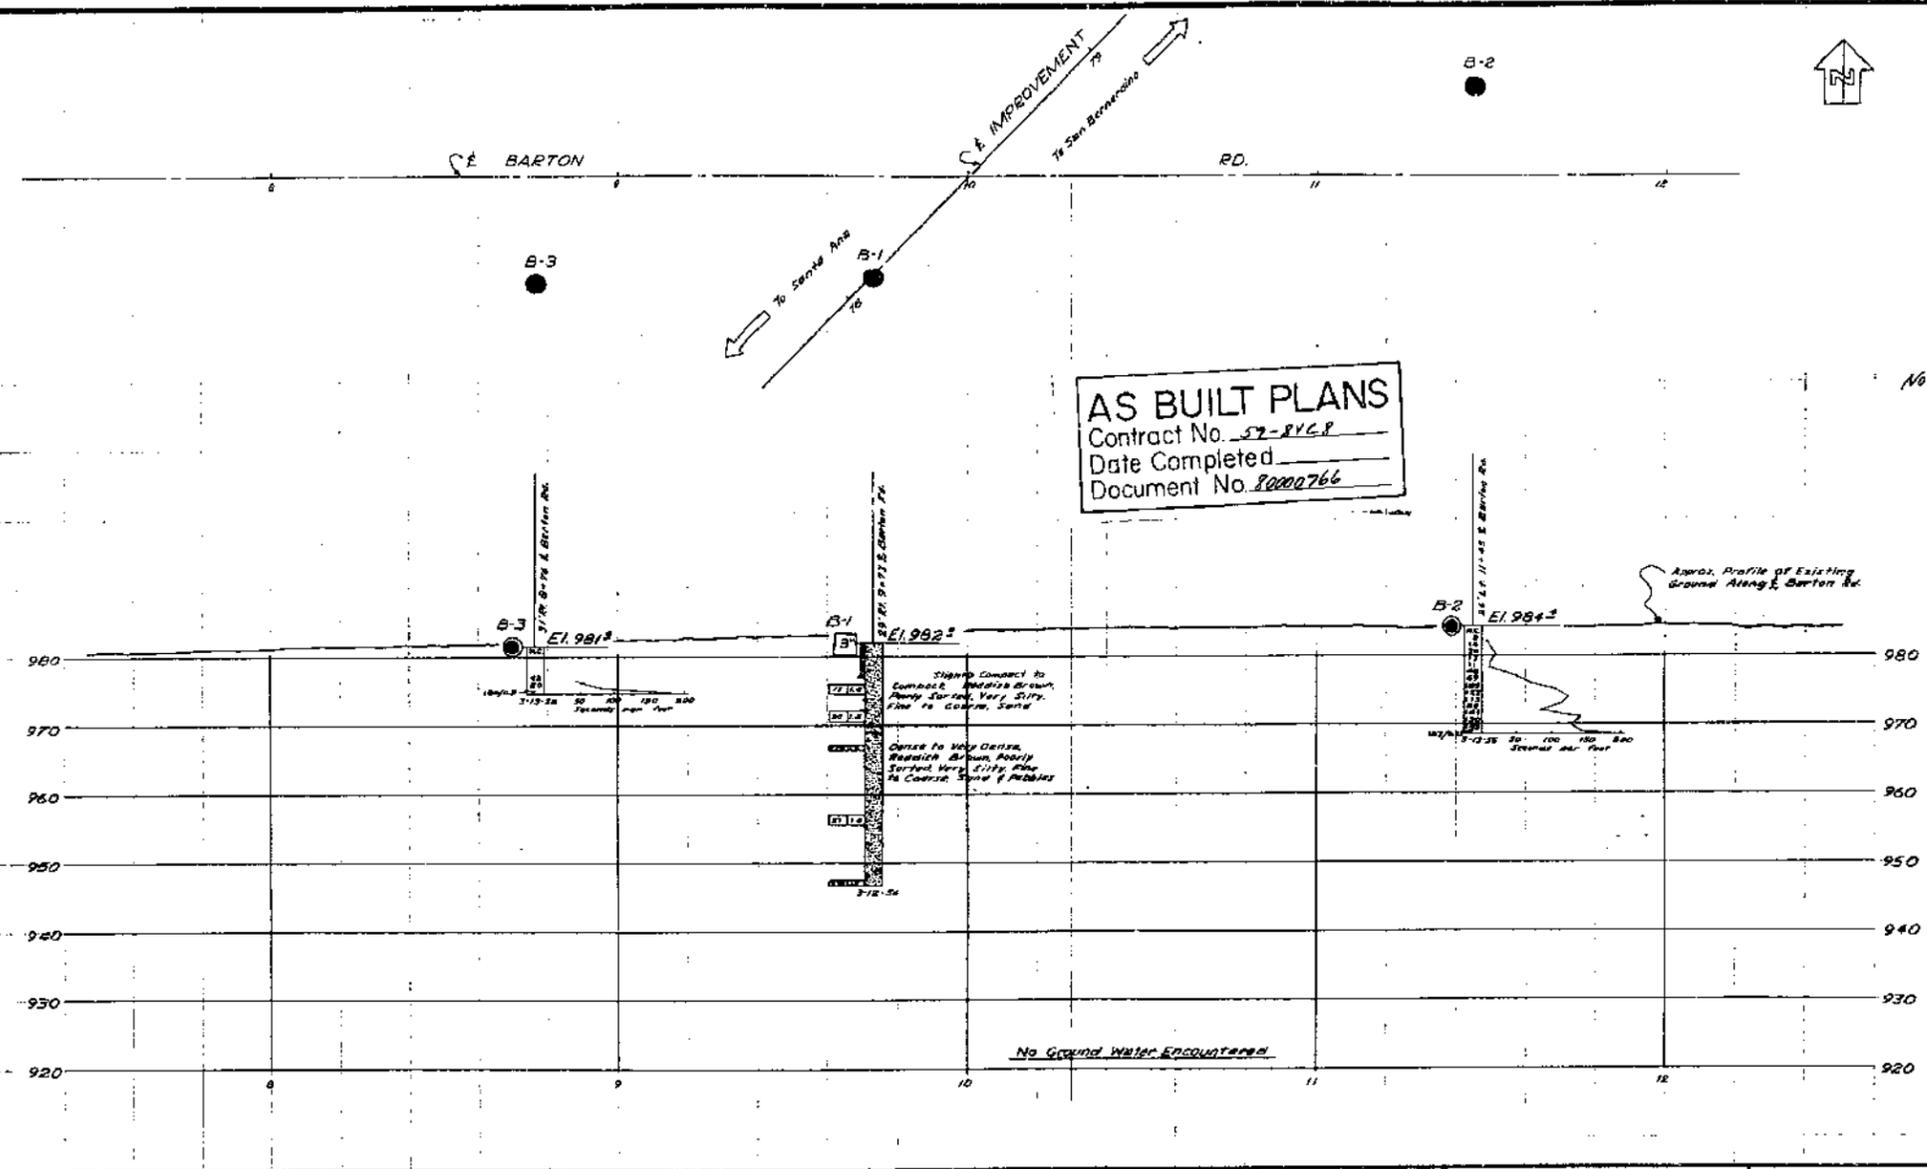


AS BUILT PLANS
 Contract No. 57-816.8
 Date Completed _____
 Document No. 8000266

AS BUILT
 NO CORRECTIONS BY *H.C. [Signature]*
 CONTRACT NO. 57-8168-F

BRIDGE DEPARTMENT

FIELD RECORD SHEET
 NO. 130
 DATE 2-1958
 BY S.B.C.
 CHECKED BY F.J.T.

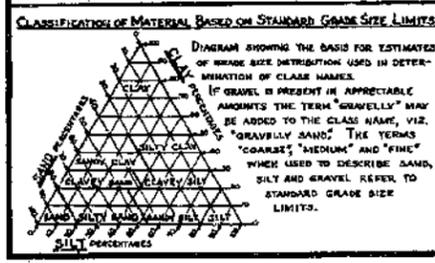

LEGEND OF EARTH MATERIALS

GRAVEL	SILTY CLAY OR CLAYEY SILT
SAND	PEAT AND/OR ORGANIC MATTER
SILT	FILL MATERIAL
CLAY	IGNEOUS ROCK
SANDY CLAY OR CLAYEY SAND	SEDIMENTARY ROCK
SANDY SILT OR SILTY SAND	METAMORPHIC ROCK

LEGEND OF BORING OPERATIONS

PLAN OF ANY BORING	2 1/2" CONE PENETROMETER
PENETROMETER	SAMPLER BORING (DRY)
2 1/2" CONE PENETROMETER	ROTARY BORING (WET)
SAMPLER BORING (DRY)	AUGER BORING (DRY)
ROTARY BORING (WET)	JET BORING
AUGER BORING (DRY)	CORE BORING
JET BORING	TEST PIT
CORE BORING	
TEST PIT	

NOTES

The contractor's attention is directed to Section 2, Article (c) of the Standard Specifications and to the Special Provisions accompanying this set of plans. Classification of earth material as shown on this sheet is based upon field inspection and is not to be construed to imply mechanical analysis.

BARTON RD. OVERCROSSING

LOG OF TEST BORINGS

SCALE: 1" = 20' HORIZ. 1" = 10' VERT. BRIDGE 54-528 FILE E-57 SUBDIVISION C-4958-7



PREL. DRAWING NO. 4958-10

130

I HEREBY CERTIFY THAT THIS IS A TRUE AND ACCURATE COPY OF THE ABOVE DOCUMENT TAKEN UNDER MY DIRECTION AND CONTROL ON THIS DATE IN SACRAMENTO, CALIFORNIA PURSUANT TO AUTHORIZATION BY THE DIRECTOR OF PUBLIC WORKS.
 DATE 11-3-1971 SIGNATURE [Signature] TITLE [Title]


FED. ROAD DIST. NO.	STATE	PROJECT NO.	SHEET NO.	TOTAL SHEETS
7	CALIF.	59-8VC	13	15

DATE: 10/22/57
 DRAWN BY: [Signature]
 CHECKED BY: [Signature]
 1958

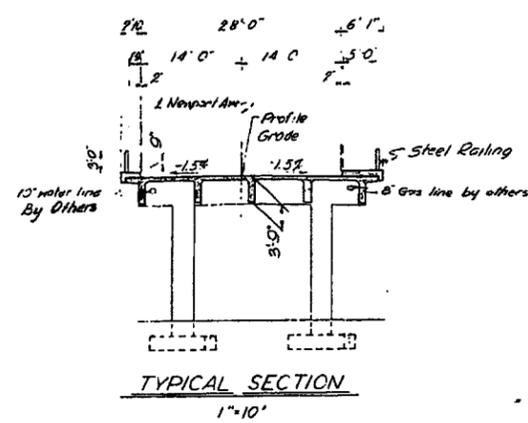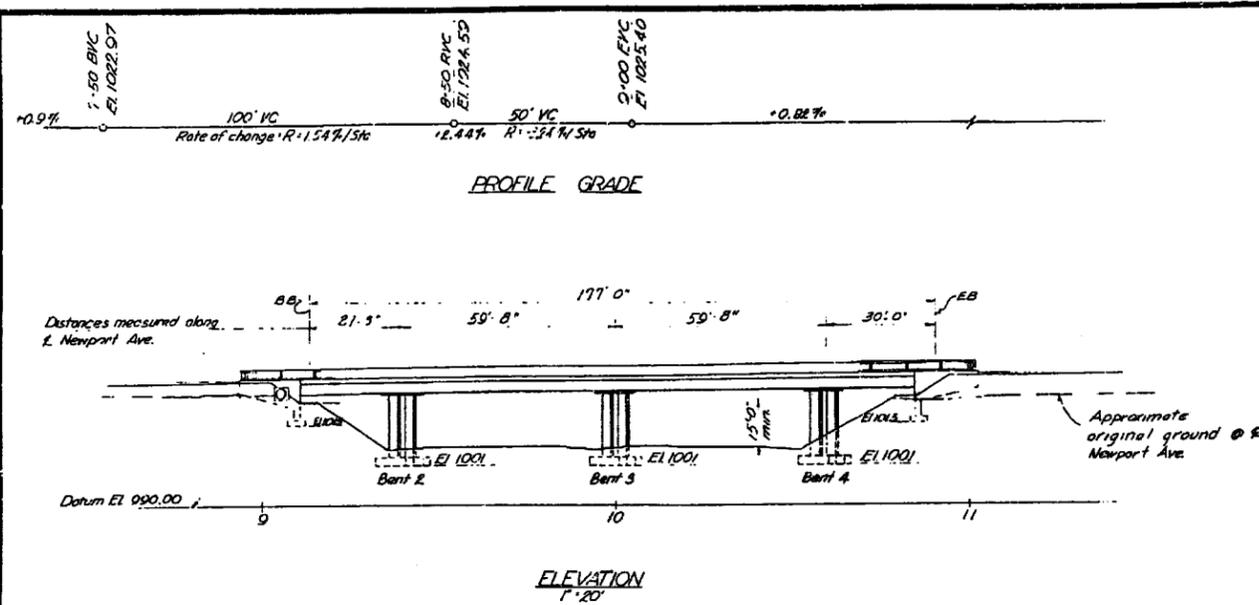

INDEX TO PLANS

Sheet No.	Title
1	General Plan
2	Foundation Plan
3	Abutment & Bent Details
4	Deck & Girder Details
5	Log of Test Borings

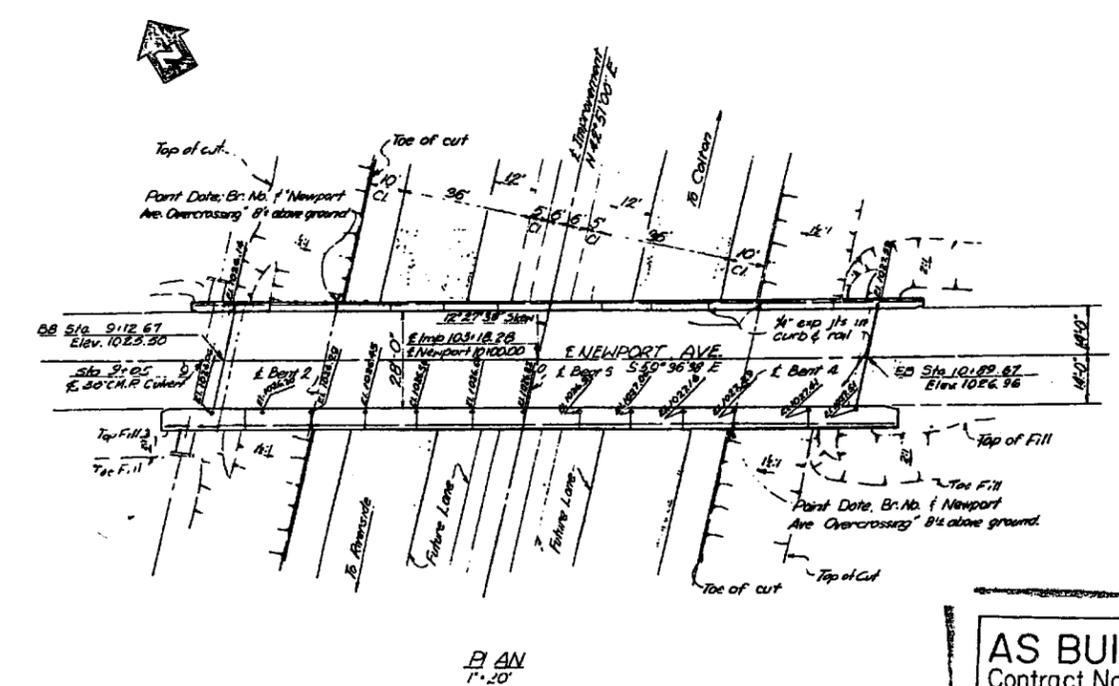

APPROXIMATE QUANTITIES

STRUCTURE EXCAVATION	260 C.Y.
STRUCTURE BACKFILL	185 C.Y.
CLASS "A" CONCRETE (BRIDGES) (450 C.Y.)	LUMP SUM
BAR REINFORCING STEEL (BRIDGES) (99,000 LBS.)	LUMP SUM
STEEL RAILING	402 L.F.

AS BUILT
 CONDITIONS BY [Signature]
 CONTRACT NO. 59-8VC & F

BM 3
 Spg. Hd. nail in lead in southerly end of headwall; 78' Rt. Sta. 11+14.5 Newport Elev. 1020.615

Note: For "G Sheets" See Br. # 54-530

LL N20-S16-44, 8 Alternative
 For Standard Details see "G-3"
 For Steel Detailing Details see "G-2"
 For General Notes see "Washington Ave. O.C."

AS BUILT PLANS
 Contract No. 59-8VC & F
 Date Completed _____
 Document No. 80020766


BRIDGE DEPARTMENT		STATE OF CALIFORNIA	
DESIGN SECTION 1		DEPARTMENT OF PUBLIC WORKS	
Project Designer: [Signature]		DIVISION OF HIGHWAYS	
Client Designer: [Signature]		59-8VC & F	
NEWPORT AVENUE OVERCROSSING			
LOCATED APPROXIMATELY 1.8 MI. N. OF THE			
RIVERSIDE-SAN BERNARDINO COUNTY LINE			
GENERAL PLAN			
DESIGN	[Signature]	DATE	[Signature]
DETAILS	[Signature]	DATE	[Signature]
QUANTITIES	[Signature]	DATE	[Signature]
SPECIFICATIONS	[Signature]	DATE	[Signature]
Approved & Submitted by: [Signature]	DATE: 6/29	SCALE: As Noted	BRIDGE: 5A-520
PREL. DRAWING NO. P-4959		DRAWING: C-4959-1	

I HEREBY CERTIFY THAT THIS IS A TRUE AND ACCURATE COPY OF THE ABOVE DOCUMENT TAKEN UNDER MY DIRECTION AND CONTROL ON THIS DATE IN SACRAMENTO, CALIFORNIA PURSUANT TO AUTHORIZATION BY THE DIRECTOR OF PUBLIC WORKS.
 DATE: 11/3/71 SIGNATURE: [Signature] TITLE: [Signature]

PROJECT NO.	STATE	FISCAL YEAR	SHEET NO.	TOTAL SHEETS
7	CALIF.	1959	132	175


DATE	SCALE	PROJECT	FILE	NO.
11/15/58	1"=30'-0"	BRIDGE 34-589	FILE	132

1958

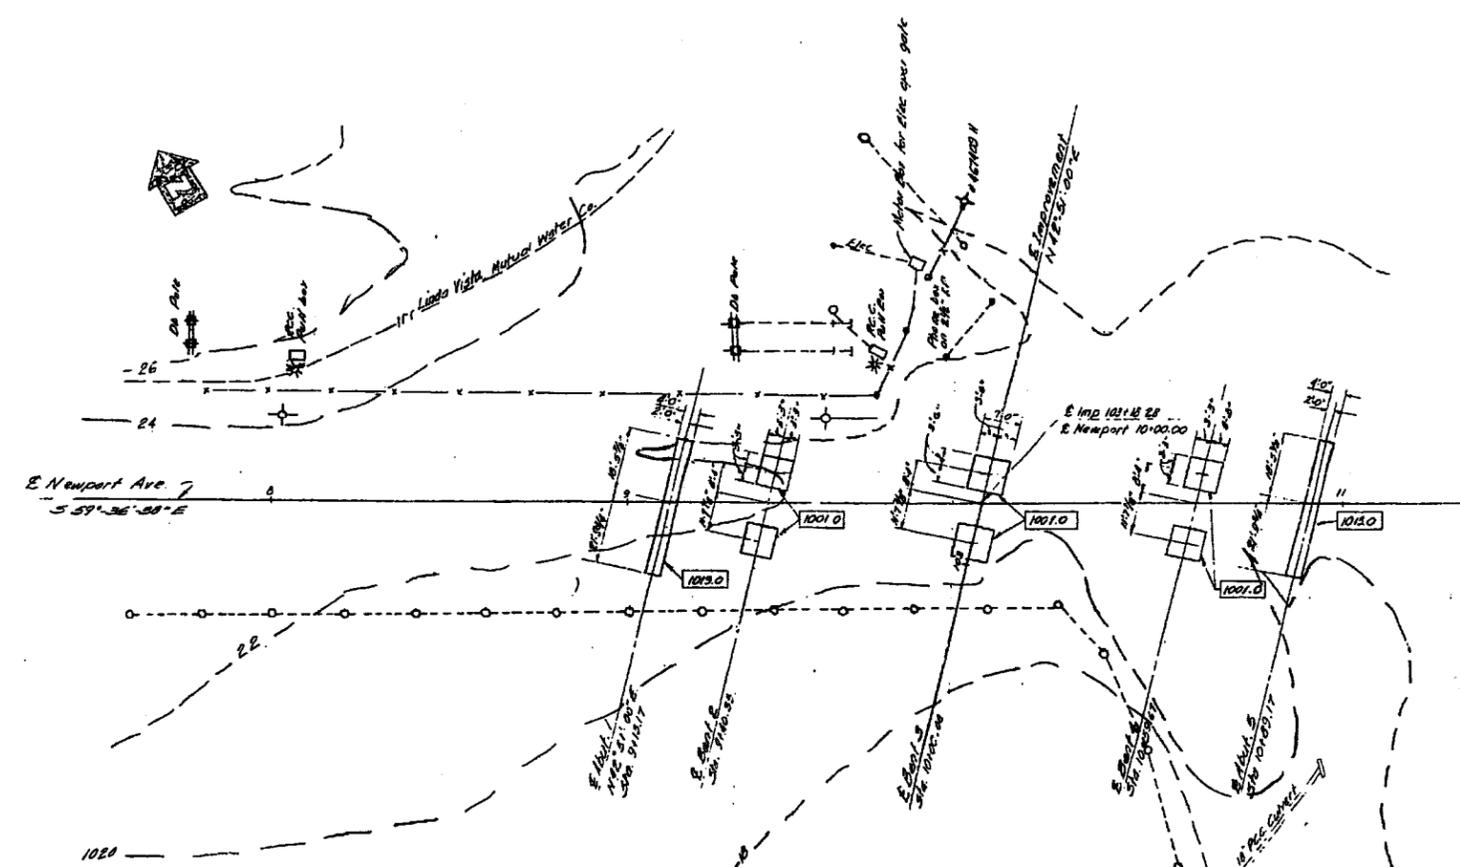

CAMBER DIAGRAM FOR TOTAL GIRDER DEFLECTION DUE TO DEAD LOADS
No Scale

Notes: The camber required for shaft deflection is shown. For values of line of reference removal divide those shown by 4. The amount of camber for construction will be determined by the Engineer.

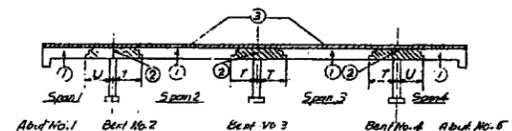

SUPERSTRUCTURE PLACING DIAGRAM

Numbers (1) and (2) indicate sequence of placing girder span concrete (2) may be placed simultaneously with (1) when approved by the Engineer, and provided that the (1) sections are placed in adjacent spans. Top slab concrete (3) may be placed separately from (1) and (2), but the only joints permitted shall be located within 25' of the girder joints shown between (1) and (2). The length of placing (3) shall not exceed 100 feet. (3) may be placed with (1) and (2).
T = 18' Span length
L = 18' Span length
For any deviation from the above the contractor shall submit a diagram to the Engineer for approval.

B.M. "P. 45" 3A-54
Sp. hd. rail in 2" x 8" Ewd. hub buried 16"
224' Et. 101 + 62.6 Imp.
Elev. 1031.88

Note: All Bents & Abutments are parallel to Bent 1. Bottom of footing elevations shown thus: 1020/1010. Contours as of Jan. 1956

B.M. "P. 45" 3A-54
Sp. hd. rail in 2" x 8" Ewd. hub buried 16"
370' Et. 97 + 61.8 Imp.
Elev. 1016.89

AS BUILT
No CORRECTIONS BY E.C. Moore
CONTRACT NO. 59-BVCS-F

AS BUILT PLANS
Contract No. 59-BVCS-F
Date Completed _____
Document No. 10000766

BRIDGE DEPARTMENT		DESIGN SECTION 1	
Project Designer	<u>E.C. Moore</u>	Checked by	<u>E.C. Moore</u>
Chief Designer	<u>E.C. Moore</u>	Checked by	<u>E.C. Moore</u>
DESIGN	<u>E.C. Moore 1/15/58</u>	Checked by	<u>E.C. Moore</u>
DETAILS	<u>E.C. Moore 1/15/58</u>	Checked by	<u>E.C. Moore</u>
QUANTITIES	<u>E.C. Moore 1/15/58</u>	Checked by	<u>E.C. Moore</u>
SPECIFICATIONS	<u>E.C. Moore 1/15/58</u>	Checked by	<u>E.C. Moore</u>
Approved & Recommended by	<u>E.C. Moore</u>	Checked by	<u>E.C. Moore</u>

STATE OF CALIFORNIA		DEPARTMENT OF PUBLIC WORKS	
DIVISION OF HIGHWAYS		DIVISION OF HIGHWAYS	
NEWPORT AVE. OVERCROSSING		FOUNDATION	
FOUNDATION		AN.	
SCALE 1"=30'-0"	BRIDGE 34-589	FILE	DRAWING G-4959-2
PREL. DRAWING NO. P. 4959			


I HEREBY CERTIFY THAT THIS IS A TRUE AND ACCURATE COPY OF THE ABOVE DOCUMENT TAKEN UNDER MY DIRECTION AND CONTROL ON THIS DATE IN SACRAMENTO, CALIFORNIA PURSUANT TO AUTHORIZATION BY THE DIRECTOR OF PUBLIC WORKS.
DATE 11/3/77 SIGNATURE John Wiley TITLE Chief Engineer

132

FED. ROAD DIST. NO.	STATE	PROJECT NO.	PROJECT DIST.	SHEET NO.	TOTAL SHEETS
7	CAL.	57-1960		135	175

DATE: APR. 2, 1958


BRIDGE DEPARTMENT

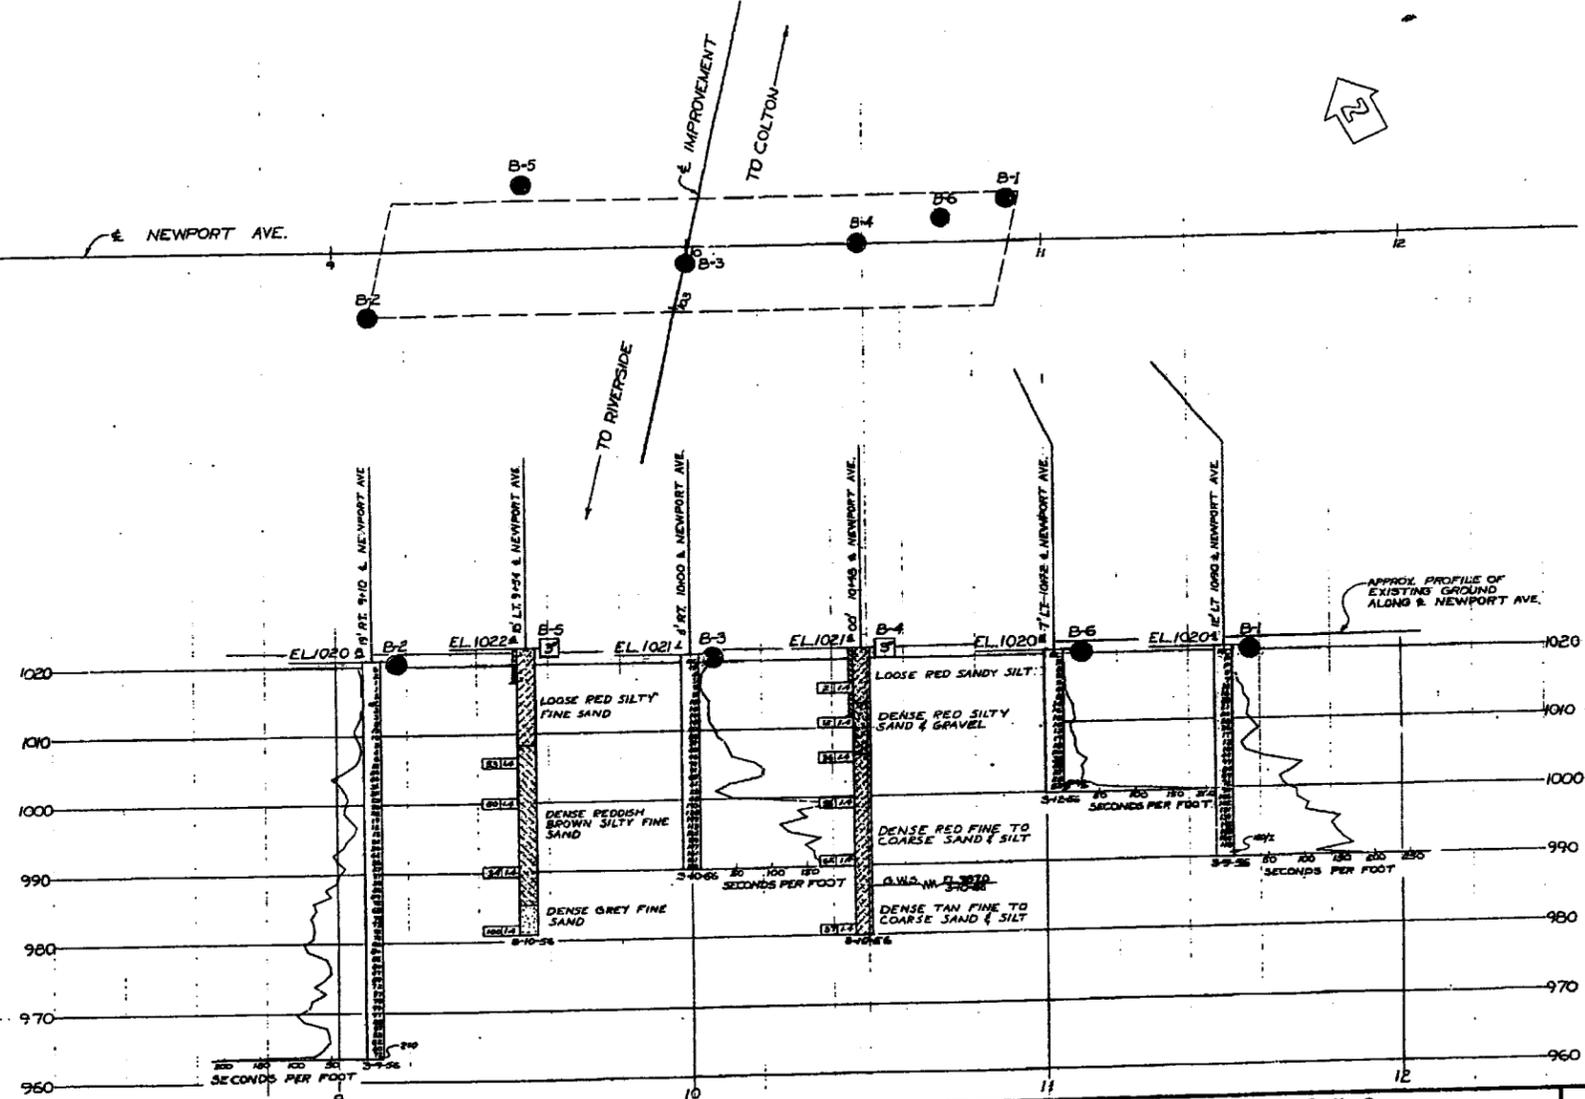

AS BUILT
CORRECTIONS BY *H.O. Meral*
CONTRACT NO. 57-BYCS-F
NO CORRECTIONS THIS SHEET


B.M. 54-34
SP. NO. NAIL IN E.A.2" R.W.D. HUB BURIED 6"
224' RT. 107463 & IMP.
ELEV. 1031.82

AS BUILT PLANS
Contract No. 57-BYCS-F
Date Completed _____
Document No. 80002766

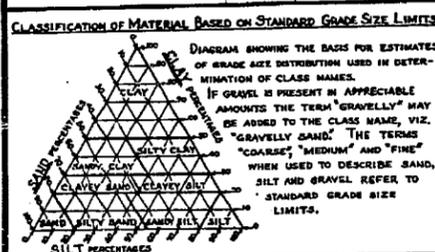

LEGEND OF EARTH MATERIALS

GRAVEL	SILTY CLAY OR CLAYEY SILT
SAND	PEAT AND/OR ORGANIC MATTER
SILT	FILL MATERIAL
CLAY	IGNEOUS ROCK
SANDY CLAY OR CLAYEY SAND	SEDIMENTARY ROCK
SANDY SILT OR SILTY SAND	METAMORPHIC ROCK

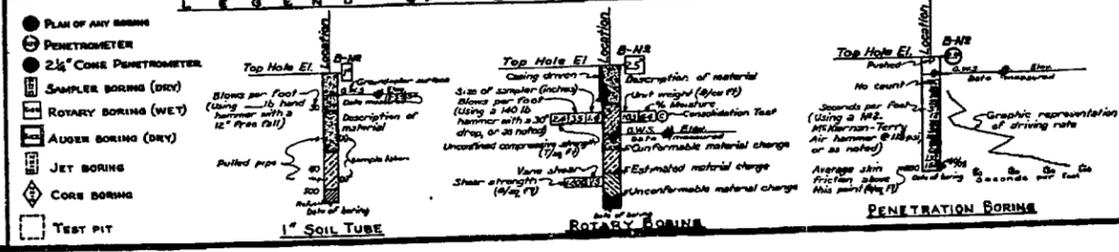

NOTES
The contractor's attention is directed to Section 2, Article (c) of the Standard Specifications and to the Special Provisions accompanying this set of plans.
Classification of earth material as shown on this sheet is based upon field inspection and is not to be construed to imply mechanical analysis.

NEWPORT AVE OVERCROSSING

LOG OF TEST BORINGS


NO. 54-529
SCALE VERT. 1"=10'
BRIDGE 54-529
FILE 54
DRAWING 4952-5
PREL. DRAWING 4959 X 20

I HEREBY CERTIFY THAT THIS IS A TRUE AND ACCURATE COPY OF THE ABOVE DOCUMENT TAKEN UNDER MY DIRECTION AND CONTROL ON THIS DATE IN SACRAMENTO, CALIFORNIA PURSUANT TO AUTHORIZATION BY THE DIRECTOR OF PUBLIC WORKS.
DATE: MAR. 3, 1971 SIGNATURE: *W. A. ...*

APPENDIX B

PLANNING STUDY DRAWINGS

Dist	COUNTY	ROUTE	POST MILES TOTAL PROJECT	SHEET No.	TOTAL SHEETS
08	SBd	215	0.58/1.66		

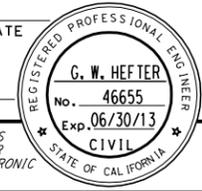REGISTERED CIVIL ENGINEER	DATE
	
PLANS APPROVAL DATE	


AECOM 999 W. TOWN & COUNTRY Rd ORANGE, CA 92868	SANBAG 1170 WEST 3RD STREET SAN BERNARDINO, CA 92410
--	---

NOTE:
* PLACE MBGR WHERE CLEAR RECOVERY ZONE IS LESS THAN 30', TYPICAL FOR ALL RAMPS.


TYPICAL STRUCTURAL SECTIONS

- A 0.95' JPCP
1.30' AB
- B 0.75' HMA (TYPE C)
0.95' AB
- C 0.40' PCC
- D 0.95' JPCP
0.10' HMABB
0.40' LCB
0.60' AS
- E 0.75' HMA (TYPE C)
0.85' AB
- F Exist
1.10' JPCP
0.10' HMABB
0.50' LCB
0.70' AS


- PAVEMENT LEGEND:**
HMA = HOT MIX ASPHALT (TYPE A)
JPCP = JOINTED PLAIN CONCRETE PAVEMENT
AS = CLASS 2 AGGREGATE SUBBASE
AB = CLASS 2 AGGREGATE BASE
AC = ASPHALT CONCRETE
PCC = PORTLAND CEMENT CONCRETE PAVEMENT
LCB = LEAN CONCRETE BASE
HMABB = HOT MIX ASPHALT BOND BREAKER

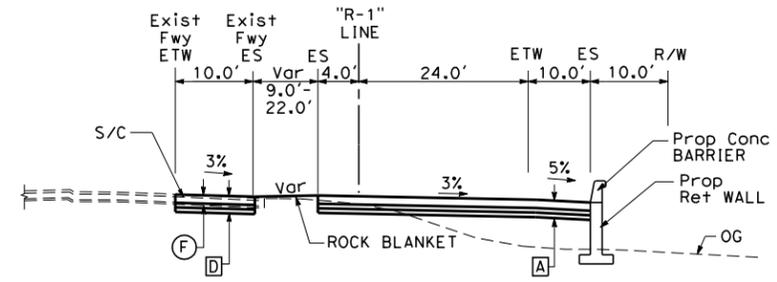

NB EXIT RAMP
"R-1" Sta 48+96.67 TO Sta 50+26.27

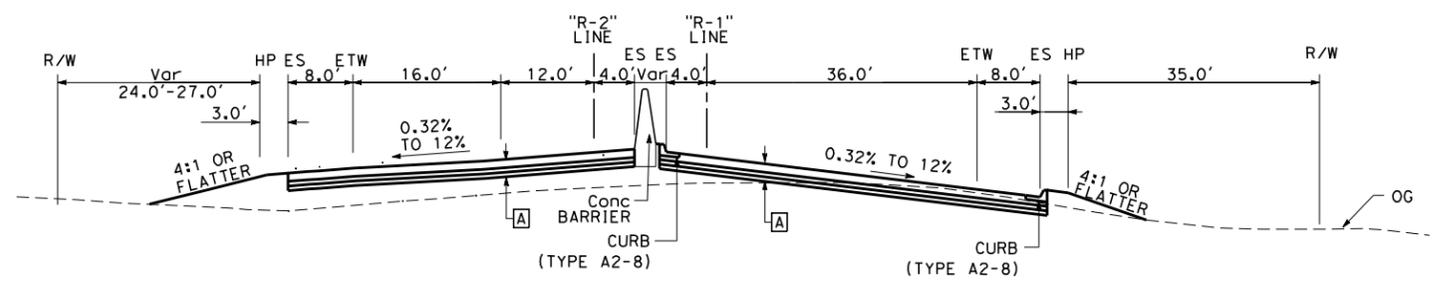


NB ENTRANCE RAMP "R-2" Sta 54+00.00 TO Sta 56+80.62
NB EXIT RAMP "R-1" STA 57+87.32 TO STA 60+36.10

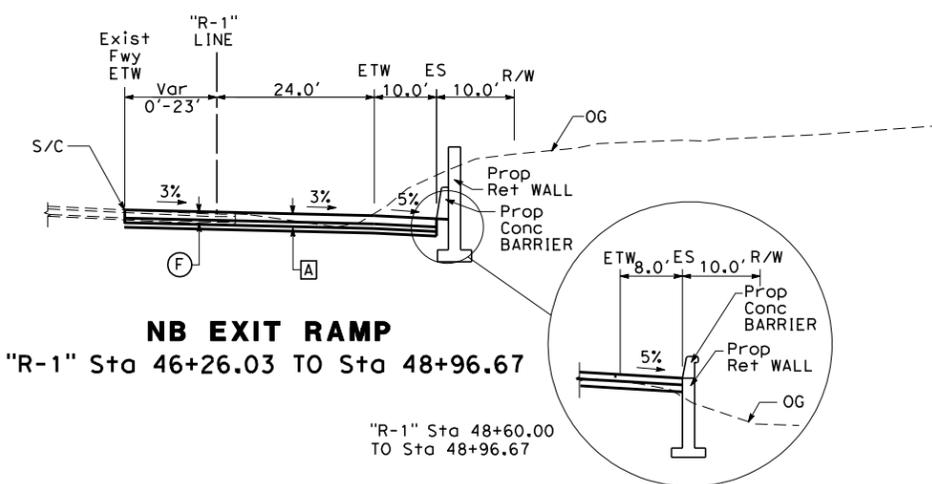


NB EXIT RAMP
"R-1" Sta 46+26.03 TO Sta 48+96.67

"R-1" Sta 48+60.00 TO Sta 48+96.67

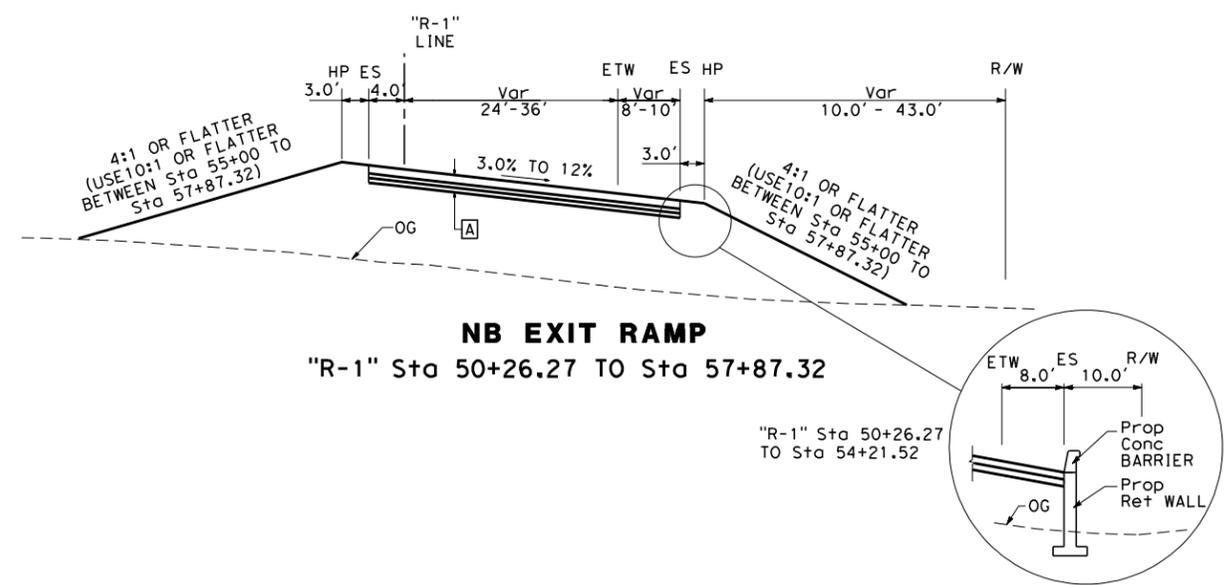

NB EXIT RAMP
"R-1" Sta 50+26.27 TO Sta 57+87.32

"R-1" Sta 50+26.27 TO Sta 54+21.52

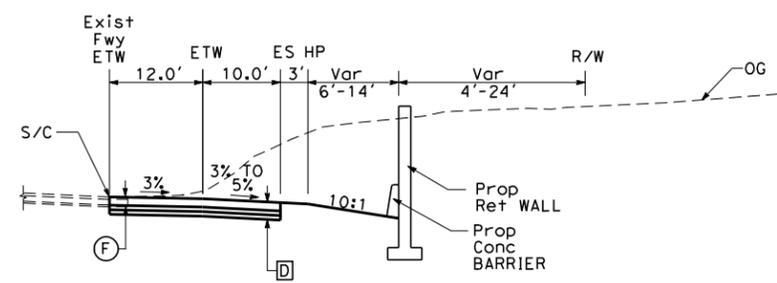

NB EXIT LANE AND TRANSITION
"I-215" Sta 31+37.12 TO Sta 46+26.03

I-215/BARTON ROAD I/C
TYPICAL CROSS SECTIONS
ALTERNATIVE 6

NO SCALE **X-3**

STATE OF CALIFORNIA - DEPARTMENT OF TRANSPORTATION
Caltrans
CONSULTANT - FUNCTIONAL SUPERVISOR
GREG HEFTER
DESIGNED BY
CHECKED BY
REVISOR
DATE REVISOR
DATE REVISOR

LAST REVISION DATE PLOTTED => 5/24/2012 00:00:00 TIME PLOTTED => 2:43:23 PM

STATE OF CALIFORNIA - DEPARTMENT OF TRANSPORTATION
Caltrans
 CONSULTANT FUNCTIONAL SUPERVISOR
GREG HEFTER
 CALCULATED-DESIGNED BY
 CHECKED BY
 REVISED BY
 DATE REVISED

Dist	COUNTY	ROUTE	POST MILES TOTAL PROJECT	SHEET No.	TOTAL SHEETS
08	SBd	215	0.58/1.66		

REGISTERED CIVIL ENGINEER DATE
G. W. HEFTER
 No. 46655
 Exp. 06/30/13
 CIVIL
 STATE OF CALIFORNIA


PLANS APPROVAL DATE

THE STATE OF CALIFORNIA OR ITS OFFICERS OR AGENTS SHALL NOT BE RESPONSIBLE FOR THE ACCURACY OR COMPLETENESS OF ELECTRONIC COPIES OF THIS PLAN SHEET.

AECOM
 999 W. TOWN & COUNTRY Rd
 ORANGE, CA 92868

SANBAG
 1170 WEST 3RD STREET
 SAN BERNARDINO, CA 92410

MATCH LINE "I-215" 42+50
 SEE SHEET L-1

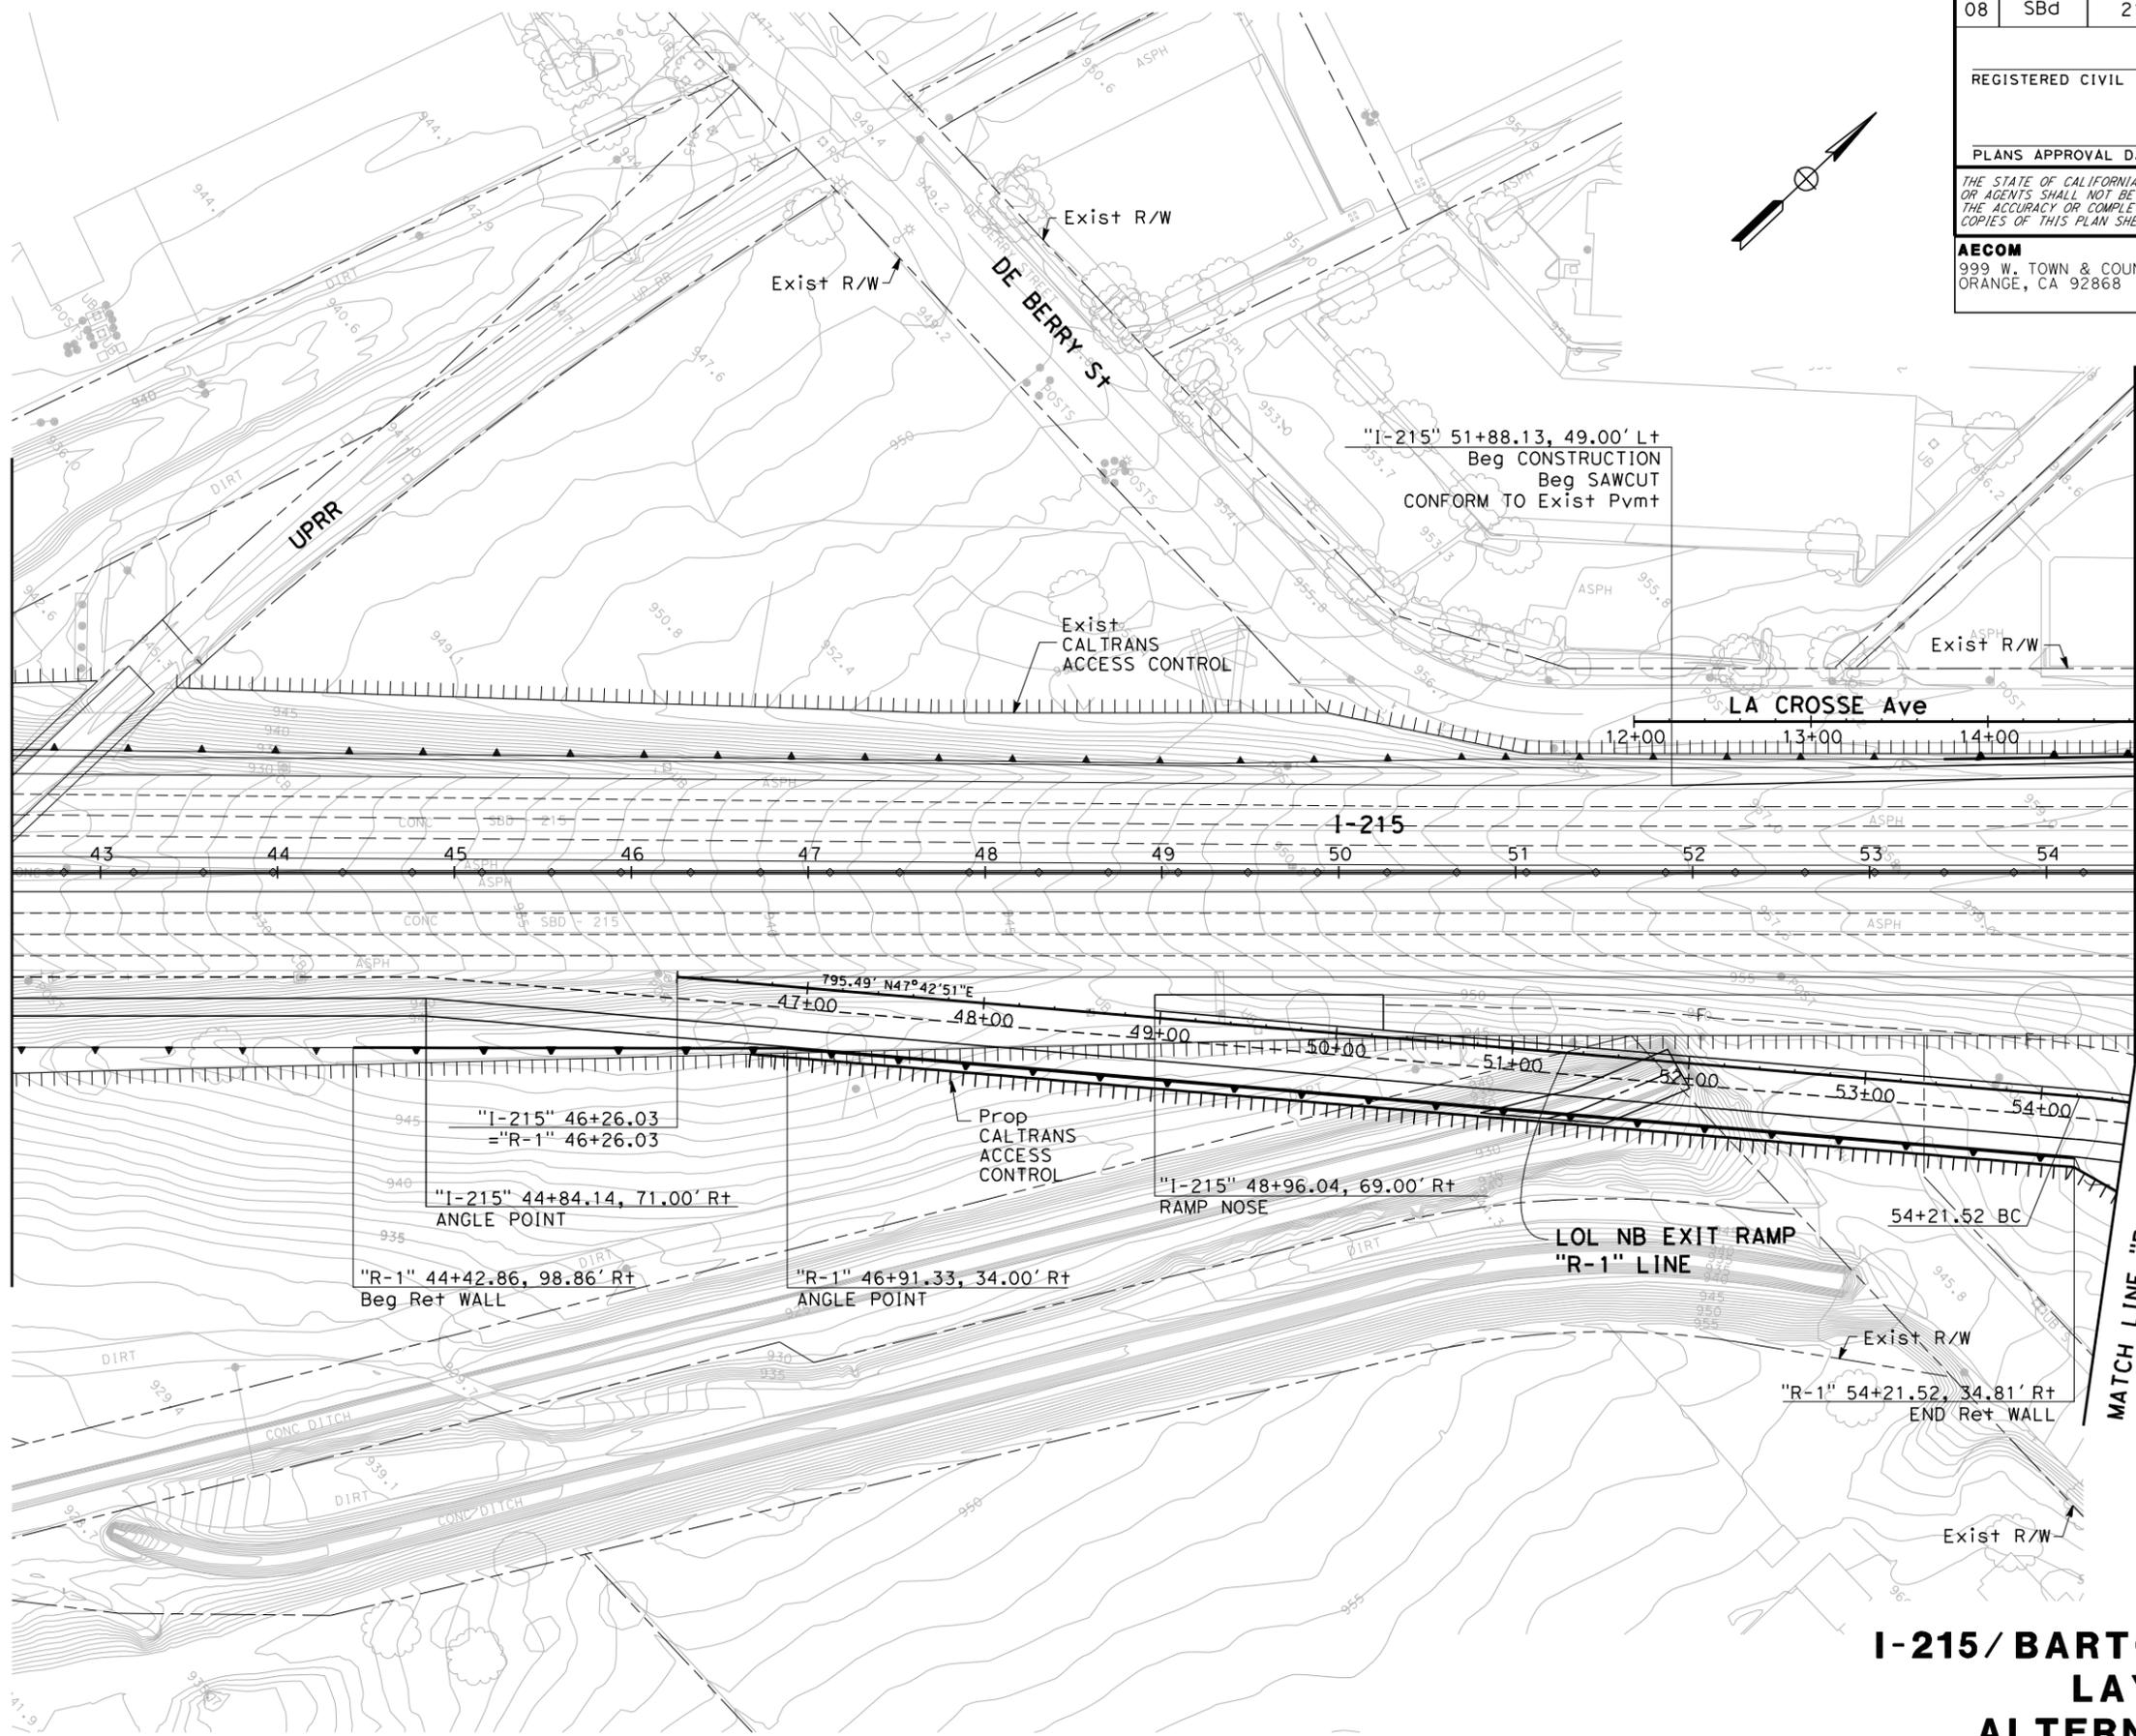

MATCH LINE "I-215" 54+50
 "LA CROSSE Ave" 14+83
 SEE SHEET L-3

MATCH LINE "R-1" 54+50
 SEE SHEET L-3



**I-215/BARTON ROAD I/C
 LAYOUT
 ALTERNATIVE 6**

SCALE: 1"=50'
L-2

LAST REVISION DATE PLOTTED => 5/24/2012
 00-00-00 TIME PLOTTED => 2:44:15 PM


DIST	COUNTY	ROUTE	POST MILES TOTAL PROJECT	SHEET No	TOTAL SHEETS
08	SBd	215	0.53/1.66		
SAN BERNARDINO ASSOCIATED GOVERNMENTS 472 N. ARROWHEAD AVENUE SAN BERNARDINO, CA 92401					
AECOM 1887 BUSINESS CENTER DRIVE, SUITE 6 SAN BERNARDINO, CA 92408					

ALIGNMENT ALTERNATIVE 6

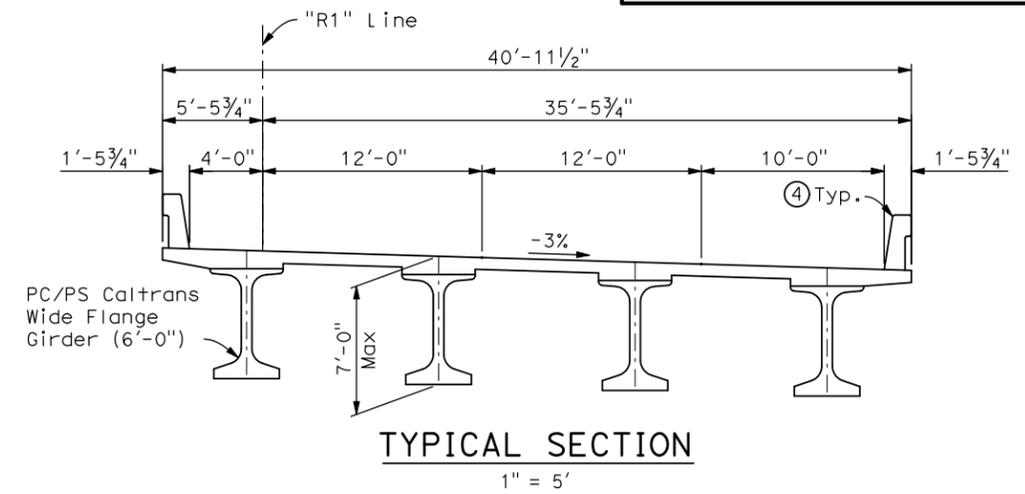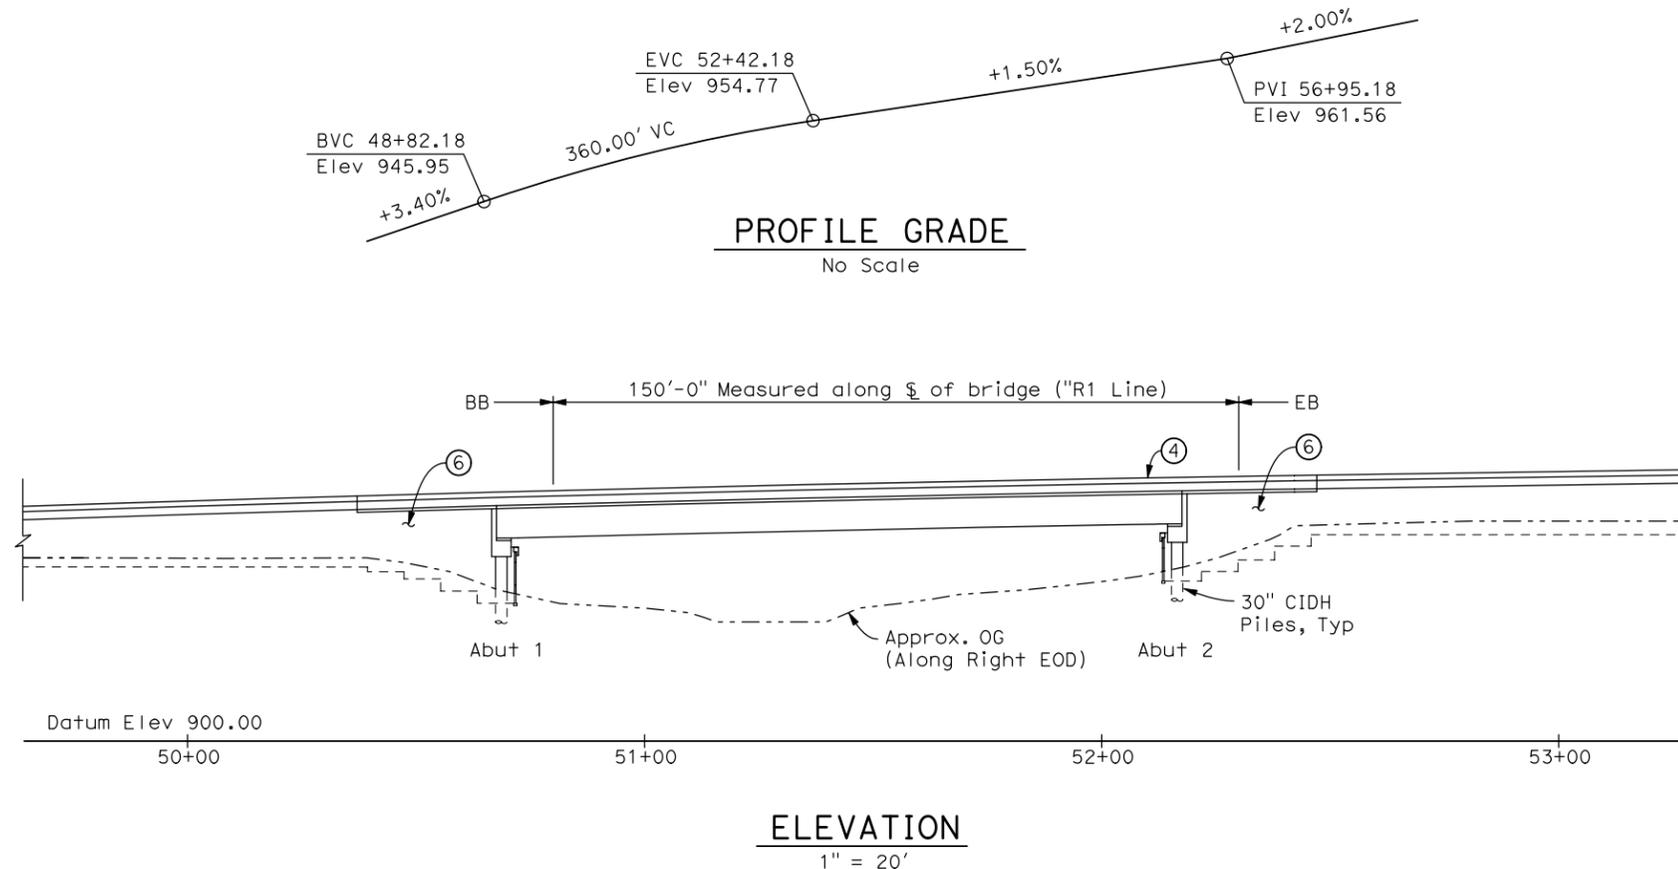

NOTES:

① Paint "Bridge No. XX-XXXX"	Date of estimate = May 30, 2012
② Paint "Riverside Canal Bridge"	Str Depth = 7'-0"
③ Future Utility Opening	Length = 150'-0"
④ Concrete Barrier, Type 736	Width = 40'-11 1/2"
⑤ Structure Approach, Type N(30S)	Area = 6,143.75 sq ft
⑥ Retaining Wall (MSE)	Avg Cost per Sq Ft including 10% Mobilization & 25% Contingency = \$166.02 / sq ft
	Total Cost = \$1,020,000

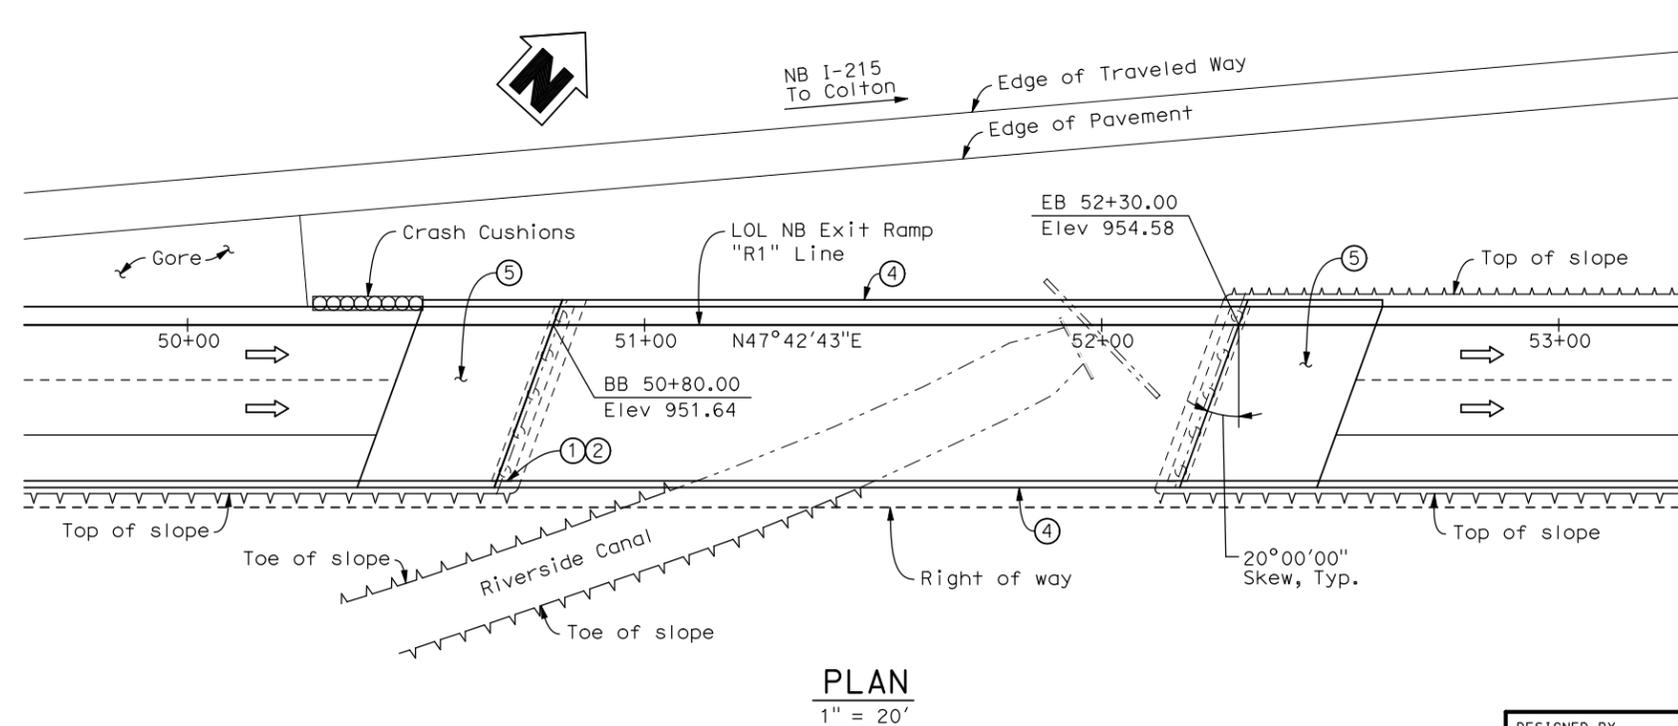

VEHICULAR TRAFFIC

1. New alignment. No traffic at the site.
 2. Traffic will be detoured away from the site.
 3. Traffic will be carried on the structure. Stage construction will/will not be required.
 4. Traffic will pass under the structure on _____ (Name of St. or Hwy.)

A. No falsework allowed over traffic.
 B. Falsework opening(s) required:

Temporary Vertical Clearance	Width of Traffic Opening
___ Bnd. _____	_____
___ Bnd. _____	_____
___ Two-way _____	_____

C. Temporary traffic lane reduction needed for footing excavation.

PEDESTRIAN TRAFFIC
 Falsework opening(s) required on n/a (Name of St.)
 Location Height Width

RAILROAD TRAFFIC
 Falsework opening(s) required over n/a (Name of RR)
 Vertical Clearance Horizontal Clear Width

ROBERT ZEZOFF
DESIGN OVERSIGHT
SIGN OFF DATE

DESIGNED BY	R. PRICE	DATE	5/24/12
DRAWN BY	F. DEMARCO	DATE	5/24/12
CHECKED BY		DATE	
APPROVED		DATE	

PLANNING STUDY	
BRIDGE NO. XX	CU 08
SCALE: AS NOTED	EA 0J0700