



Appendix I Proposed Ramp Closure
Detour Routes

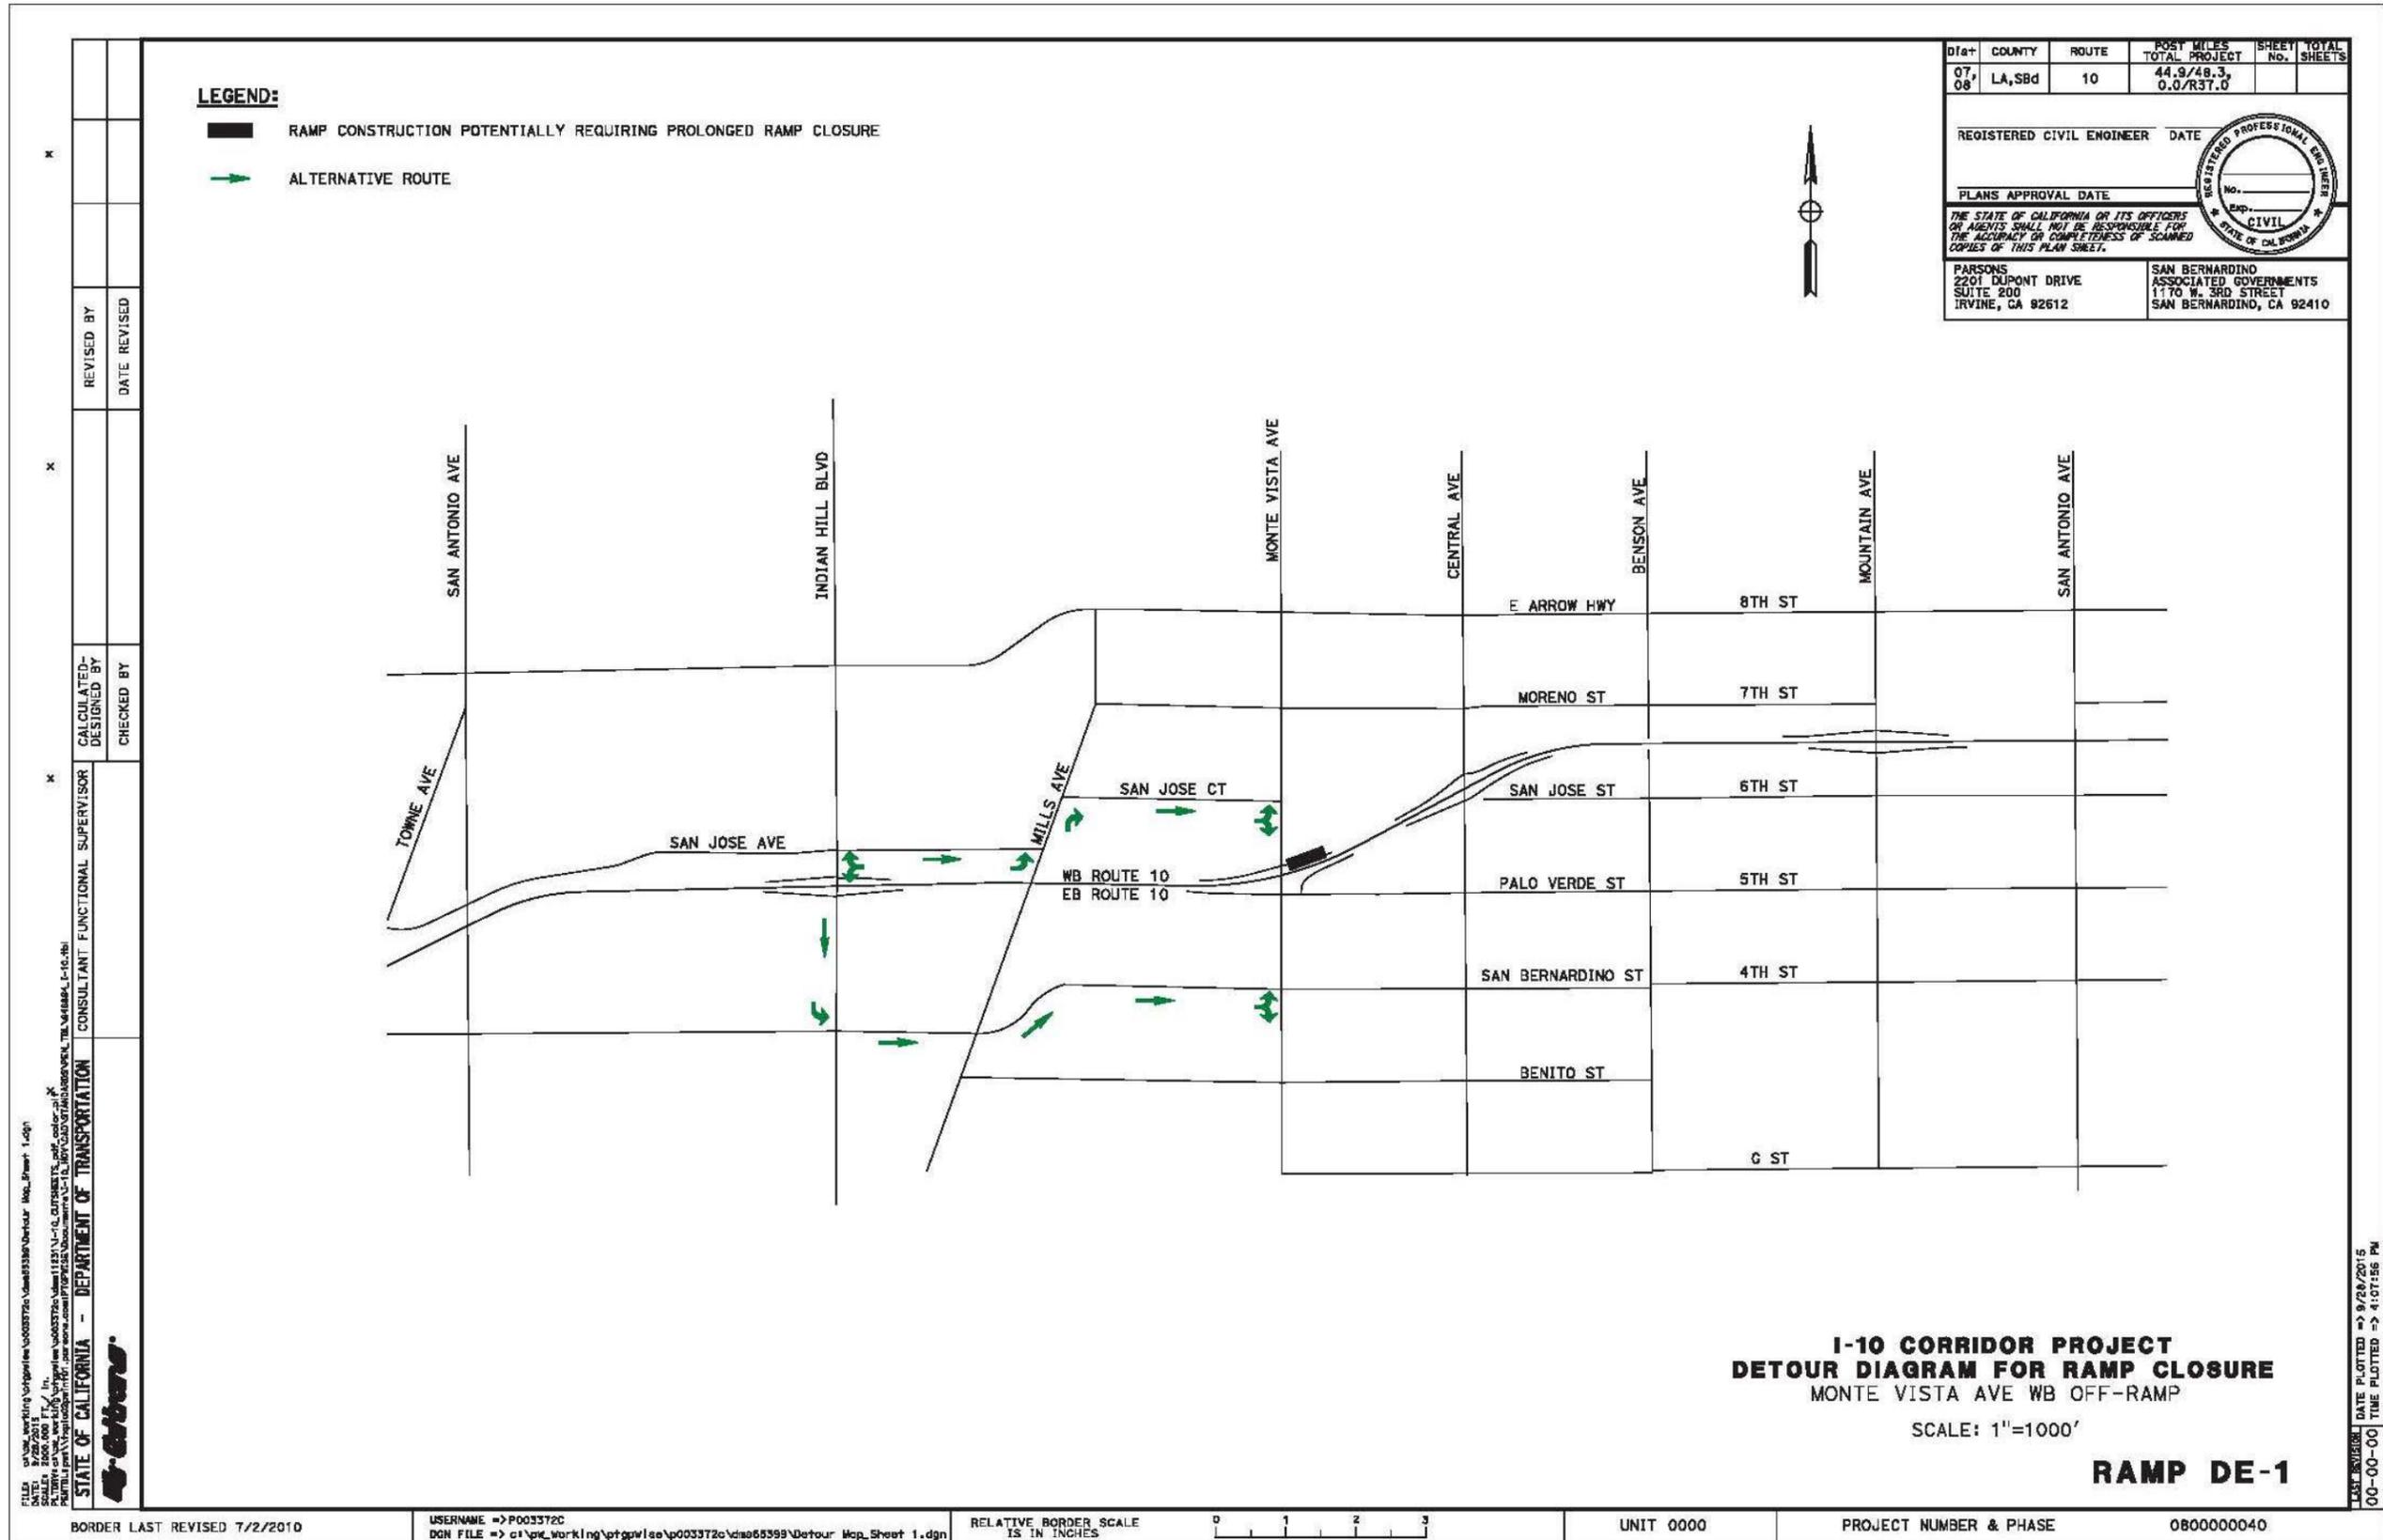

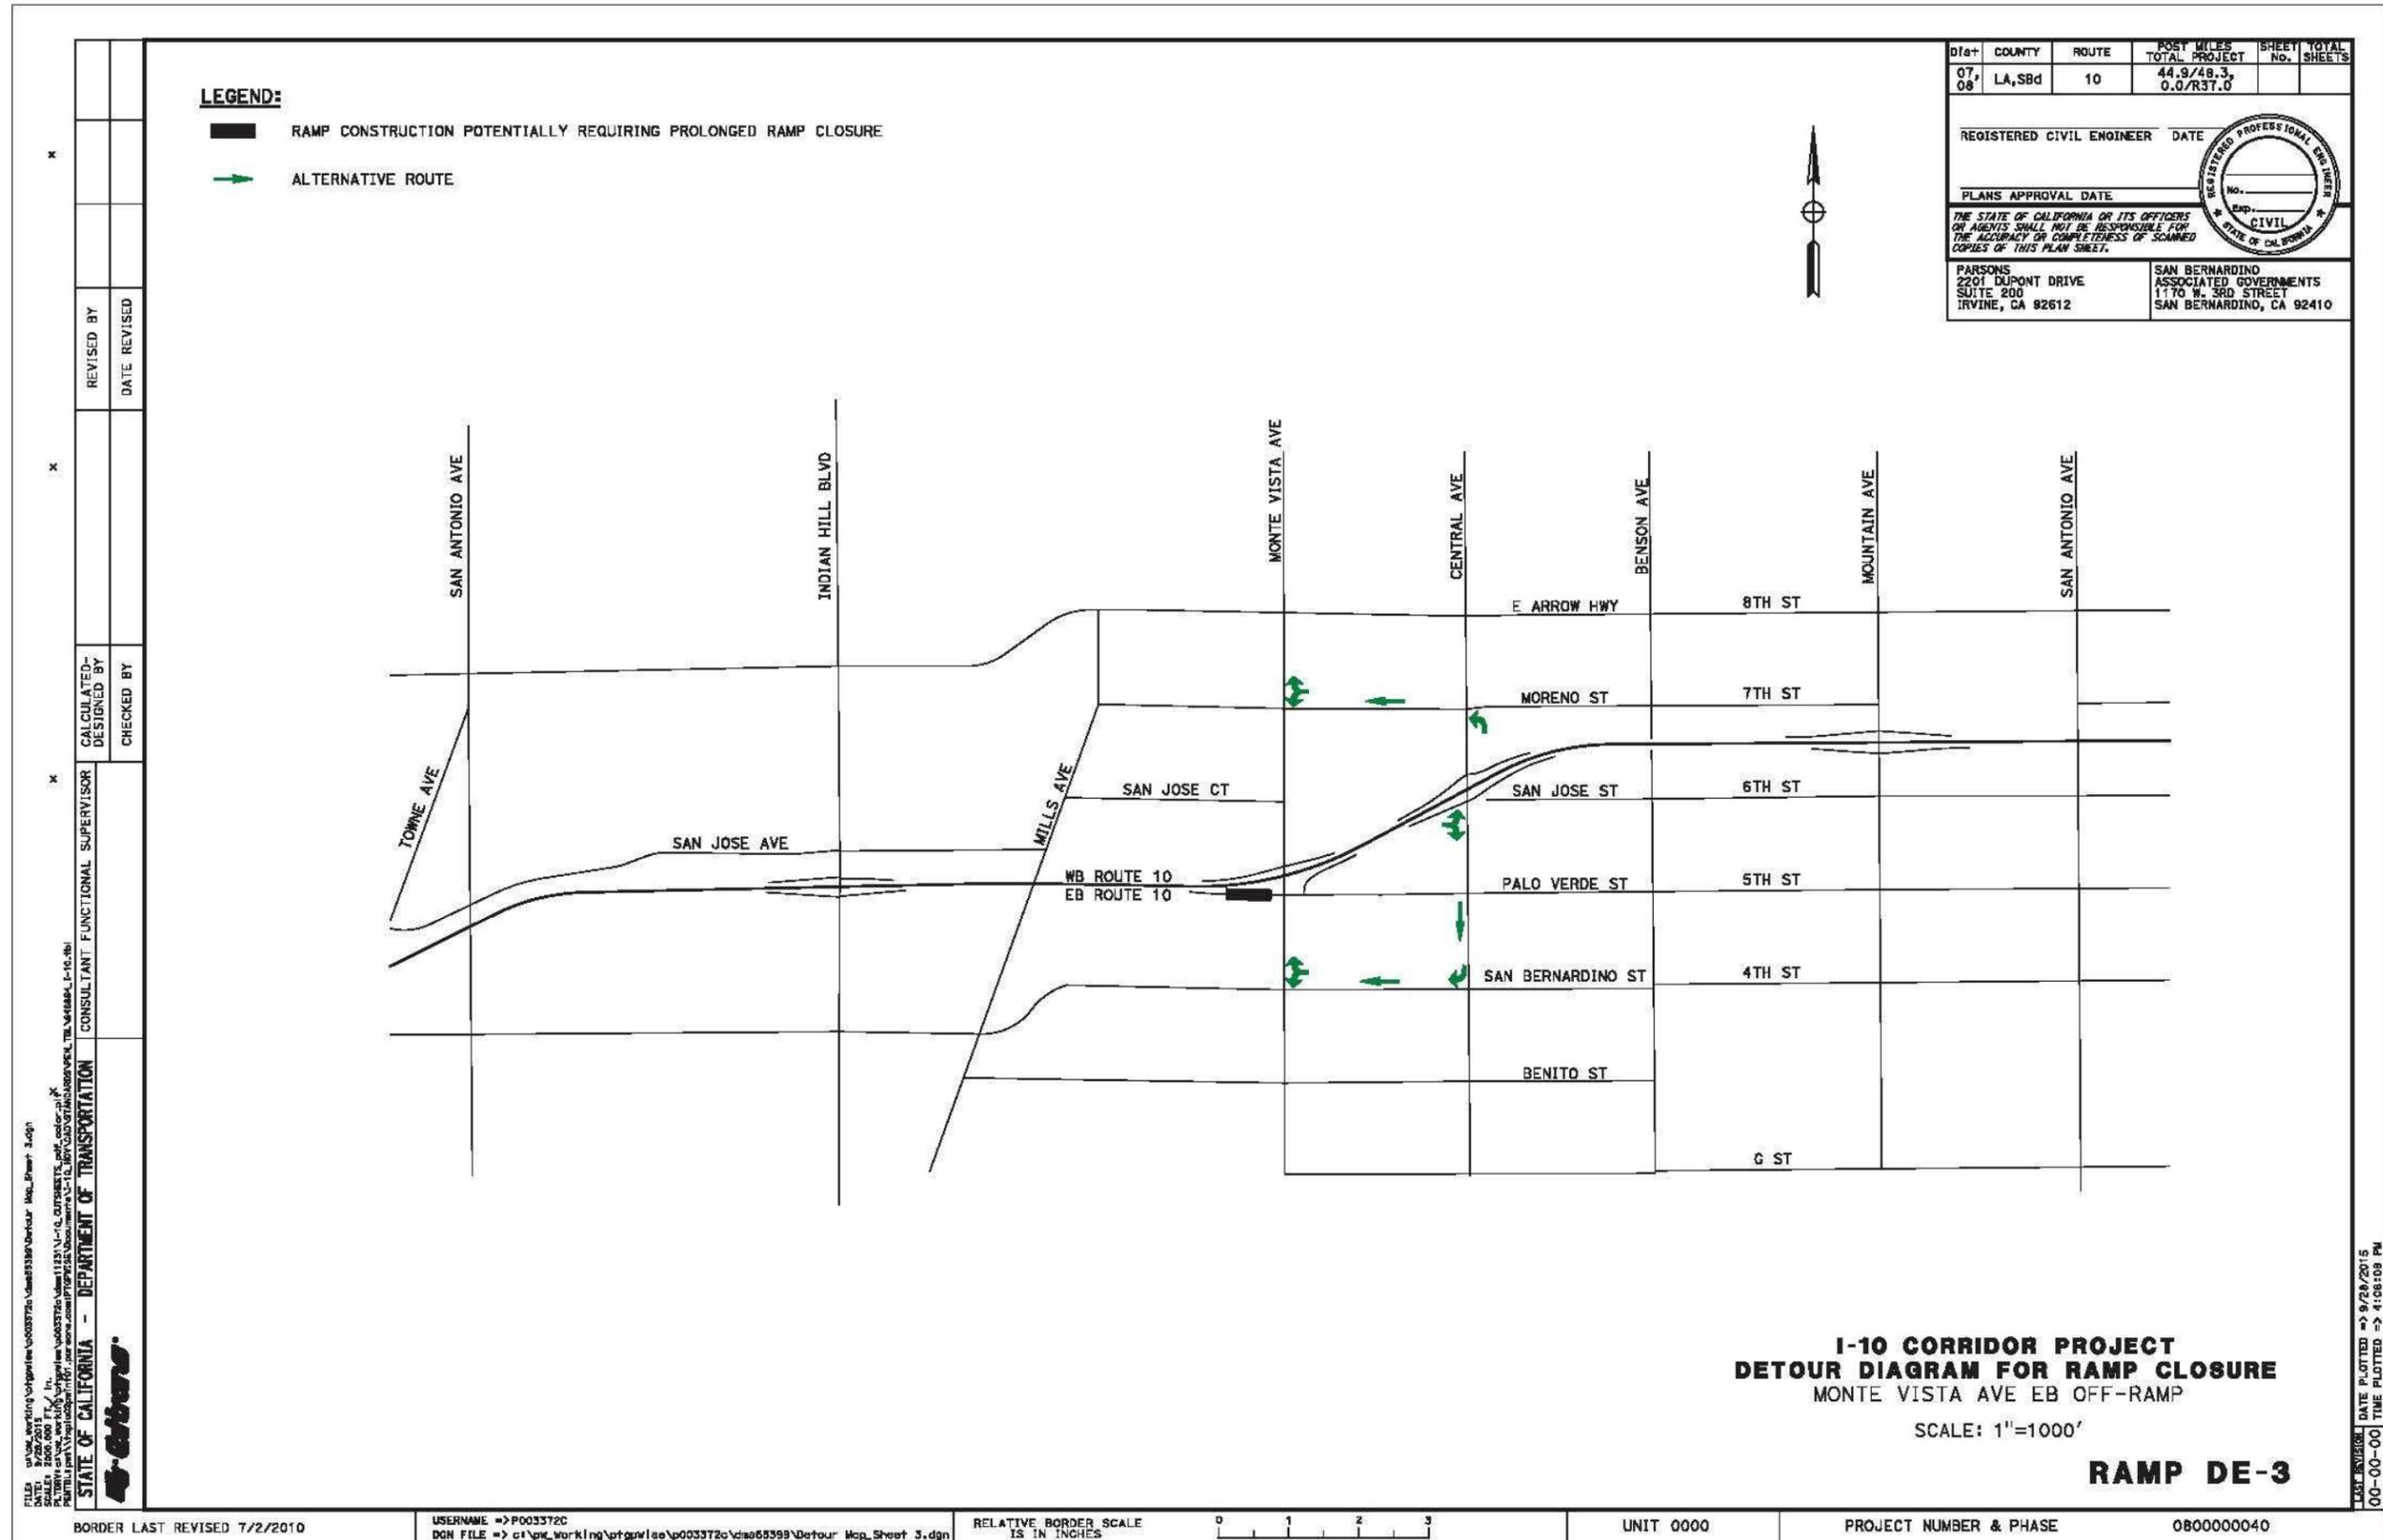

FILED	DATE	SCALE	PROJECT
STATE OF CALIFORNIA - DEPARTMENT OF TRANSPORTATION	CONSULTANT: FUNCTIONAL SUPERVISOR	CHECKED BY	DESIGNED BY
REVISOR	DATE	REVISION	DESCRIPTION


LEGEND:
 RAMP CONSTRUCTION POTENTIALLY REQUIRING PROLONGED RAMP CLOSURE
 ALTERNATIVE ROUTE


DIST	COUNTY	ROUTE	POST MILES TOTAL PROJECT	SHEET No.	TOTAL SHEETS
07, 08	LA, Sbd	10	44.9/48.3, 0.0/R37.0		
REGISTERED CIVIL ENGINEER		DATE		REGISTERED PROFESSIONAL ENGINEER	
PLANS APPROVAL DATE				No. _____	
THE STATE OF CALIFORNIA OR ITS OFFICERS OR AGENTS SHALL NOT BE RESPONSIBLE FOR THE ACCURACY OR COMPLETENESS OF SCANNED COPIES OF THIS PLAN SHEET.					
PARSONS 2201 DUPONT DRIVE SUITE 200 IRVINE, CA 92612			SAN BERNARDINO ASSOCIATED GOVERNMENTS 1170 W. 3RD STREET SAN BERNARDINO, CA 92410		


**I-10 CORRIDOR PROJECT
DETOUR DIAGRAM FOR RAMP CLOSURE
MONTE VISTA AVE EB OFF-RAMP**
 SCALE: 1"=1000'
RAMP DE-3


BORDER LAST REVISED 7/2/2010	USERNAME => P003372C DGN FILE => c:\pw_working\prg\wle\p003372c\dia\65599\Detour Map_Sheet 3.dgn	RELATIVE BORDER SCALE IS IN INCHES	0 1 2 3	UNIT 0000	PROJECT NUMBER & PHASE	080000040
------------------------------	---	------------------------------------	---------	-----------	------------------------	-----------

LAST REVISION DATE PLOTTED => 9/29/2015 00-00-00 TIME PLOTTED => 4:08:09 PM

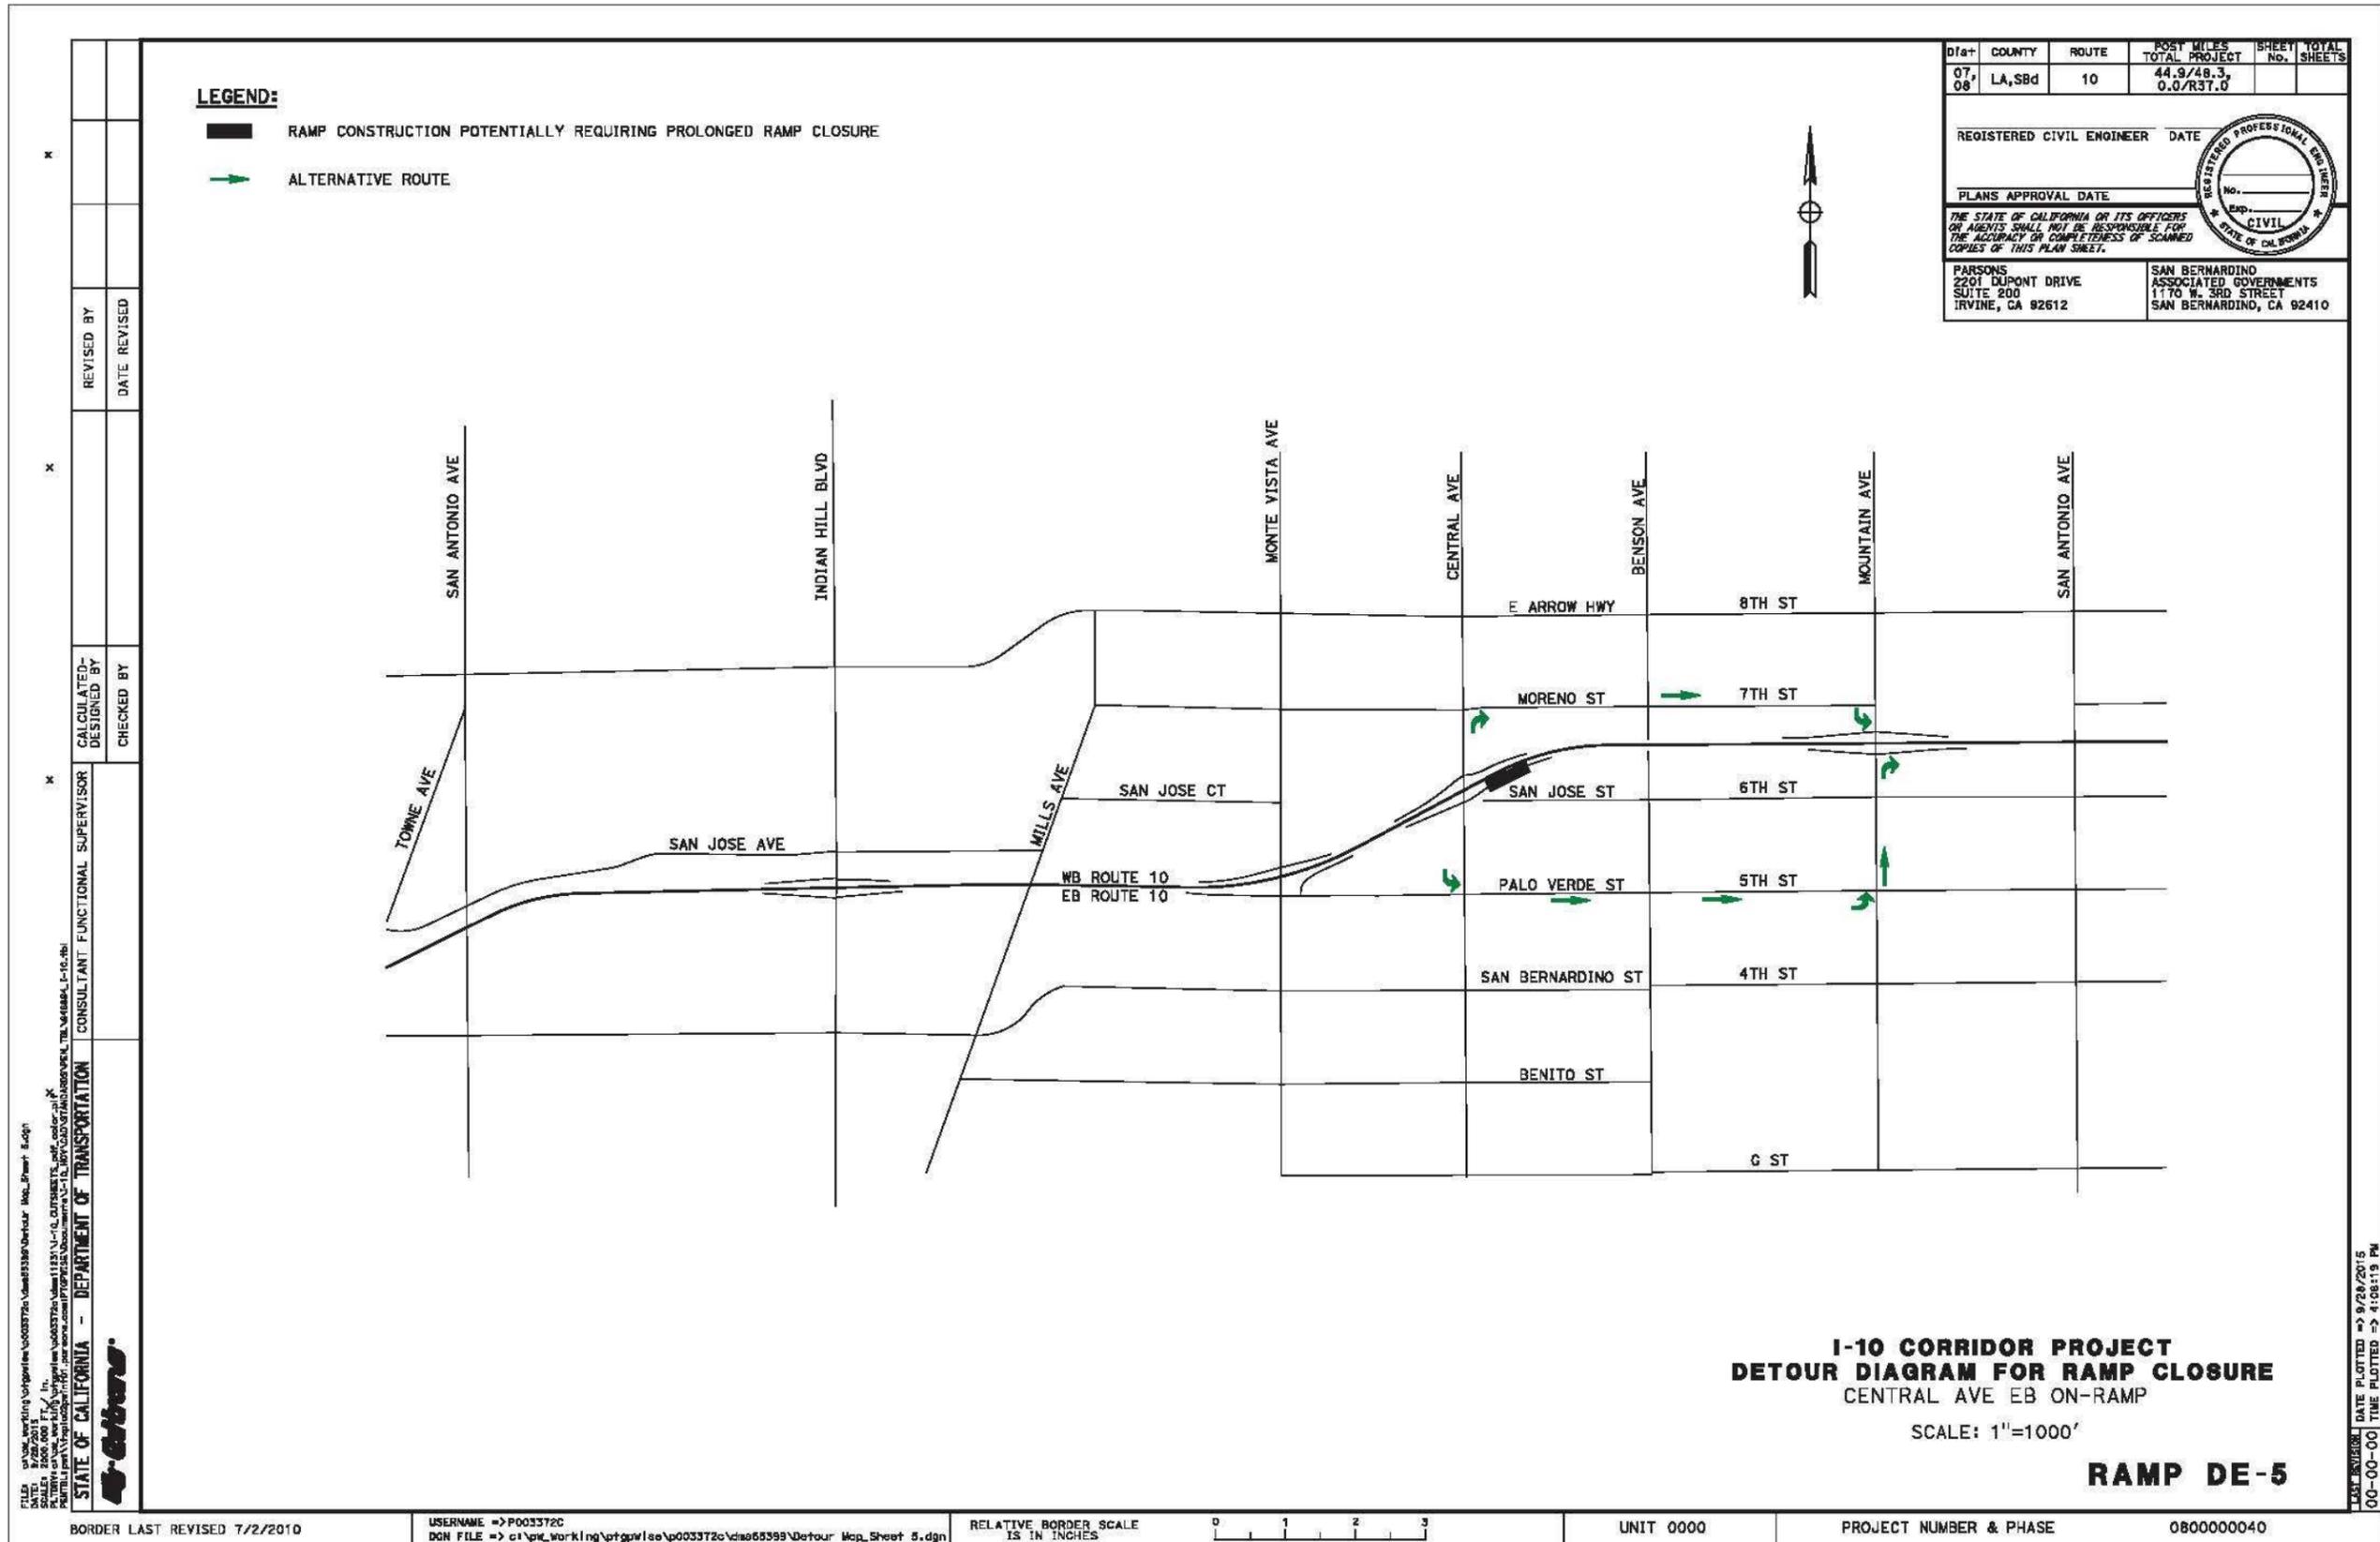

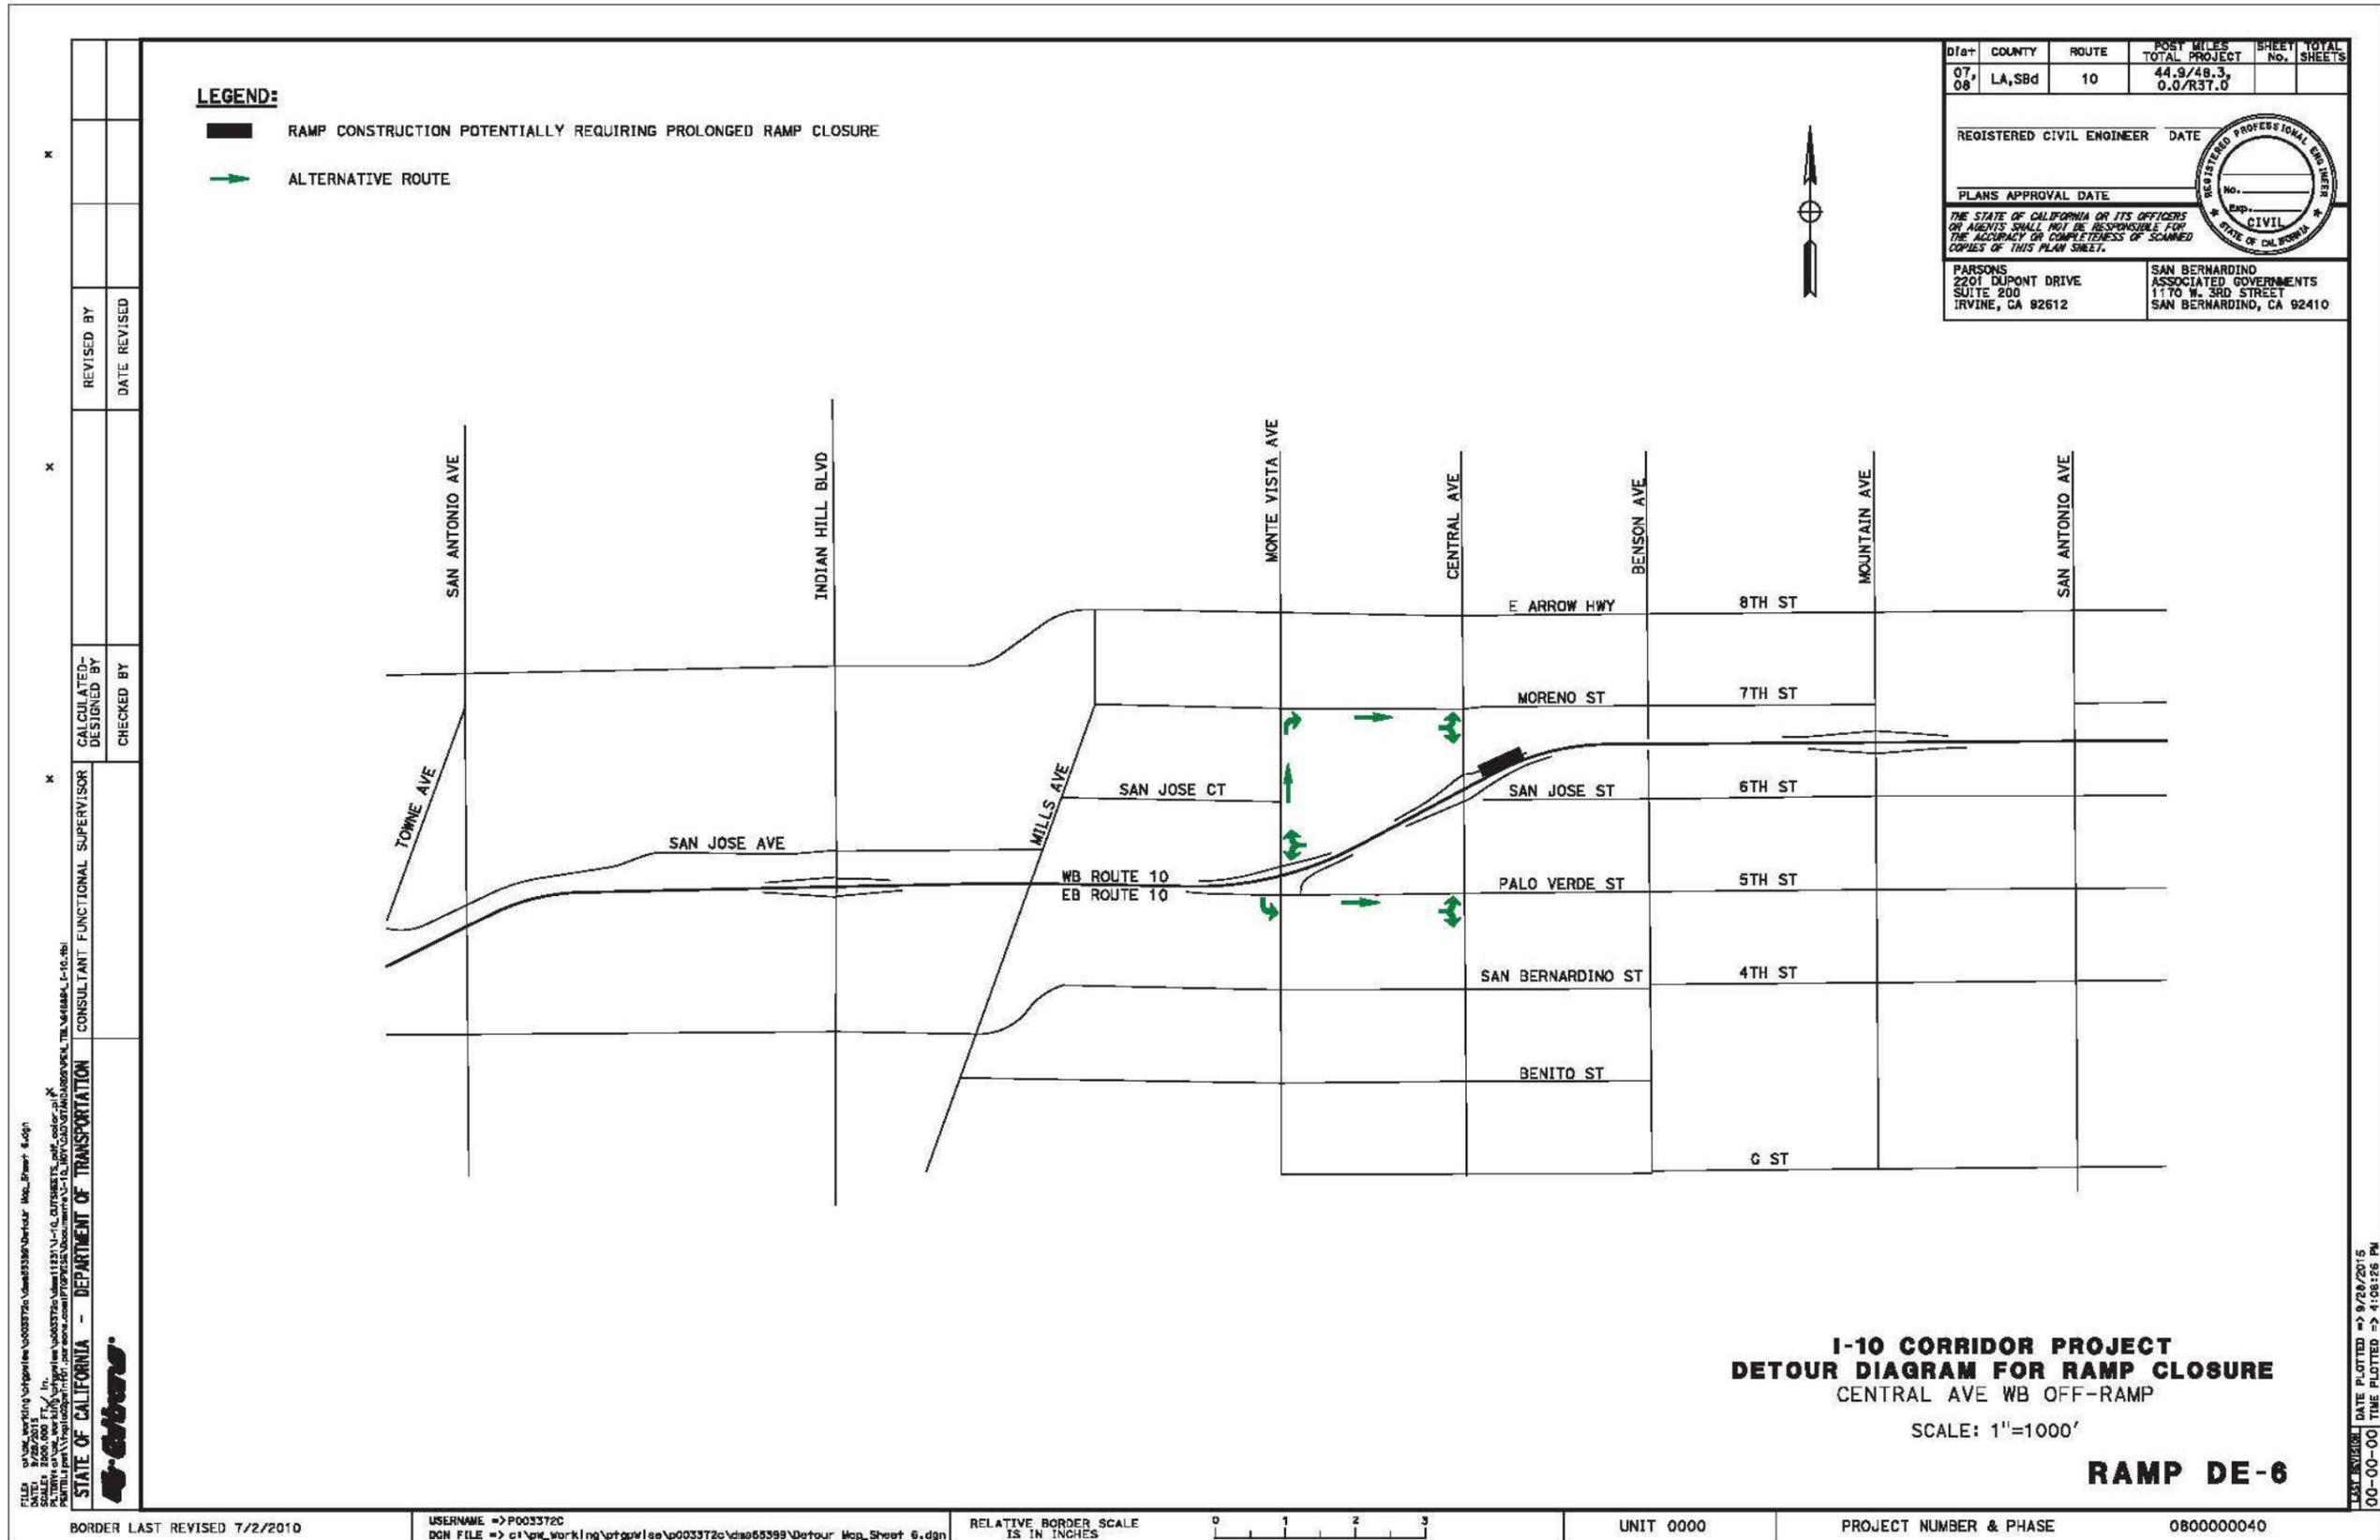

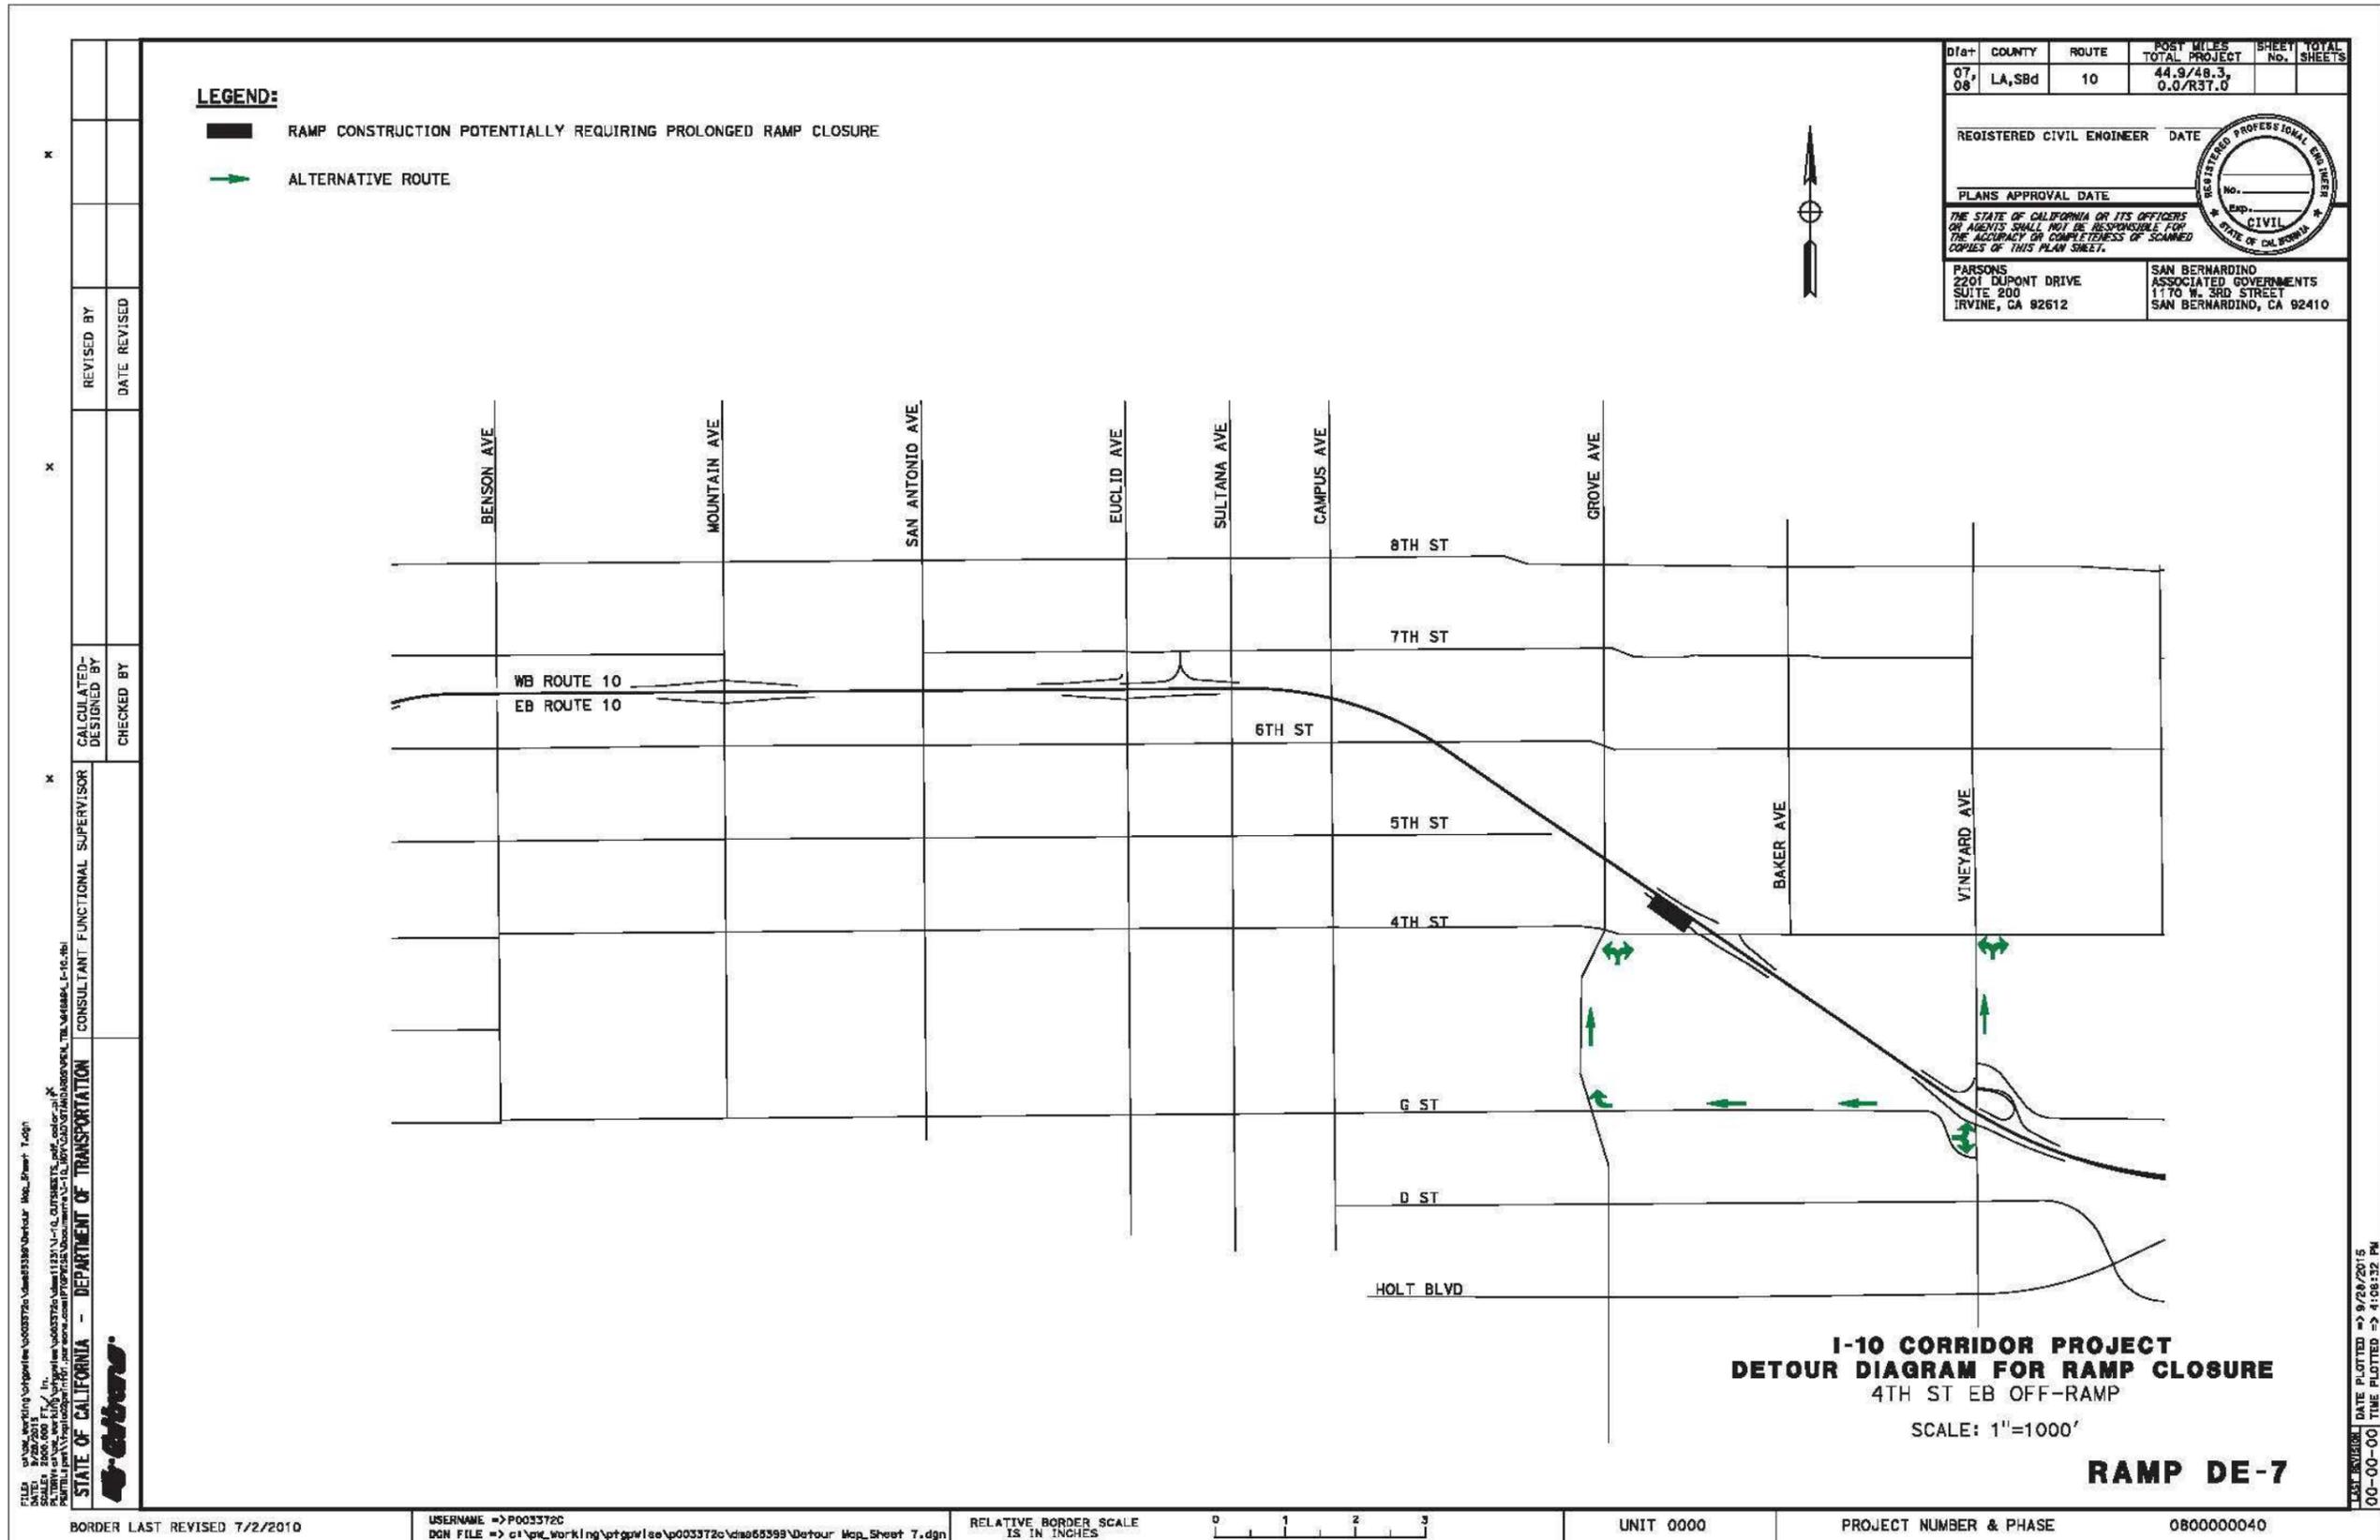

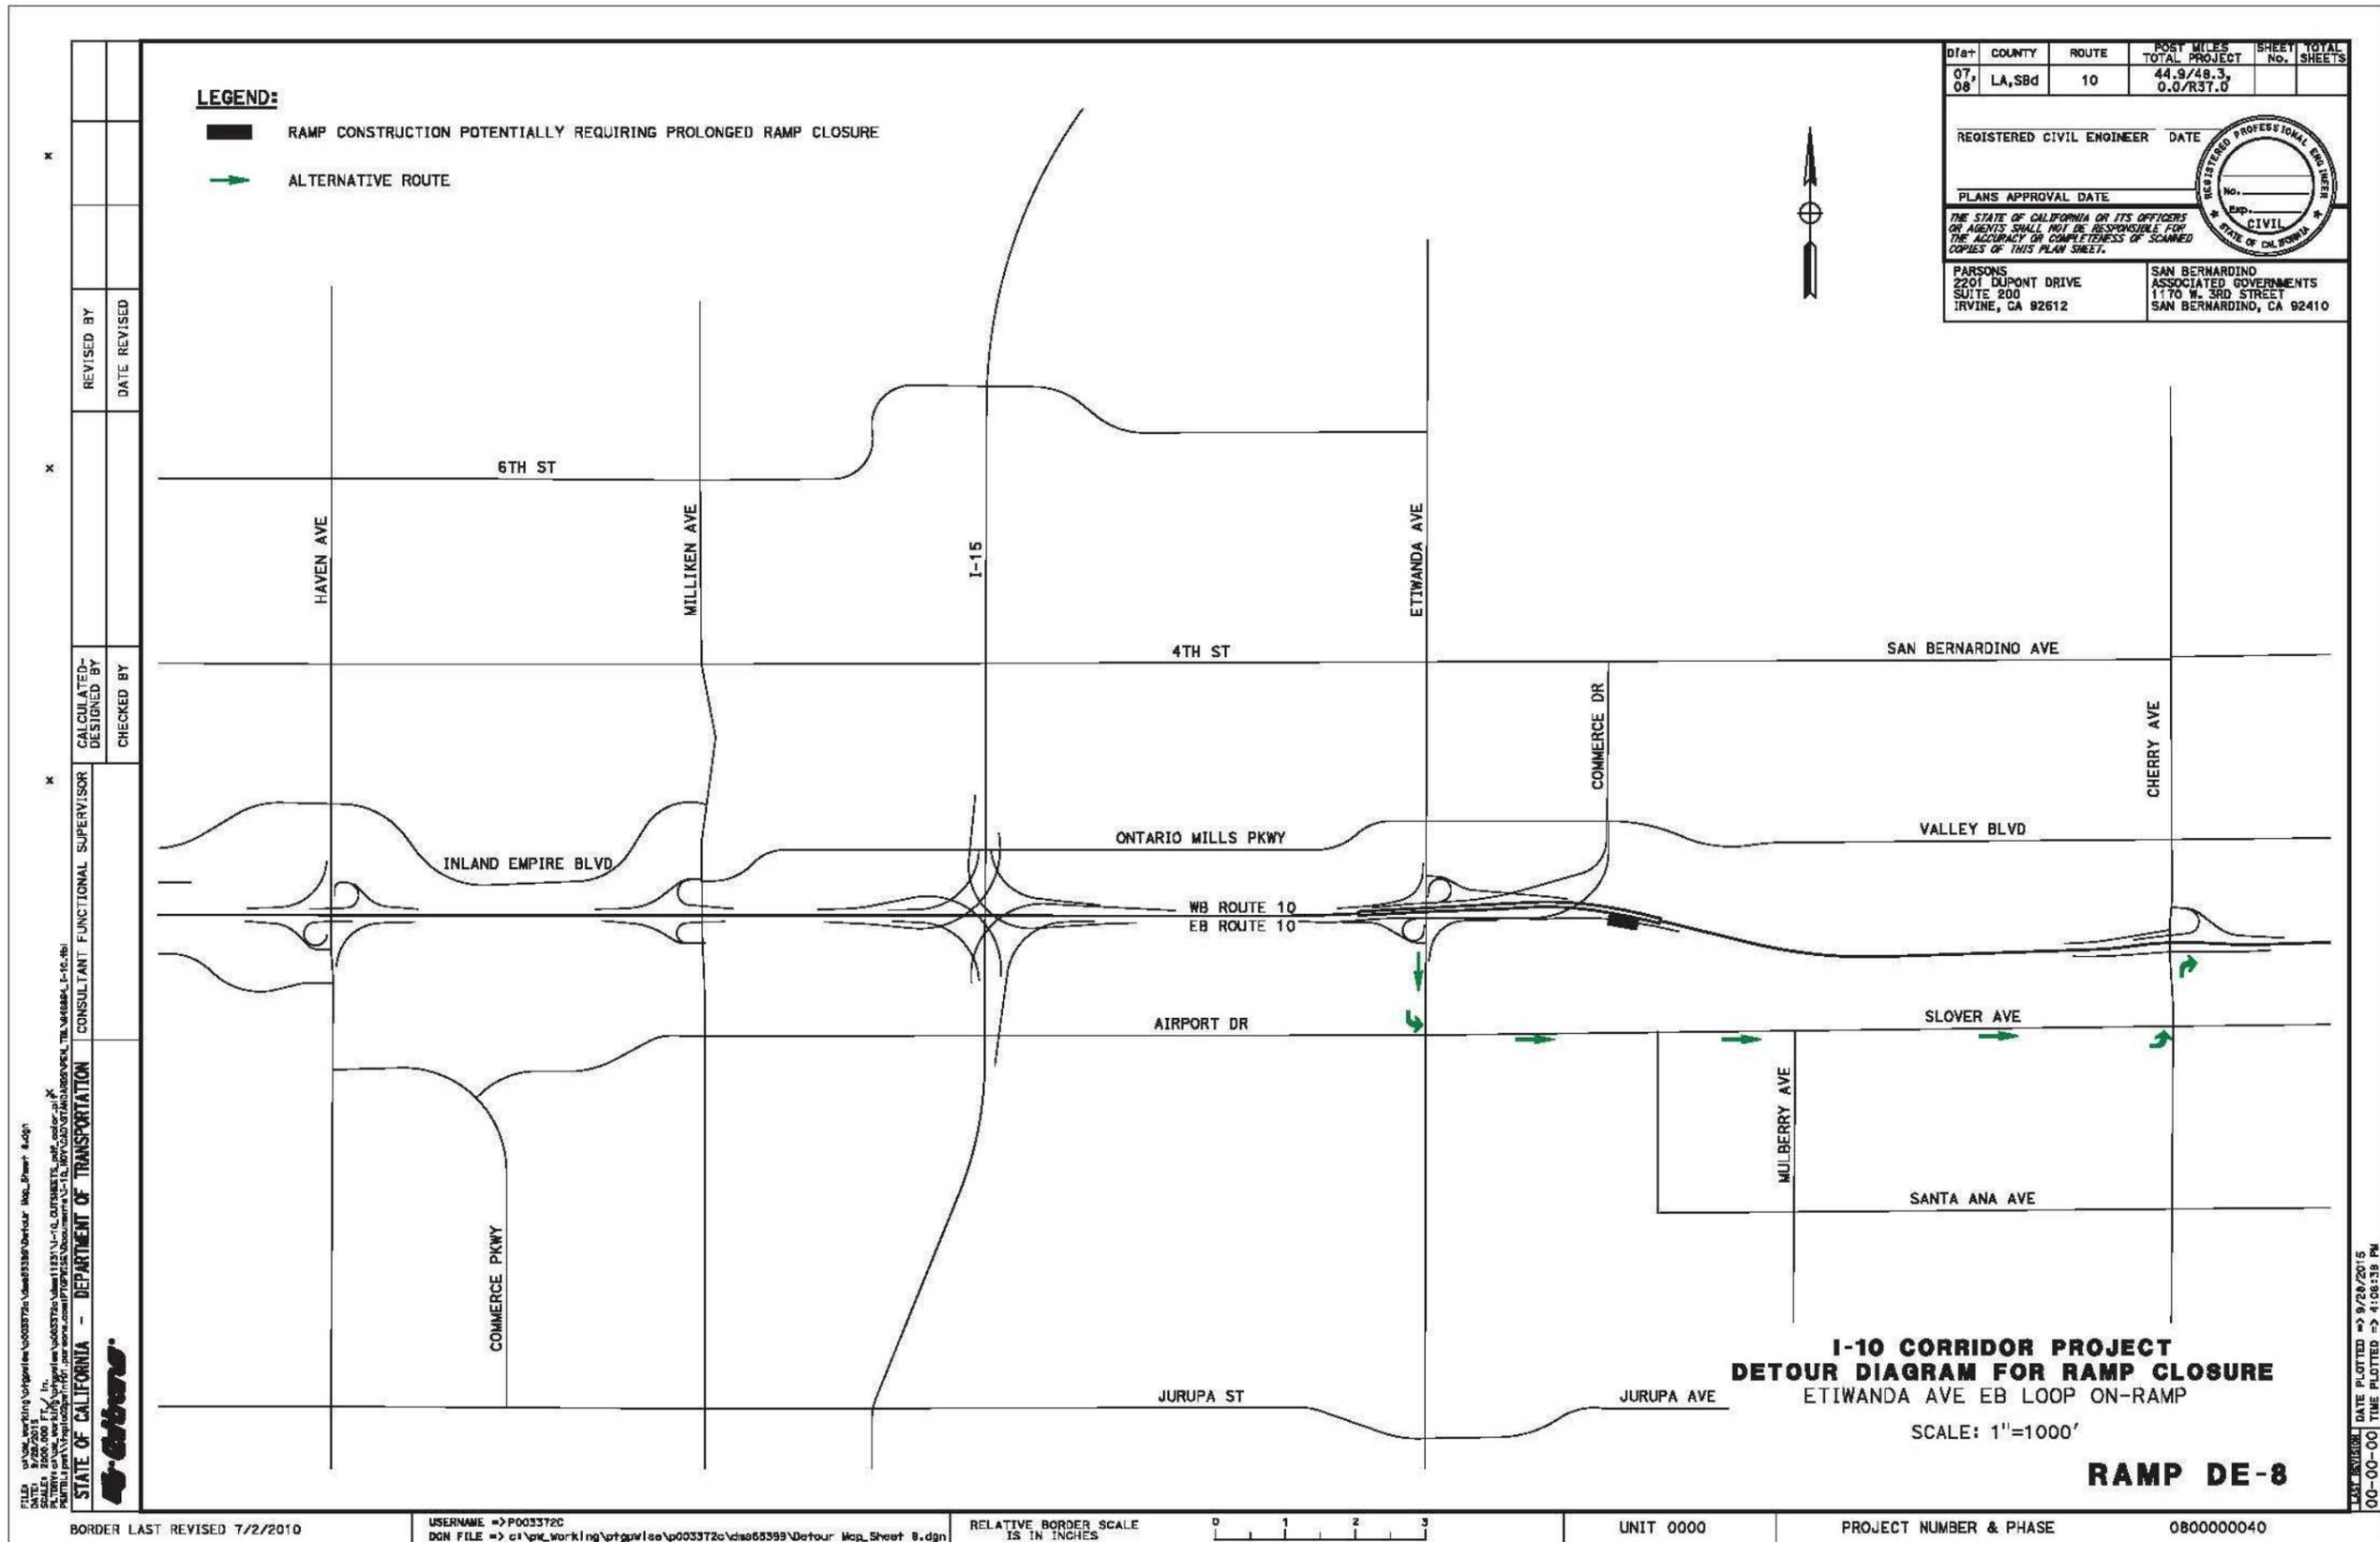

DIST	COUNTY	ROUTE	POST MILES TOTAL PROJECT	SHEET NO.	TOTAL SHEETS
07, 08	LA, Sbd	10	44.9/48.3, 0.0/37.0		

REGISTERED CIVIL ENGINEER DATE

PLANS APPROVAL DATE

THE STATE OF CALIFORNIA OR ITS OFFICERS OR AGENTS SHALL NOT BE RESPONSIBLE FOR THE ACCURACY OR COMPLETENESS OF SCANNED COPIES OF THIS PLAN SHEET.

PARSONS
2201 DUPONT DRIVE
SUITE 200
IRVINE, CA 92612

SAN BERNARDINO ASSOCIATED GOVERNMENTS
1170 W. 3RD STREET
SAN BERNARDINO, CA 92410

REVISION	DATE	BY	DESCRIPTION

CONSULTANT SUPERVISOR

DESIGNED BY

CHECKED BY

REVISOR


DATE

DATE

DATE

DATE

BORDER LAST REVISED 7/2/2010	USERNAME => P003372C DGN FILE => c:\pw_working\ptg\p1se\p003372c\dno65599\Detour Map_Sheet 8.dgn	RELATIVE BORDER SCALE IS IN INCHES	0 1 2 3	UNIT 0000	PROJECT NUMBER & PHASE	080000040
------------------------------	---	------------------------------------	---------	-----------	------------------------	-----------

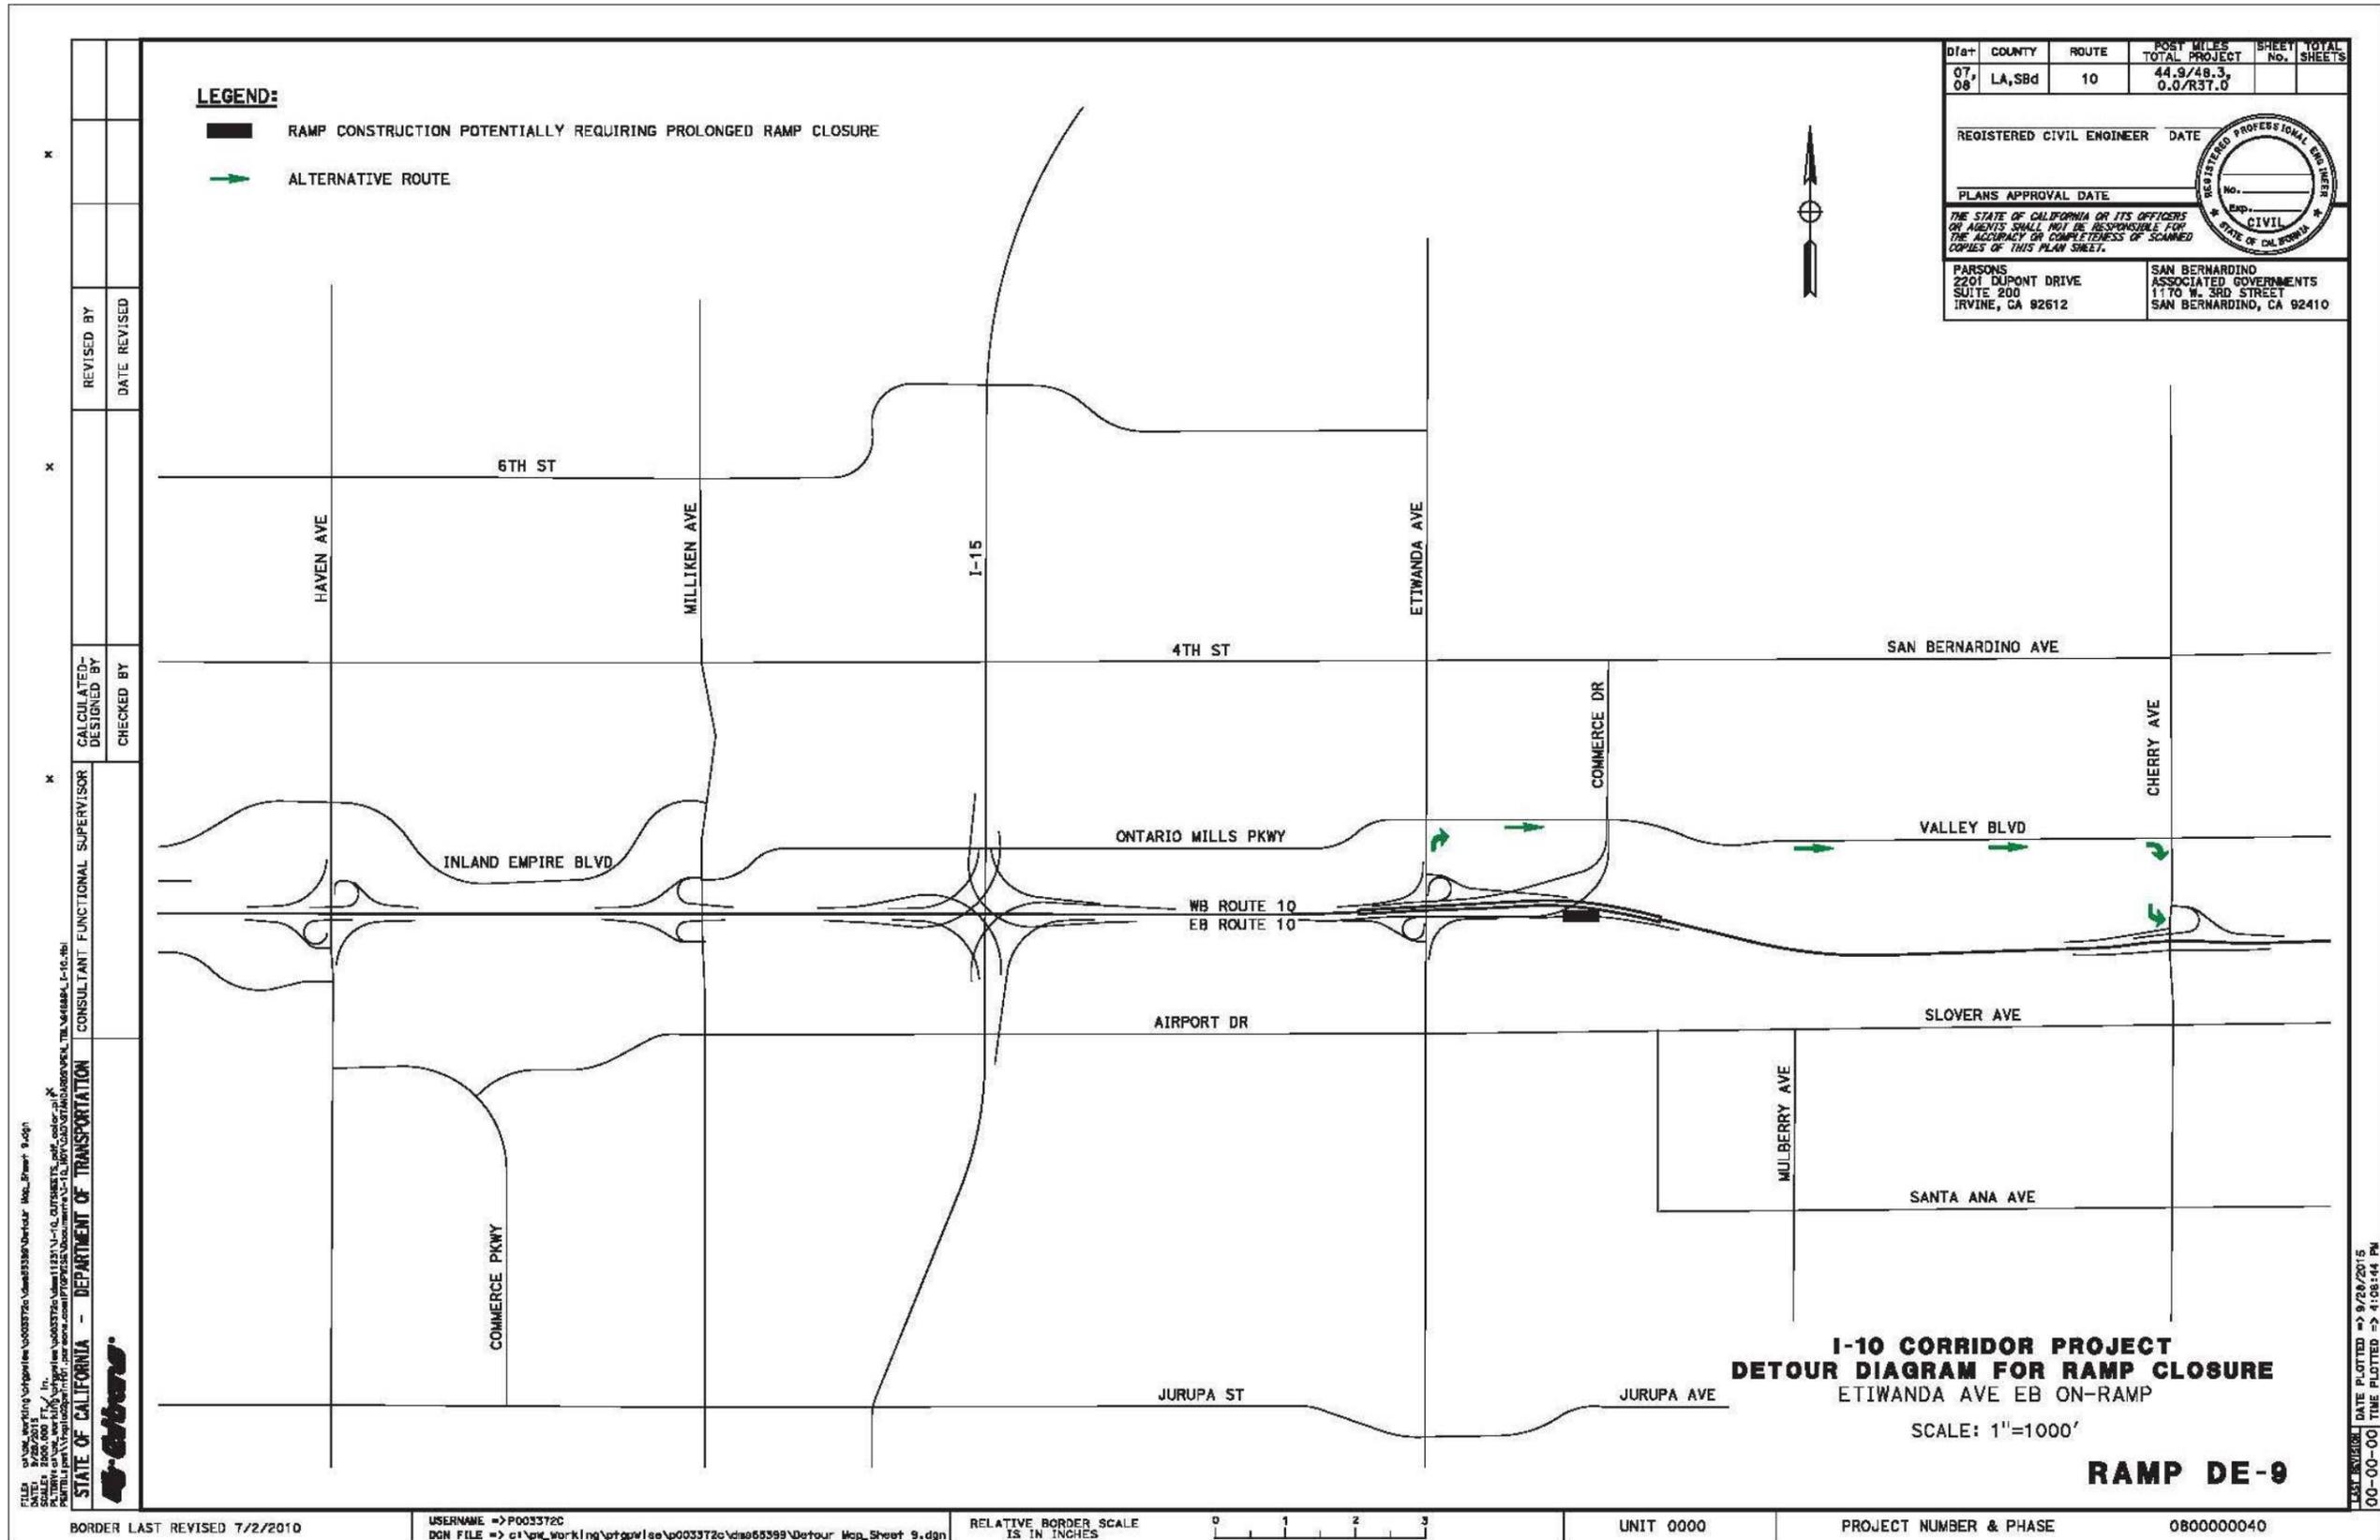

DIST	COUNTY	ROUTE	POST MILES TOTAL PROJECT	SHEET NO.	TOTAL SHEETS
07, 08	LA, SBd	10	44.9/48.3 0.0/R3T.0		


REGISTERED CIVIL ENGINEER	DATE
PLANS APPROVAL DATE	


THE STATE OF CALIFORNIA OR ITS OFFICERS OR AGENTS SHALL NOT BE RESPONSIBLE FOR THE ACCURACY OR COMPLETENESS OF SCANNED COPIES OF THIS PLAN SHEET.

PARSONS 2201 DUPONT DRIVE SUITE 200 IRVINE, CA 92612	SAN BERNARDINO ASSOCIATED GOVERNMENTS 1170 W. 3RD STREET SAN BERNARDINO, CA 92410
---	---

DESIGNED BY	REVISOR	DATE
CHECKED BY	REVISOR	DATE
DESIGNED BY	REVISOR	DATE
CHECKED BY	REVISOR	DATE
DESIGNED BY	REVISOR	DATE
CHECKED BY	REVISOR	DATE

BORDER LAST REVISED 7/2/2010 USERNAME => P003372C RELATIVE BORDER SCALE IS IN INCHES 0 1 2 3 UNIT 0000 PROJECT NUMBER & PHASE 080000040

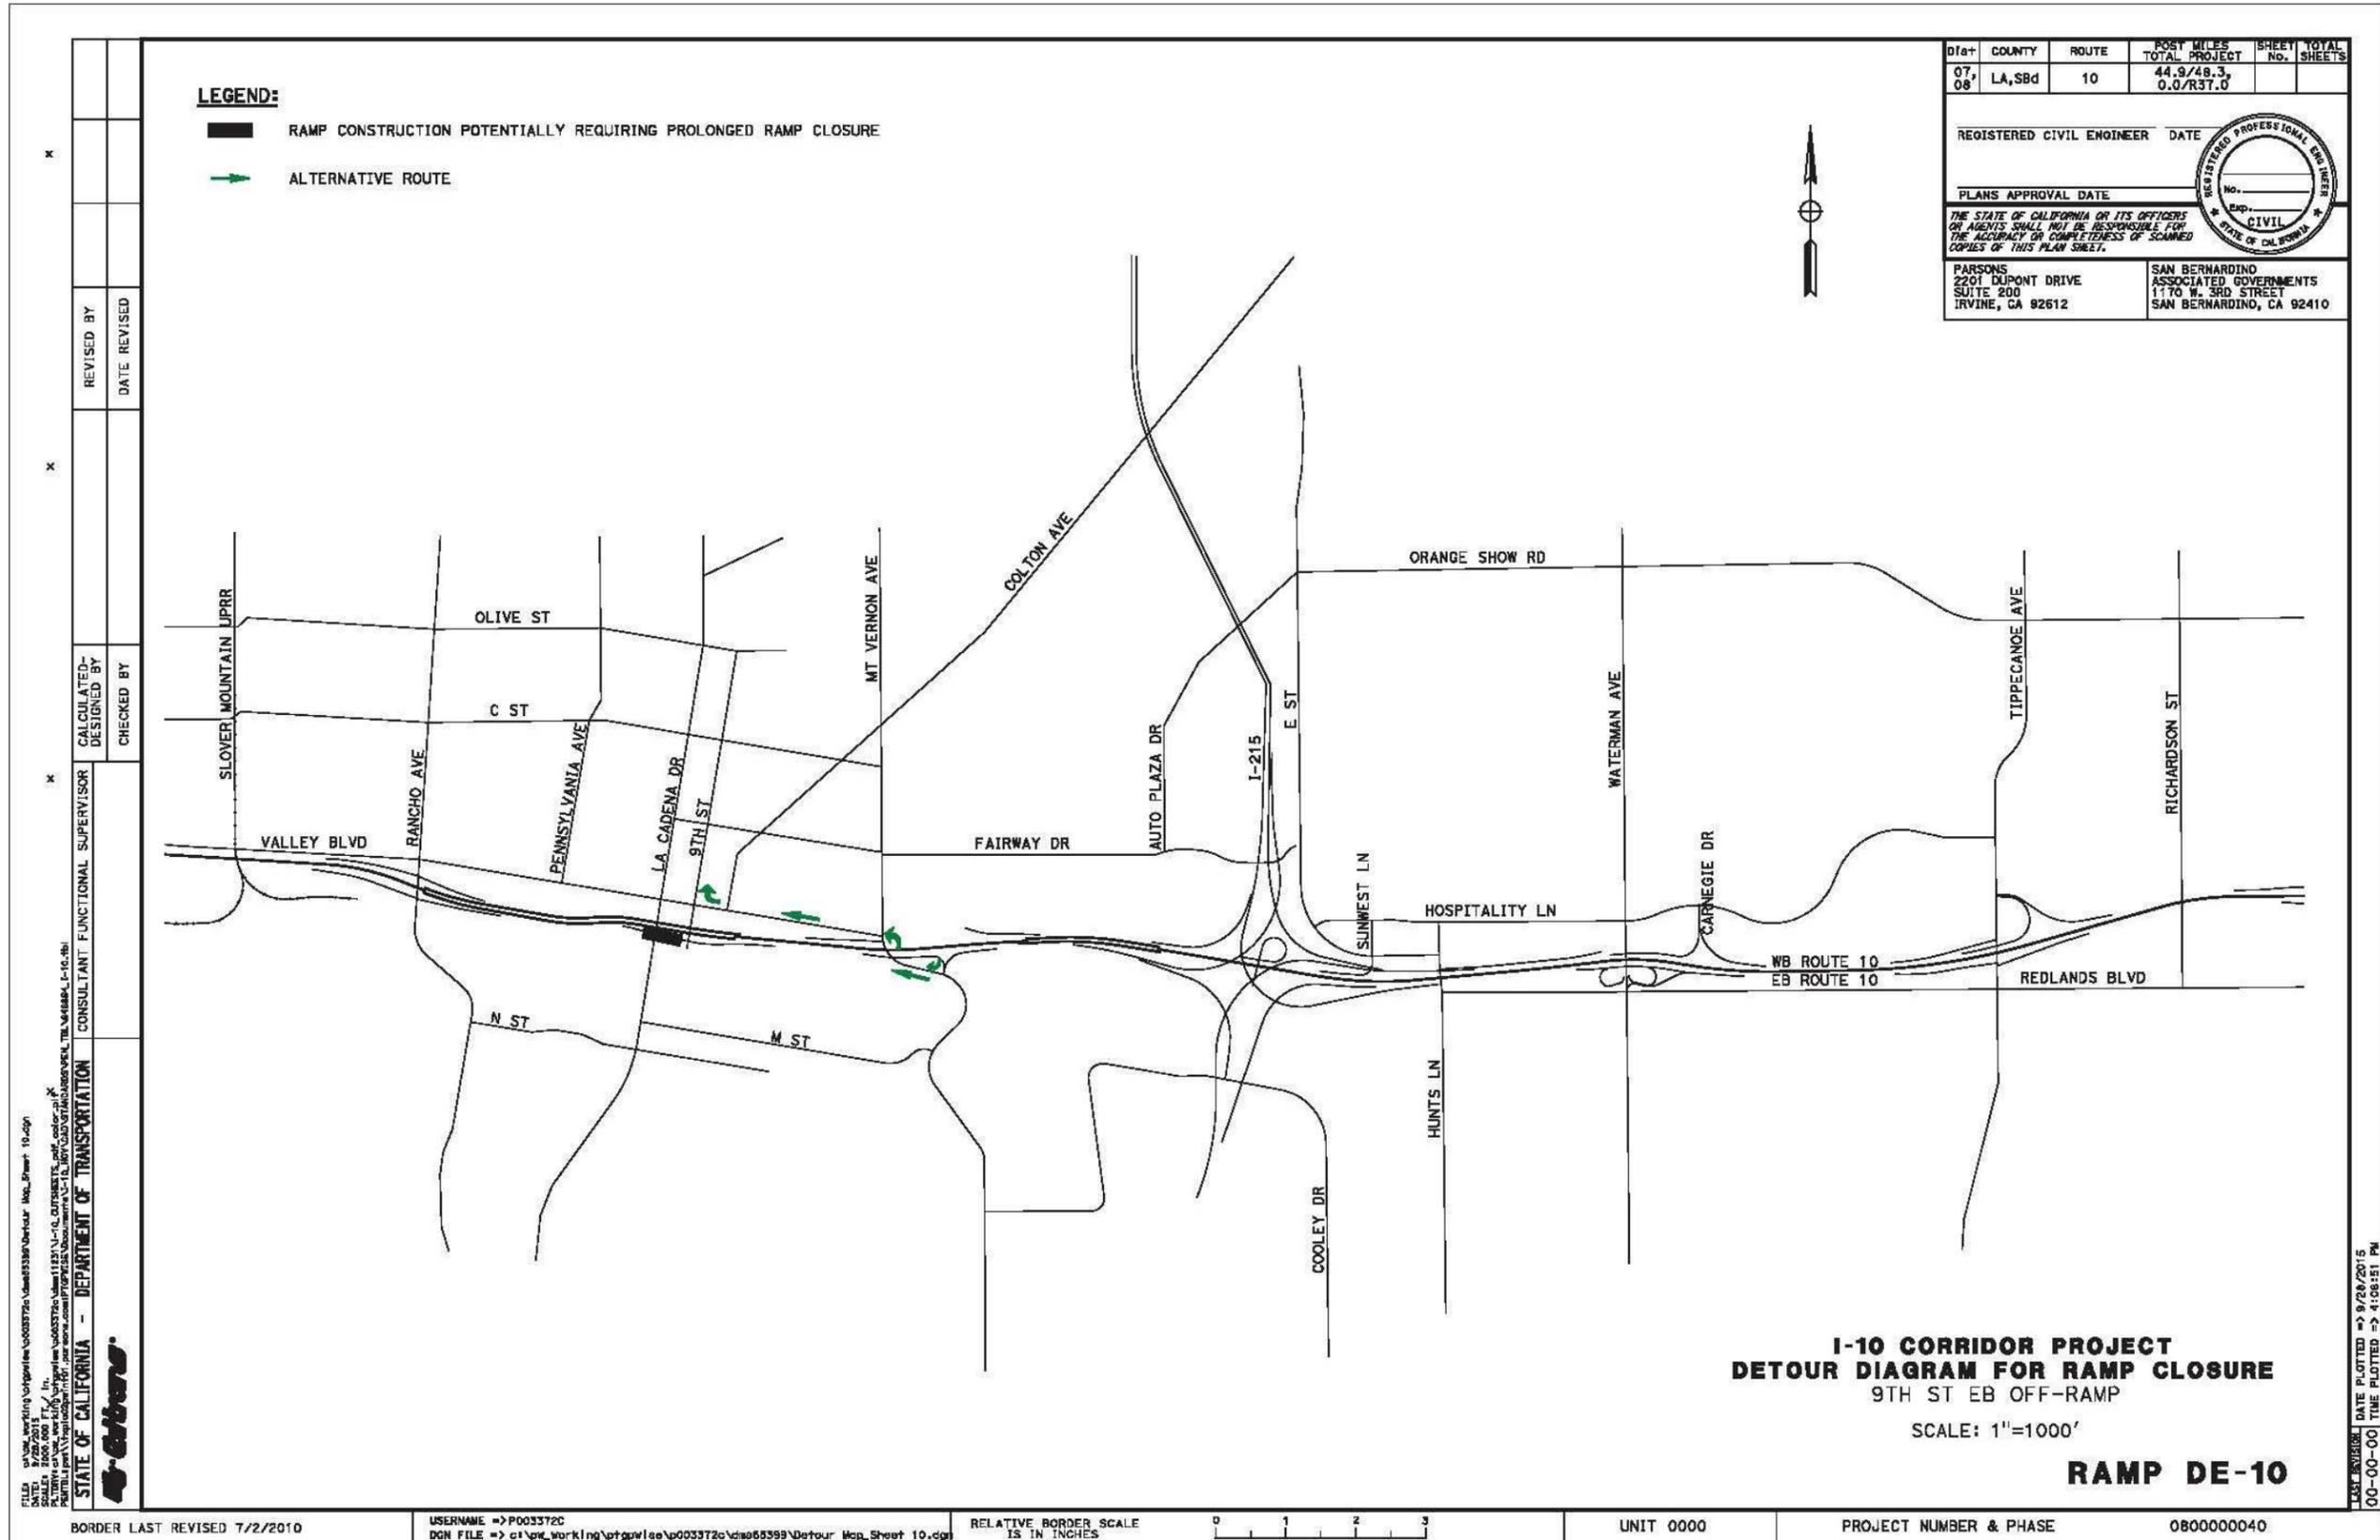

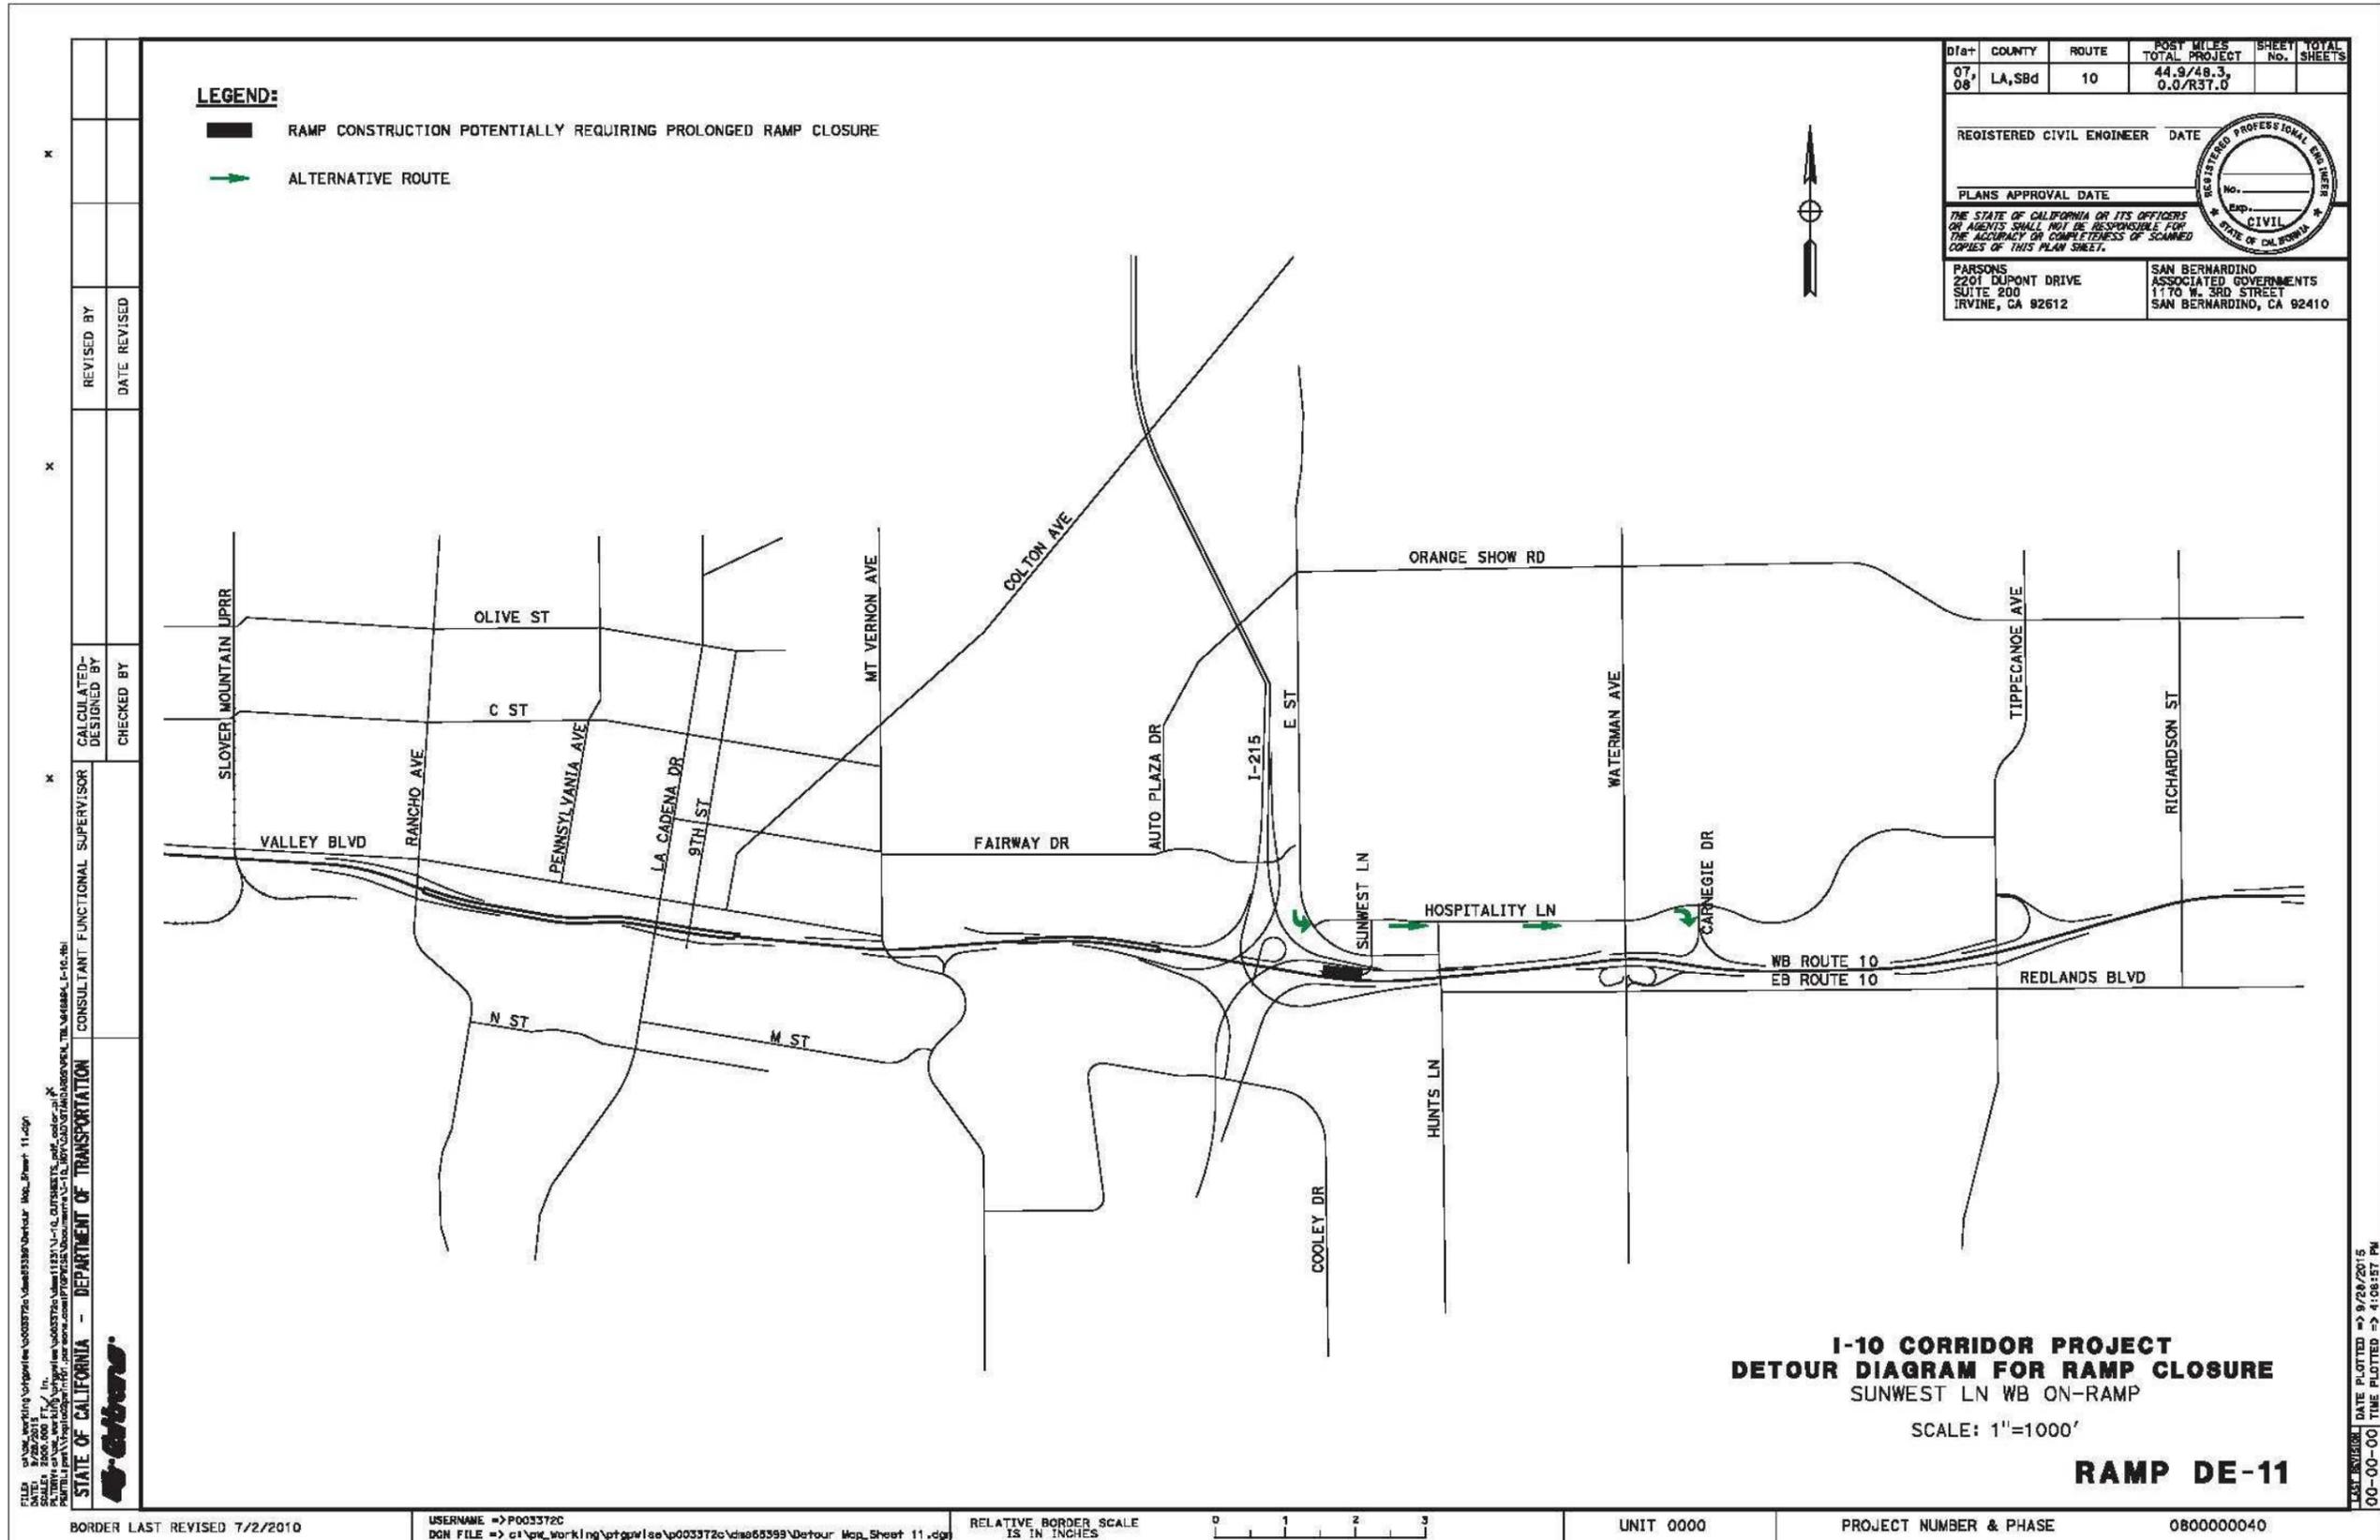

DIST	COUNTY	ROUTE	POST MILES TOTAL PROJECT	SHEET NO.	TOTAL SHEETS
07, 08	LA, SBD	10	44.9/48.3, 0.0/R3T.0		

REGISTERED CIVIL ENGINEER	DATE
PLANS APPROVAL DATE	

THE STATE OF CALIFORNIA OR ITS OFFICERS OR AGENTS SHALL NOT BE RESPONSIBLE FOR THE ACCURACY OR COMPLETENESS OF SCANNED COPIES OF THIS PLAN SHEET.

PARSONS 2201 DUPONT DRIVE SUITE 200 IRVINE, CA 92612	SAN BERNARDINO ASSOCIATED GOVERNMENTS 1170 W. 3RD STREET SAN BERNARDINO, CA 92410
---	---

**I-10 CORRIDOR PROJECT
DETOUR DIAGRAM FOR RAMP CLOSURE
SUNWEST LN WB ON-RAMP**

SCALE: 1"=1000'

RAMP DE-11


LAST REVISION: DATE PLOTTED => 9/28/2015
00-00-00 TIME PLOTTED => 4:08:57 PM

REVISION	DATE	BY	REASON

DESIGNED BY	CHECKED BY	CONSULTANT SUPERVISOR	FUNCTIONAL SUPERVISOR

REVISOR	DATE	BY	REASON

STATE OF CALIFORNIA - DEPARTMENT OF TRANSPORTATION
Caltrans

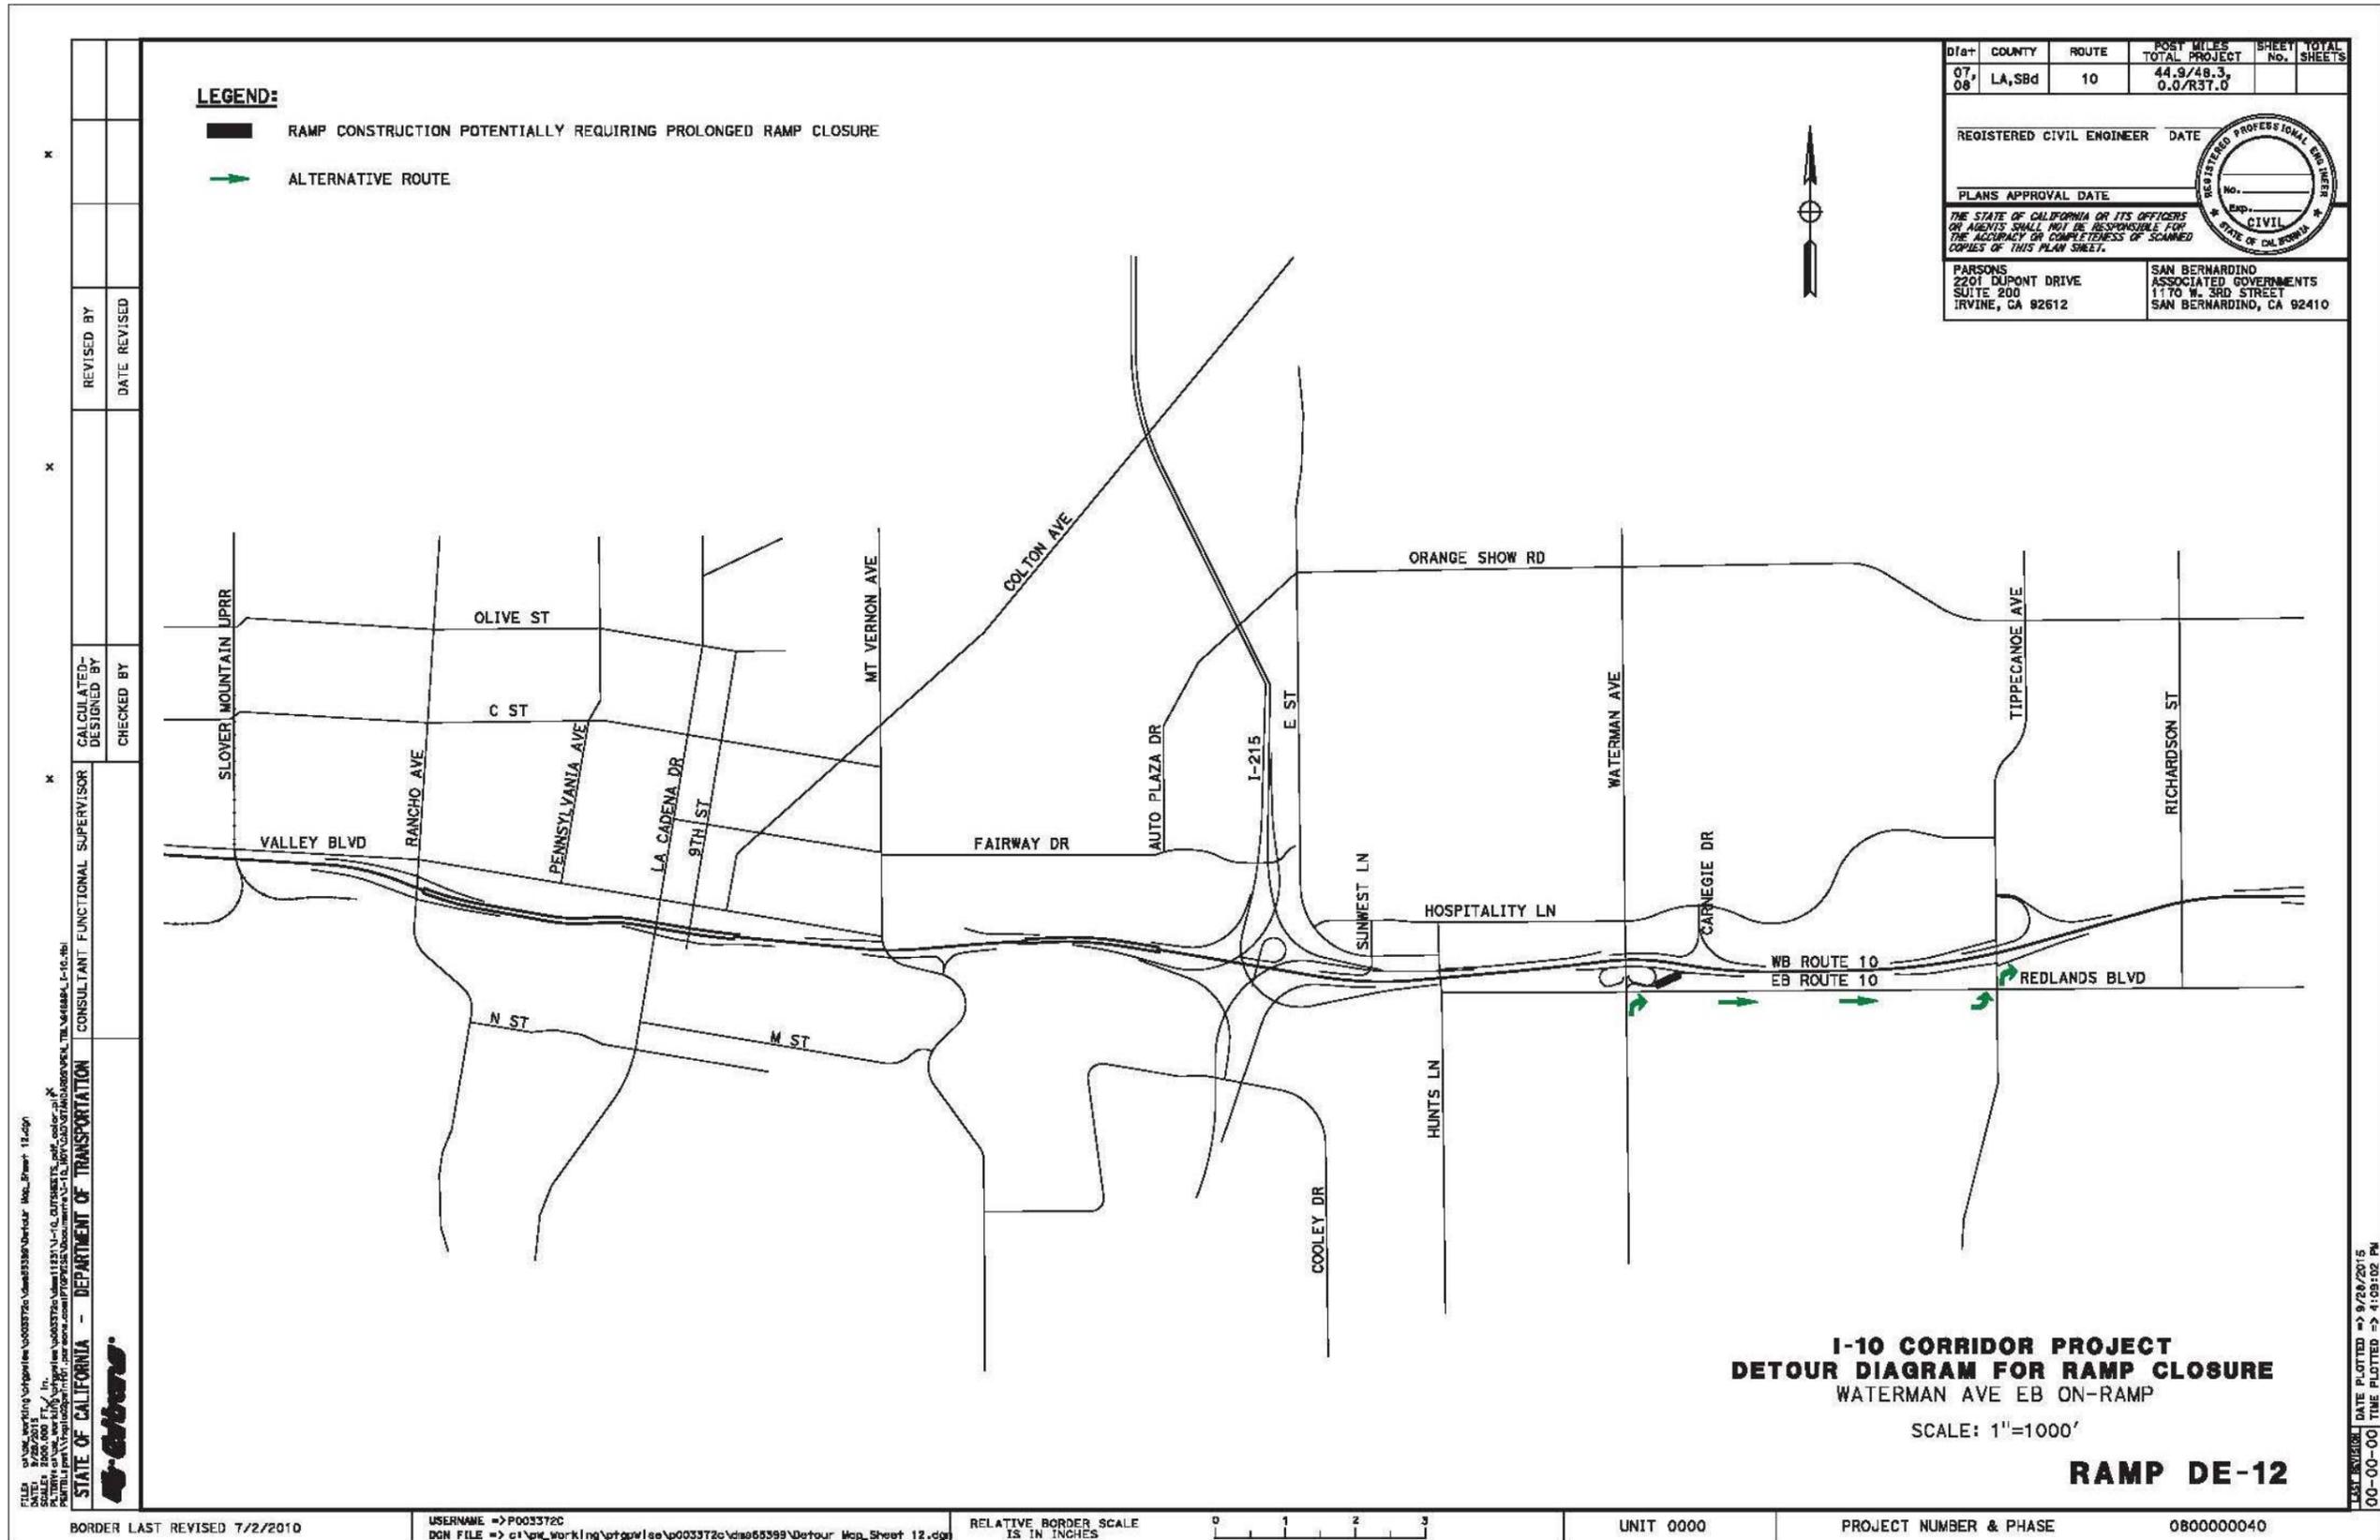

DIST	COUNTY	ROUTE	POST MILES TOTAL PROJECT	SHEET NO.	TOTAL SHEETS
07, 08	LA, SBd	10	44.9/18.3 0.0/R3T.0		

REGISTERED CIVIL ENGINEER	DATE
PLANS APPROVAL DATE	

THE STATE OF CALIFORNIA OR ITS OFFICERS OR AGENTS SHALL NOT BE RESPONSIBLE FOR THE ACCURACY OR COMPLETENESS OF SCANNED COPIES OF THIS PLAN SHEET.

PARSONS 2201 DUPONT DRIVE SUITE 200 IRVINE, CA 92612	SAN BERNARDINO ASSOCIATED GOVERNMENTS 1170 W. 3RD STREET SAN BERNARDINO, CA 92410
---	---

**I-10 CORRIDOR PROJECT
DETOUR DIAGRAM FOR RAMP CLOSURE
WATERMAN AVE EB ON-RAMP**


SCALE: 1"=1000'


RAMP DE-12

LAST REVISION DATE PLOTTED => 9/24/2015
00-00-00 TIME PLOTTED => 4:09:02 PM

FILE: \\p003372c\working\prgplse\p003372c\ch065599\Detour_Map_Sheet_12.dgn	DATE: 9/22/2015	SCALE: 2000.000 FT	DESIGNED BY: [blank]	CHECKED BY: [blank]	REVISIONS:
STATE OF CALIFORNIA - DEPARTMENT OF TRANSPORTATION	CONSULTANT: FUNCTIONAL SUPERVISOR				

BORDER LAST REVISED 7/2/2010	USERNAME => P003372C DGN FILE => c:\pw\working\prgplse\p003372c\ch065599\Detour_Map_Sheet_12.dgn	RELATIVE BORDER SCALE IS IN INCHES	0 1 2 3	UNIT 0000	PROJECT NUMBER & PHASE	080000040
------------------------------	---	------------------------------------	---------	-----------	------------------------	-----------

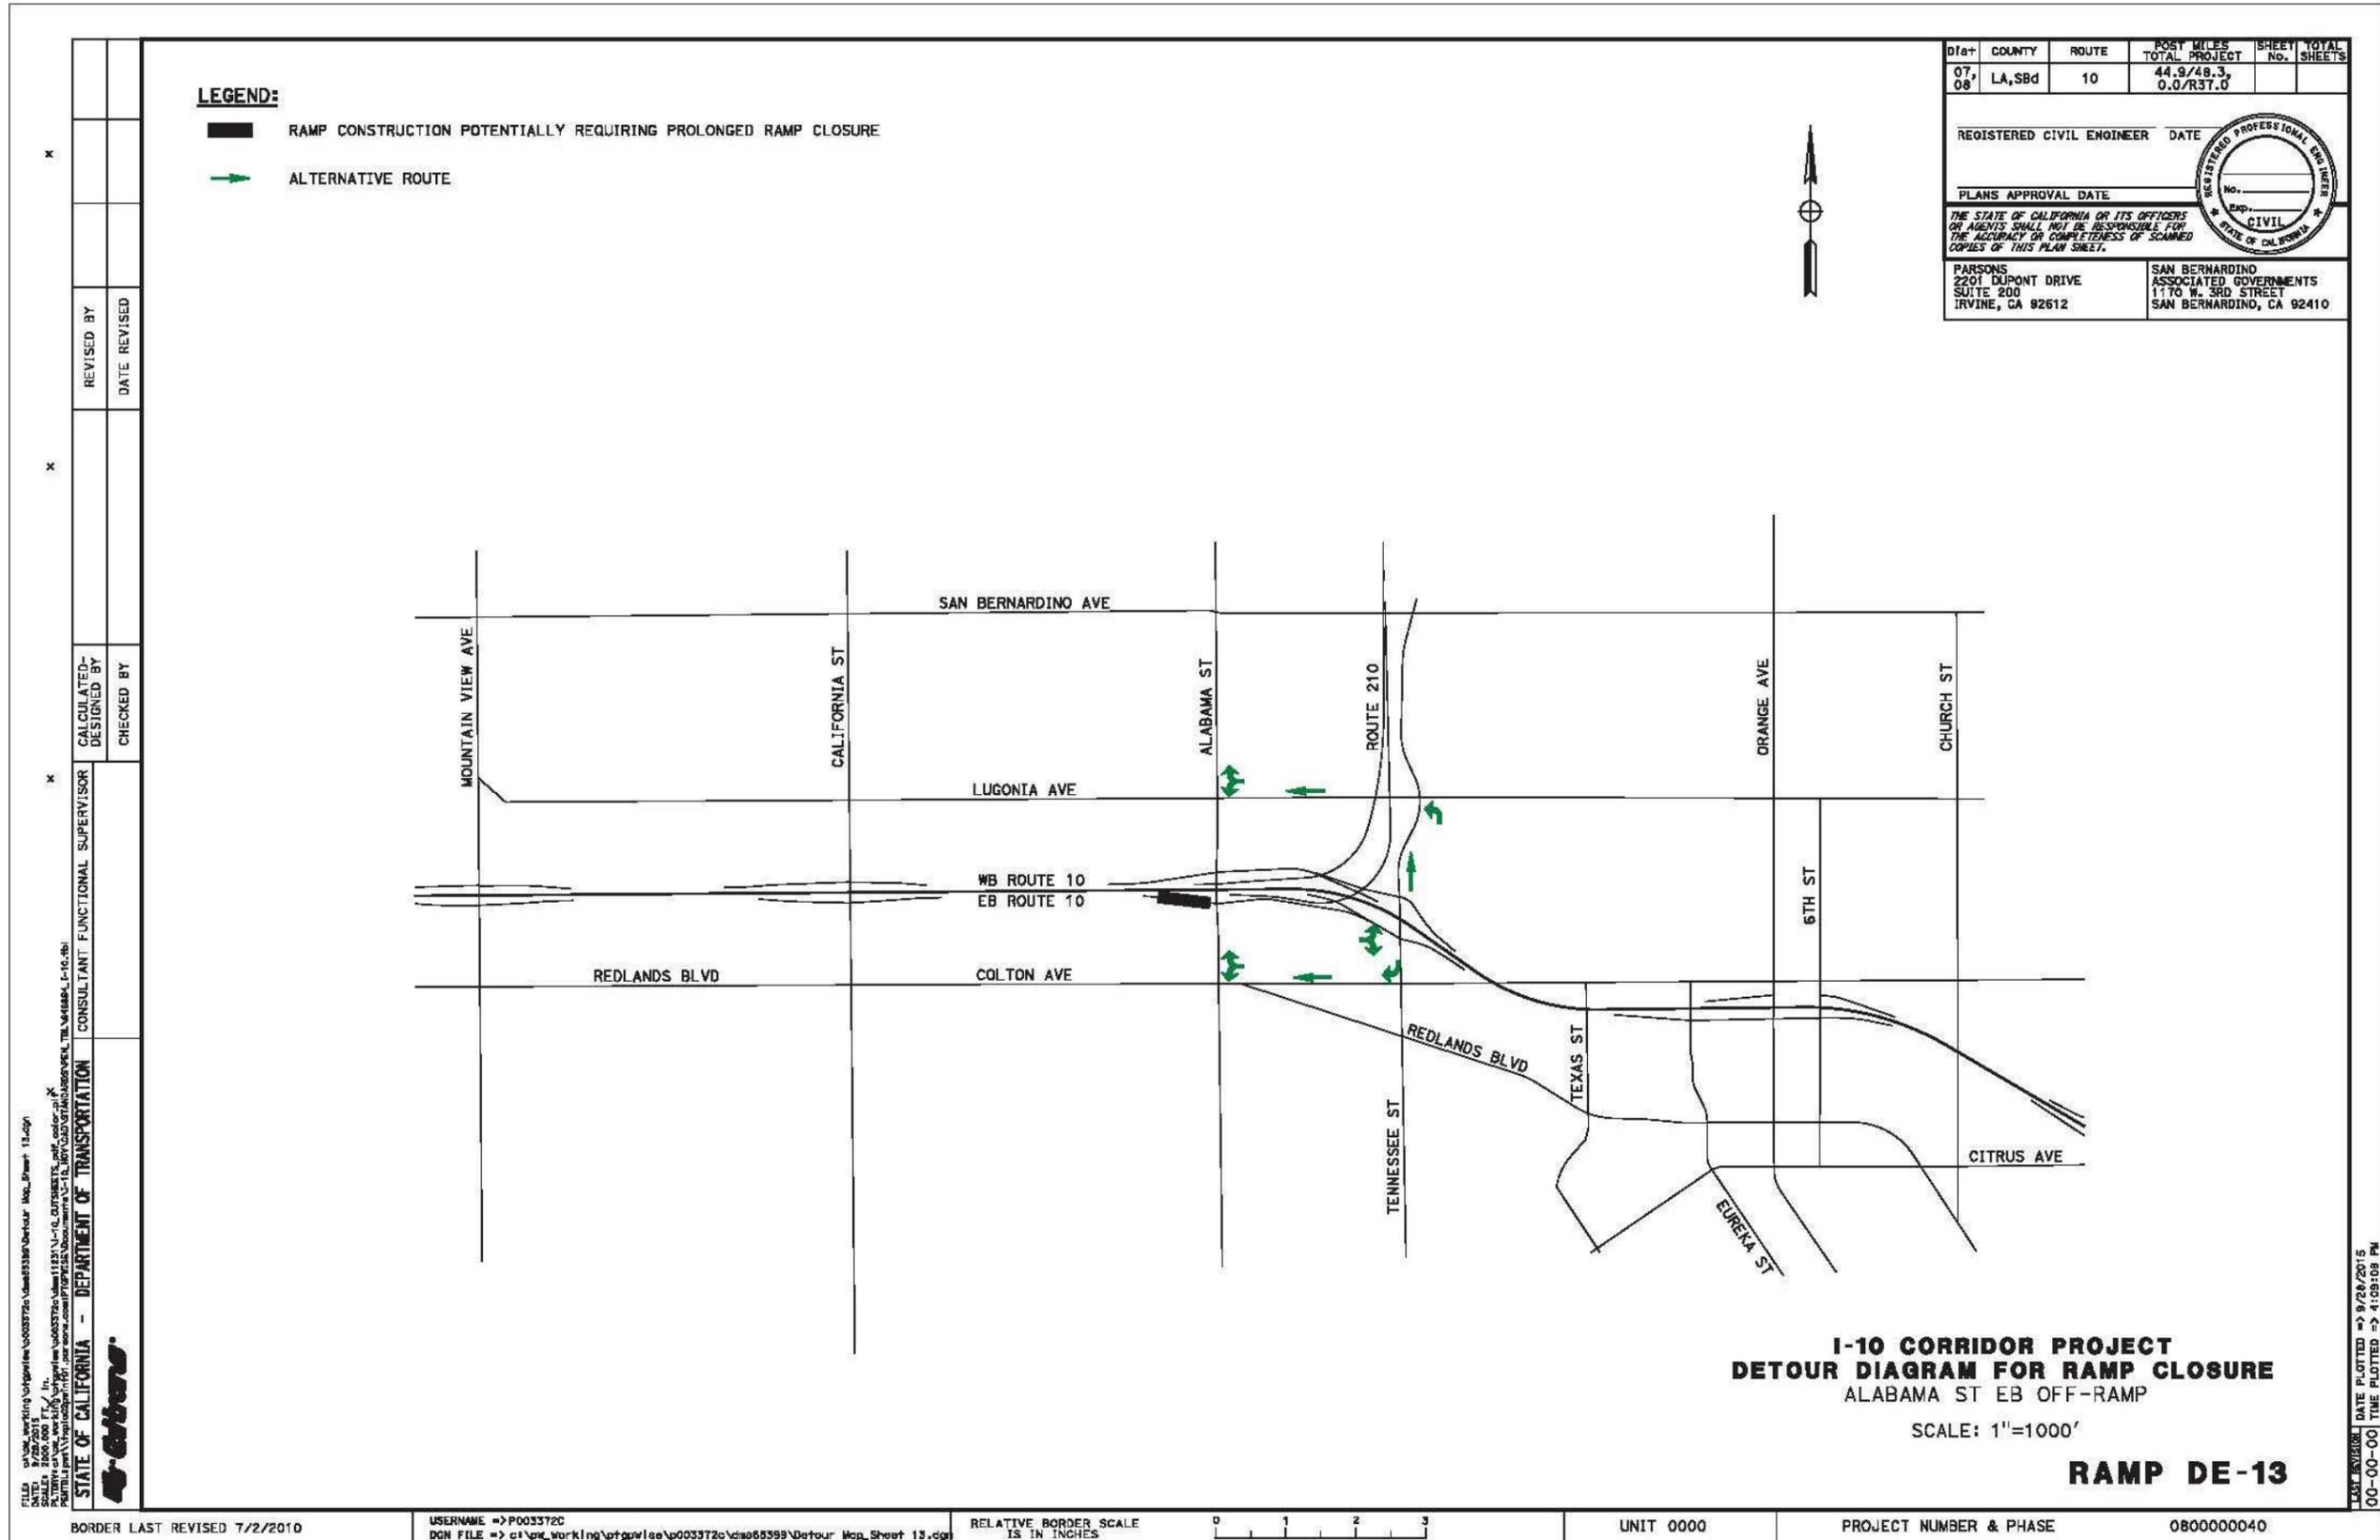

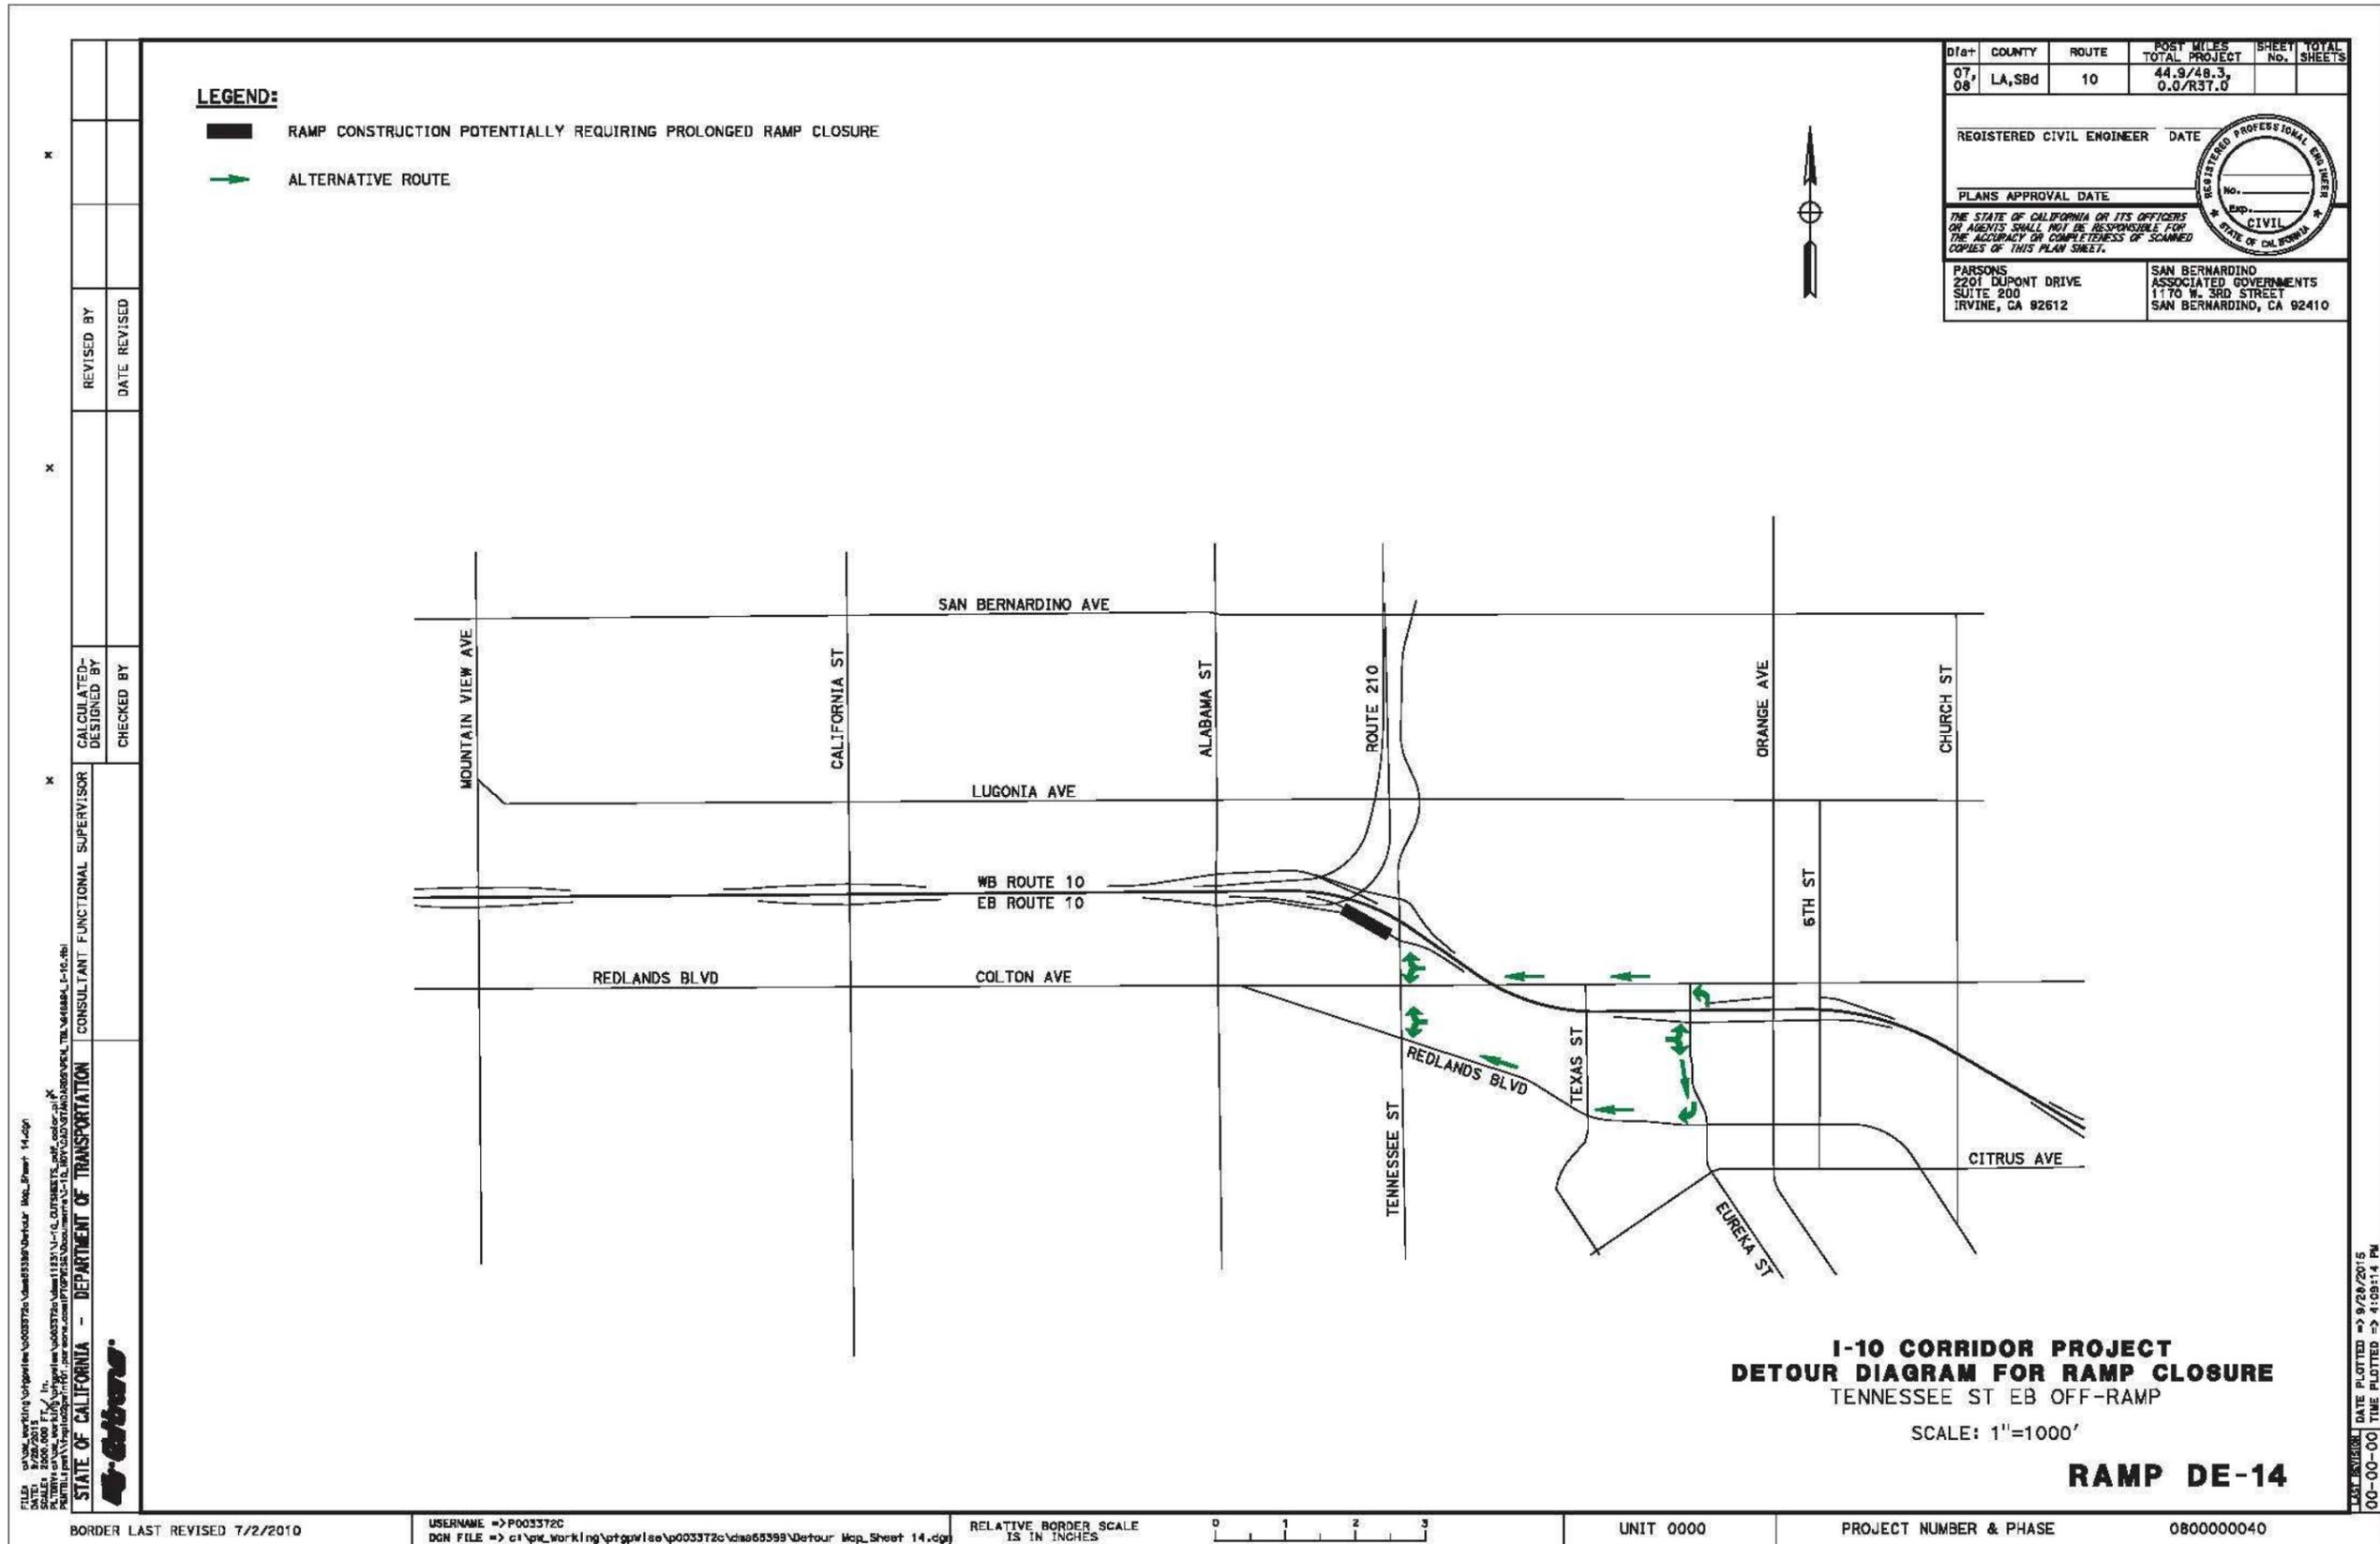

DIST	COUNTY	ROUTE	POST MILES TOTAL PROJECT	SHEET NO.	TOTAL SHEETS
07, 08	LA, Sbd	10	44.9/48.3, 0.0/37.0		

REGISTERED CIVIL ENGINEER DATE _____

PLANS APPROVAL DATE _____

THE STATE OF CALIFORNIA OR ITS OFFICERS OR AGENTS SHALL NOT BE RESPONSIBLE FOR THE ACCURACY OR COMPLETENESS OF SCANNED COPIES OF THIS PLAN SHEET.

PARSONS
2201 DUPONT DRIVE
SUITE 200
IRVINE, CA 92612

SAN BERNARDINO ASSOCIATED GOVERNMENTS
1170 W. 3RD STREET
SAN BERNARDINO, CA 92410

STATE OF CALIFORNIA - DEPARTMENT OF TRANSPORTATION
Caltrans
 CONSULTANT FUNCTIONAL SUPERVISOR
 CALCULATED/DESIGNED BY
 CHECKED BY
 REVISED BY
 DATE REVISED

**I-10 CORRIDOR PROJECT
DETOUR DIAGRAM FOR RAMP CLOSURE
TENNESSEE ST EB OFF-RAMP**

SCALE: 1"=1000'

RAMP DE-14

BORDER LAST REVISED 7/2/2010	USERNAME => P003372C DGN FILE => c:\pik_working\ptgw\iso\p003372c\dms65599\Detour Map_Sheet 14.dgn	RELATIVE BORDER SCALE IS IN INCHES 0 1 2 3	UNIT 0000	PROJECT NUMBER & PHASE 080000040
------------------------------	---	---	-----------	----------------------------------

LAST REVISION DATE PLOTTED => 9/28/2015
00-00-00 TIME PLOTTED => 4:09:14 PM